



ENGINEER

DocuSigned by:
Michael H. Stephens
6/1/2021

**DOCUMENT NOT CONSIDERED FINAL
UNLESS ALL SIGNATURES COMPLETED**

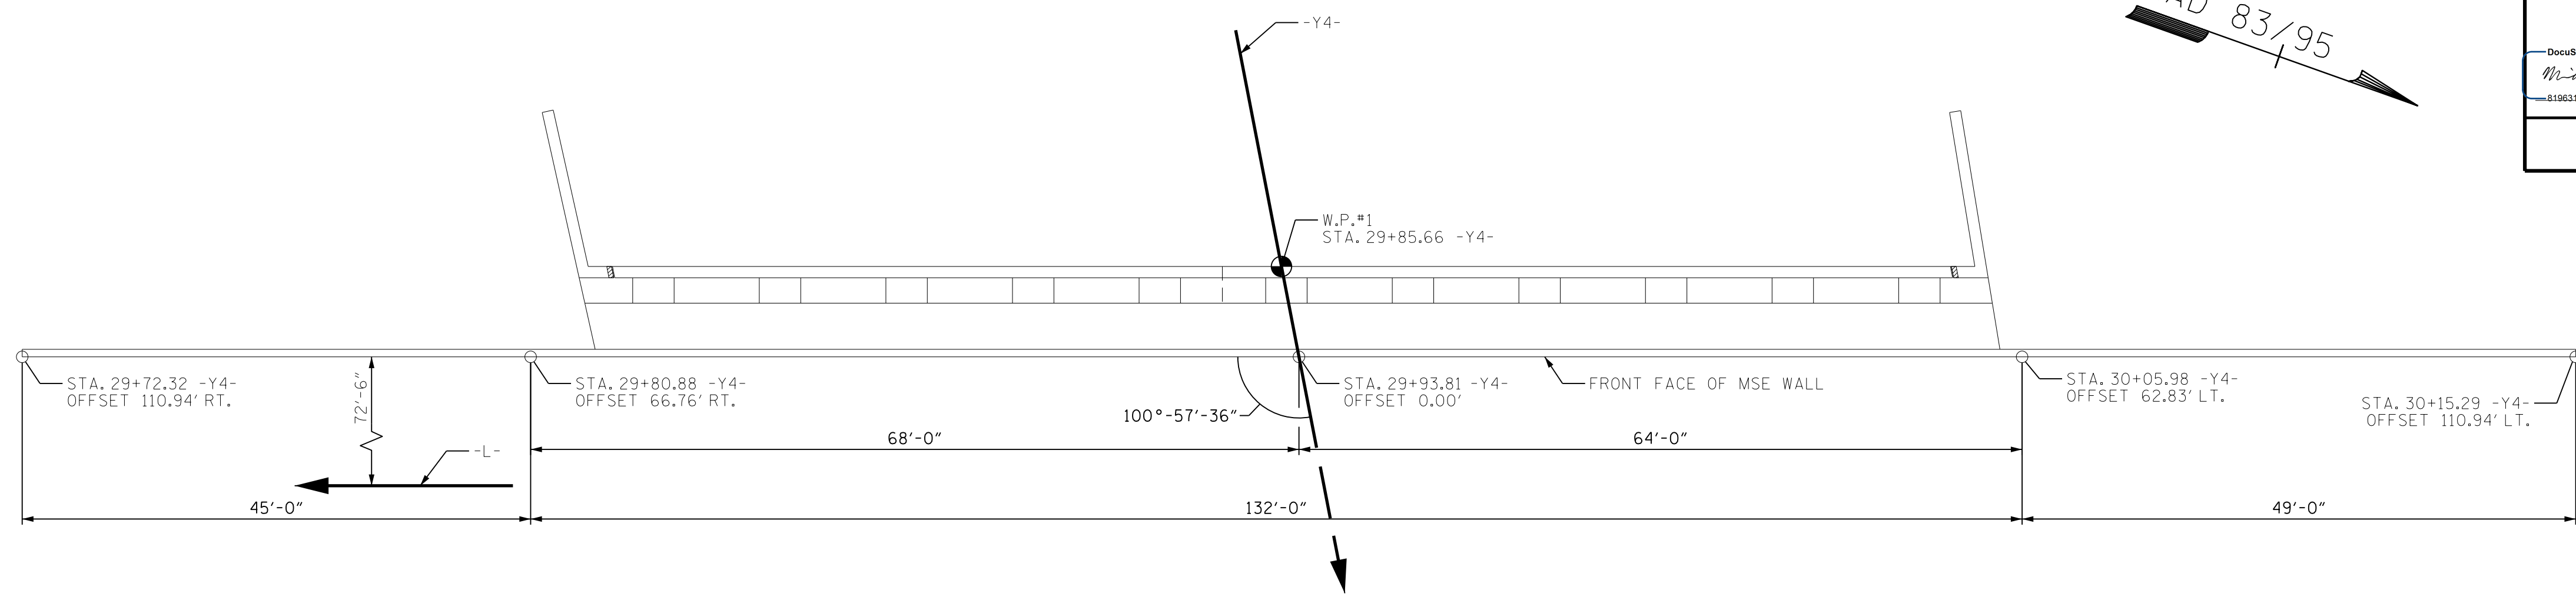

PLAN @ END BENT 1

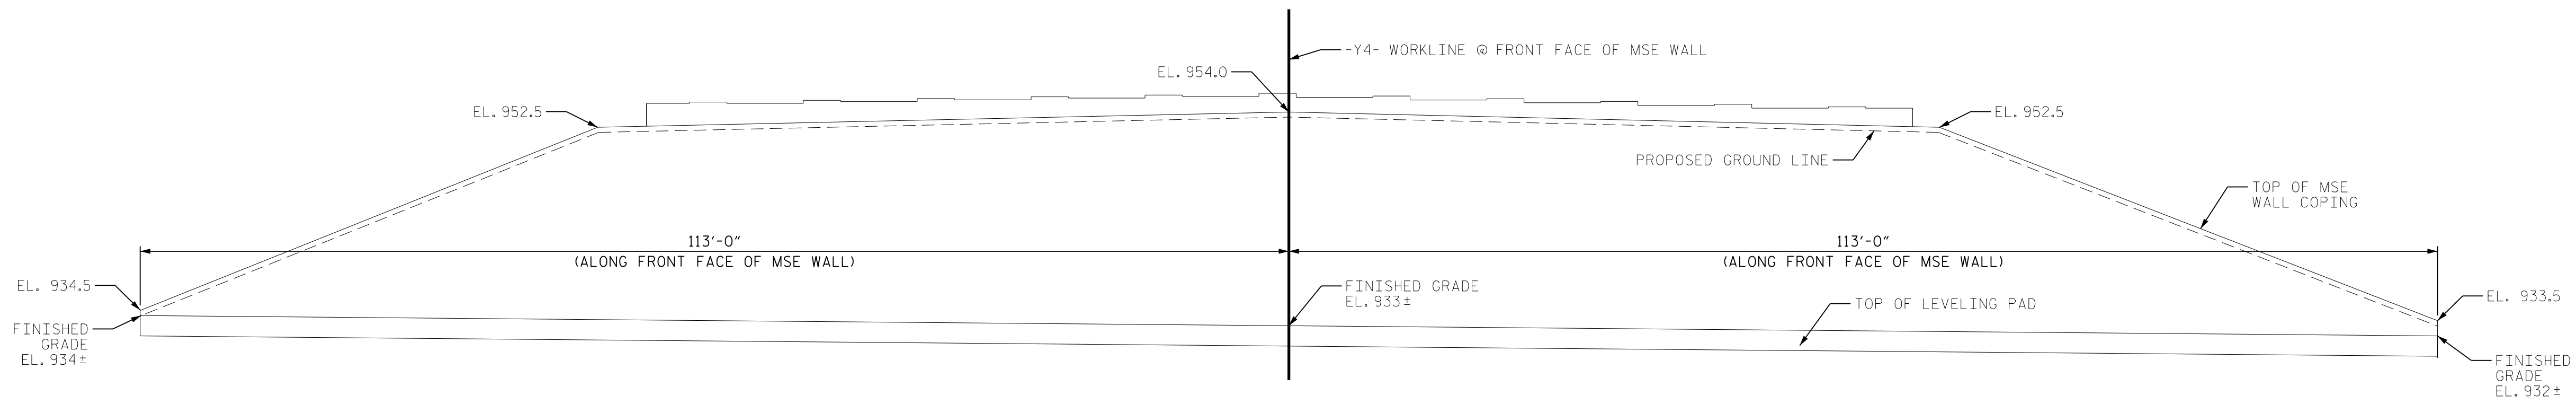

ELEVATION @ END BENT 1

ESTIMATED MSE WALL QUANTITIES (SQUARE FEET)	
MSE RETAINING WALL AT STA 29+93.81 -Y4-	4,090 SF

*MSE WALL AREA IS MEASURED FROM THE TOP OF COPING TO TOP OF LEVELING PAD.

PROJECT NO.: 34839.1.1 (U-2579AB)
 FORSYTH COUNTY
 STATION: 29+93.81 -Y4-
 SHEET 1 OF 5 WALL ID RW - BRIDGE NO. 723

**NORTH CAROLINA
DEPARTMENT OF TRANSPORTATION
DIVISION OF HIGHWAYS**

**GEOTECHNICAL
ENGINEERING UNIT**

MSE RETAINING WALL BRIDGE NO. 723, END BENT 1 PLAN AND ELEVATION VIEWS					
REVISIONS					
NO.	BY	DATE	NO.	BY	DATE
1			3		
2			4		

PREPARED BY: MHS	DATE: 6/1/21
REVIEWED BY: SCC	DATE: 6/1/21

SHEET NO.
W-1