
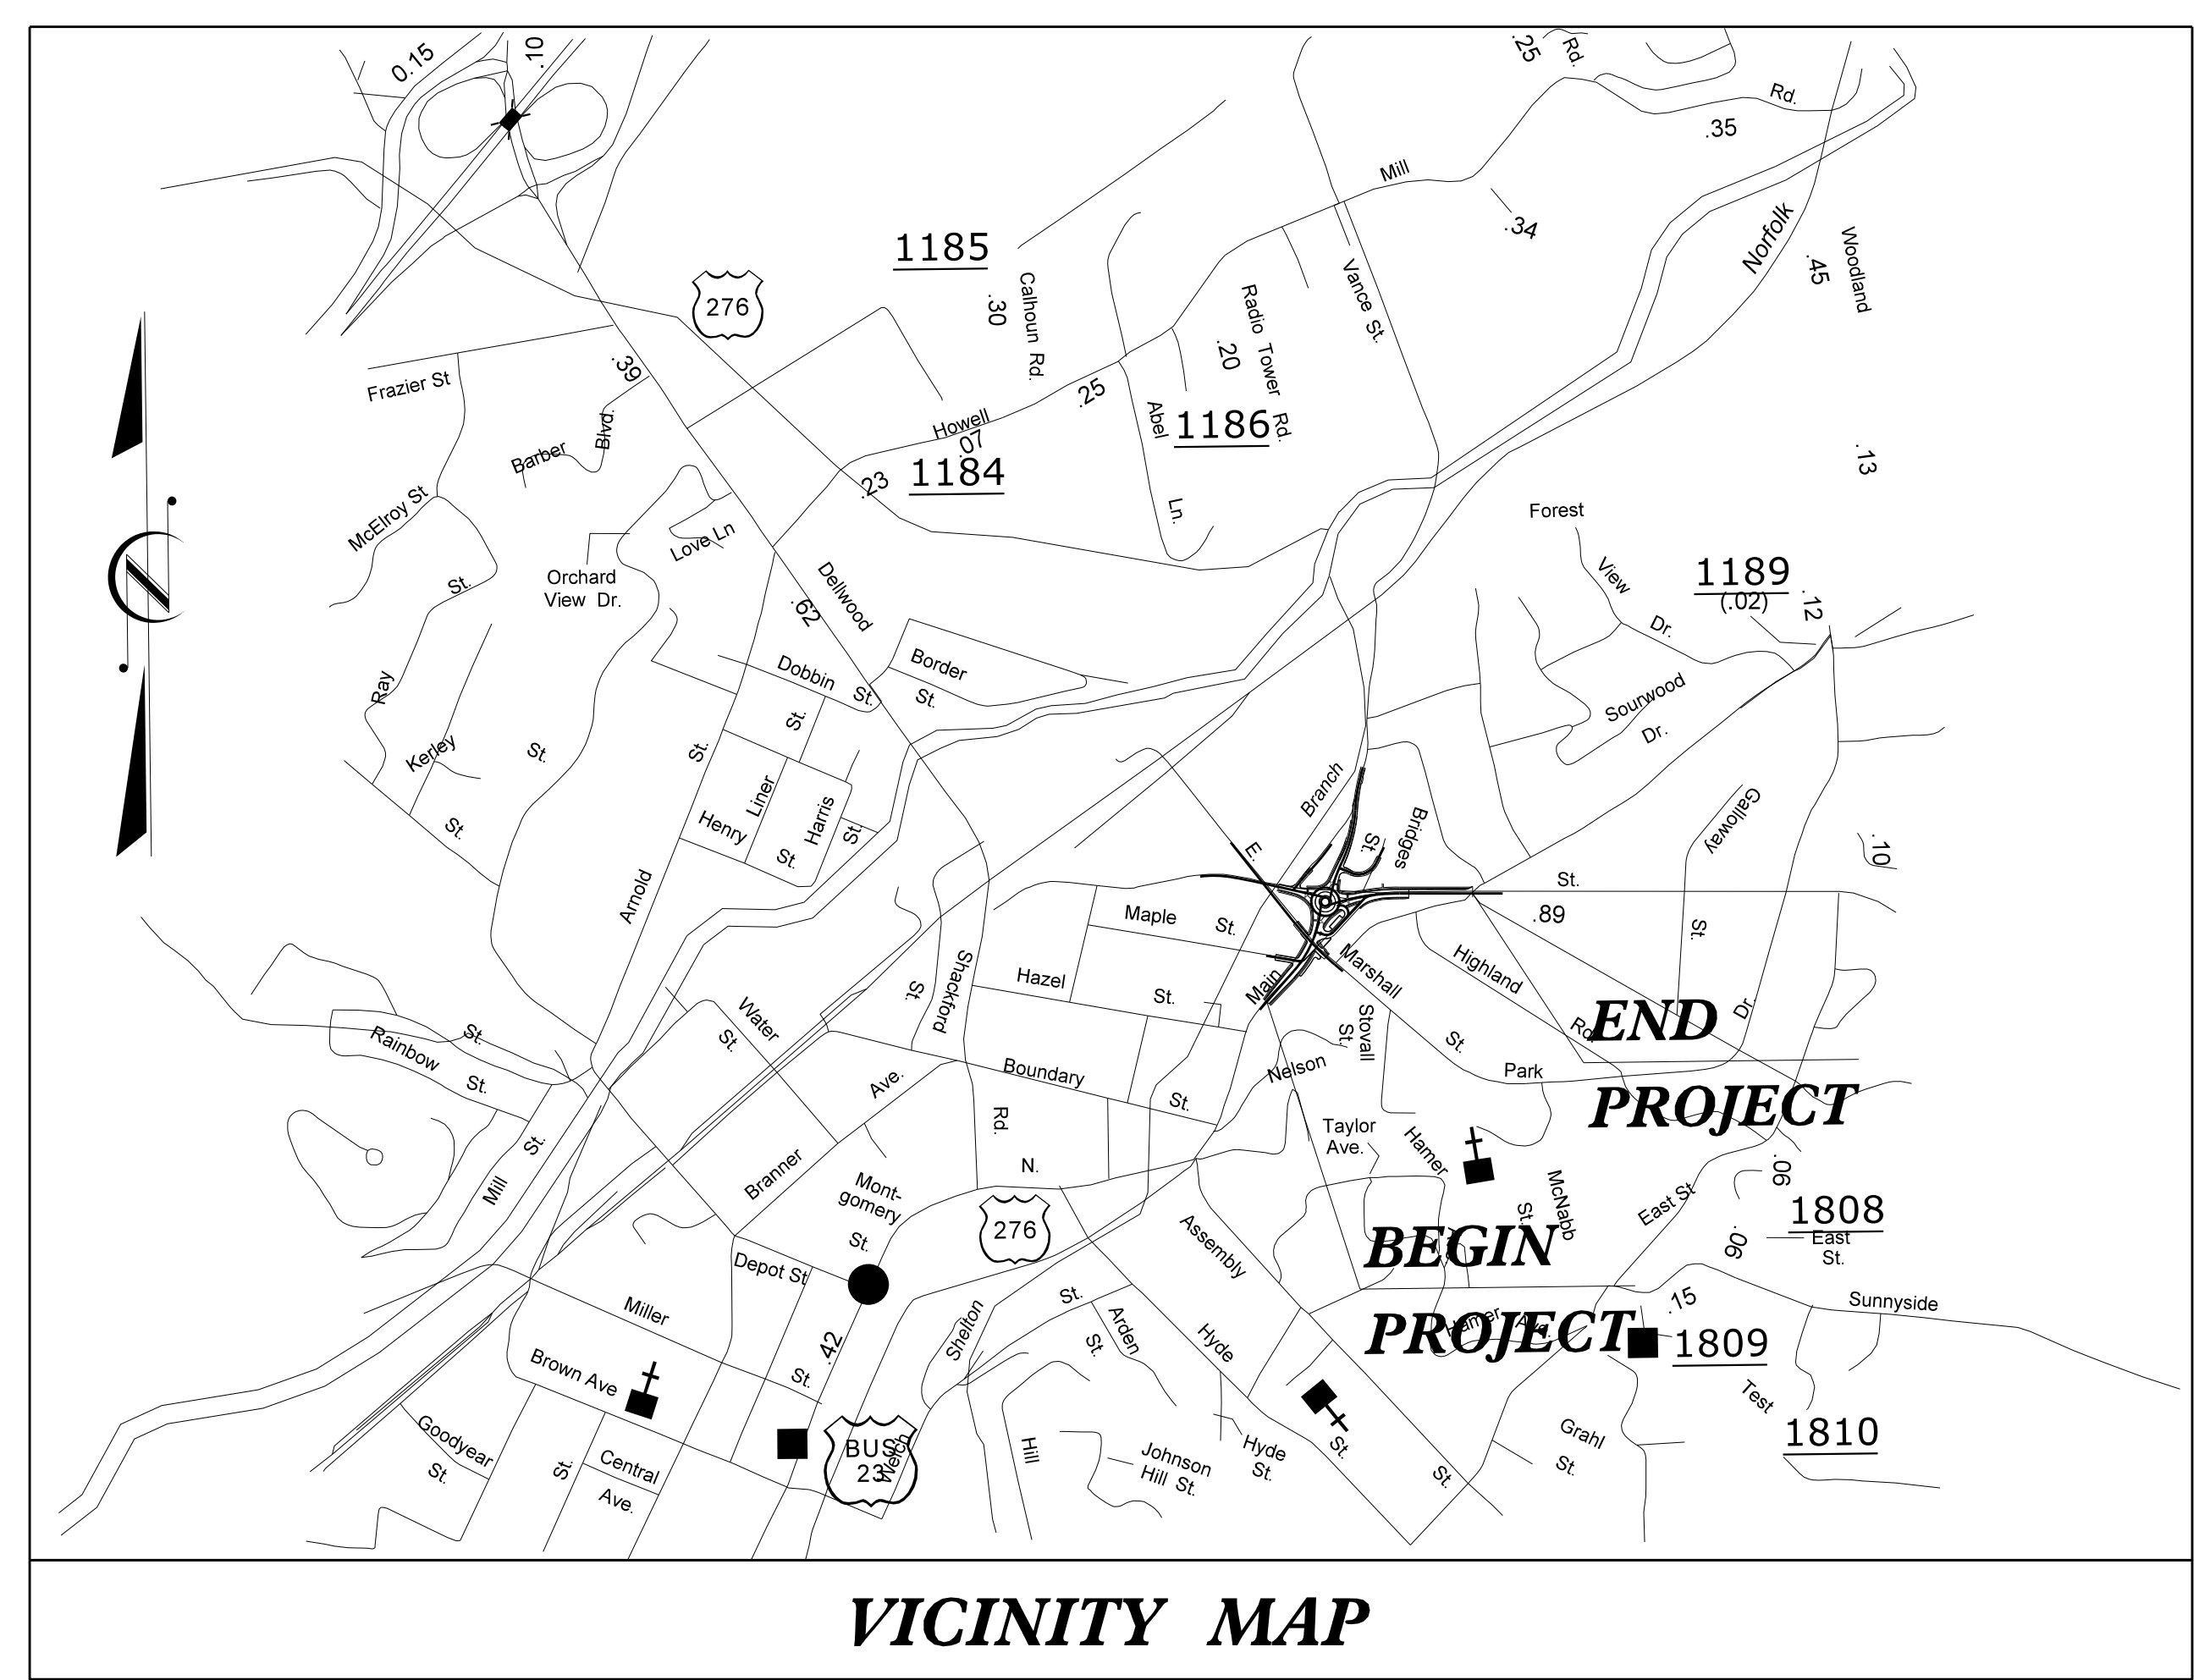


STATE OF NORTH CAROLINA
DIVISION OF HIGHWAYS

TRANSPORTATION MANAGEMENT PLAN
HAYWOOD COUNTY

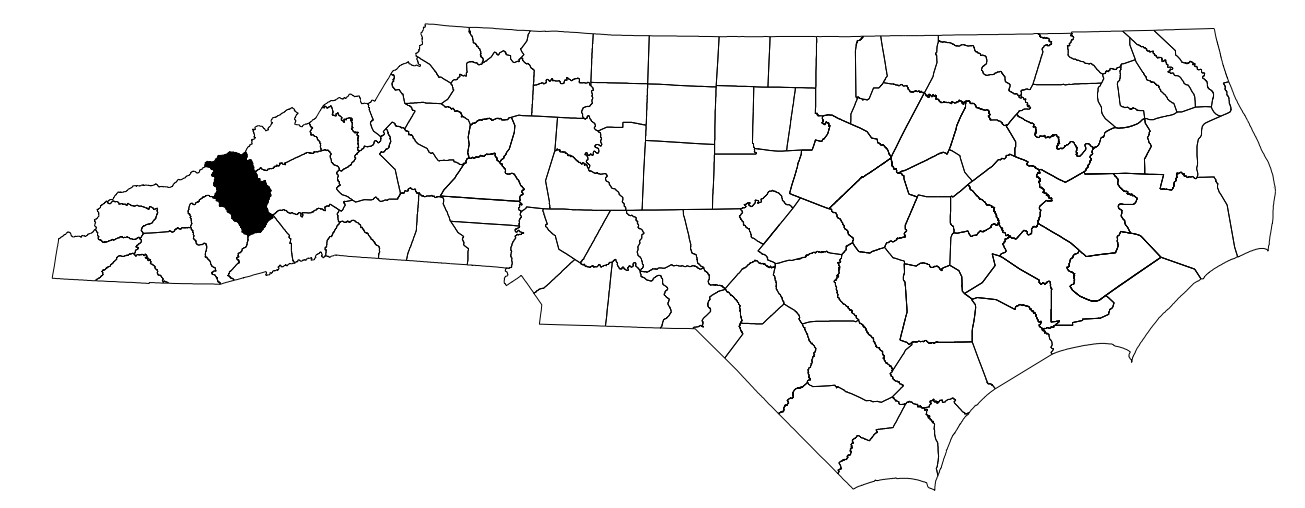

VICINITY MAP
LOCATION: WAYNESVILLE - INTERSECTION OF US 23 BUSINESS (N. MAIN ST.) AND WALNUT ST.

INDEX OF SHEETS

SHEET NO.	TITLE
TMP-01	TITLE SHEET, VICINITY MAP, AND INDEX OF SHEETS
TMP-01A	LIST OF APPLICABLE ROADWAY STANDARD DRAWINGS, AND LEGEND
TMP-01B THRU 01C	TRANSPORTATION OPERATIONS PLAN: GENERAL NOTES
TMP-02	PEDESTRIAN OFFSITE DETOUR
TMP-02A THRU 02C	OFFSITE DETOURS
TMP-02D THRU 02E	SIGN AND DEVICE LEGEND
TMP-02F	SPECIAL SIGN DESIGN
TMP-03	TEMPORARY TRAFFIC CONTROL PHASING
TMP-04 THRU 09	TEMPORARY TRAFFIC CONTROL PHASE I DETAIL
TMP-10 THRU 13	TEMPORARY TRAFFIC CONTROL PHASE II DETAIL
TMP-14 THRU 20	TEMPORARY TRAFFIC CONTROL PHASE III DETAIL
TMP-21 THRU 22	TEMPORARY CUT SECTIONS

SHEET NO.
TMP-01

TIP PROJECT:
U-5888

9/23/2021
P:\2016\16133.01.U-5888\T-traffic\WZTC\TMP\Sheets\To_01\Title.dgn
User:AHayes

**DOCUMENT NOT CONSIDERED FINAL
UNLESS ALL SIGNATURES COMPLETED**

WETHERILL ENGINEERING
1223 Jones Fork Rd
Raleigh, NC 27609
Phone: 919.851.0077
Fax: 919.851.0077

TRANSPORTATION PLANNING DESIGN - BRIDGE/STRUCTURE DESIGN
CONSTRUCTION MANAGEMENT - CONSTRUCTION OBSERVATION

PLAN PREPARED FOR NCDOT BY:
GREG S. PURVIS, P.E.
D. ALLEN HAYES, E.I.

**PROJECT ENGINEER
TRAFFIC MANAGEMENT ENGINEER**

APPROVED: Gary S. Purvis
DATE: 9/23/2021

