
ROADWAY STANDARD DRAWINGS

THE FOLLOWING ROADWAY STANDARDS AS SHOWN IN "ROADWAY STANDARD DRAWINGS" -N.C. DEPARTMENT OF TRANSPORTATION - RALEIGH, N.C., DATED JANUARY 2018 ARE APPLICABLE TO THIS PROJECT AND BY REFERENCE HEREBY ARE CONSIDERED A PART OF THESE PLANS:

STD. N	D. <u>TITLE</u>
1101.01 1101.02 1101.03 1101.04 1101.04 1101.05 1101.06 1101.11 1110.02 1130.01 1145.01 1145.01 1205.02 1205.04 1205.04 1205.08 1205.09 1205.09 1205.14	WORK ZONE WARNING SIGNS TEMPORARY LANE CLOSURES TEMPORARY ROAD CLOSURES TEMPORARY SHOULDER CLOSURES WORK ZONE VEHICLE ACCESSES WARNING SIGNS FOR BLASTING ZONES TRAFFIC CONTROL DESIGN TABLES STATIONARY WORK ZONE SIGNS PORTABLE WORK ZONE SIGNS DRUMS BARRICADES FLAGGING DEVICES PAVEMENT MARKINGS - LINE TYPES AND OFFSETS PAVEMENT MARKINGS - TWO LANE AND MULTILANE ROADW PAVEMENT MARKINGS - INTERSECTIONS PAVEMENT MARKINGS - TURN LANES PAVEMENT MARKINGS - PEDESTRIAN CROSSWALKS PAVEMENT MARKINGS - SYMBOLS AND WORD MESSAGES PAVEMENT MARKINGS - PAINTED ISLANDS
1251.01	RAISED PAVEMENT MARKERS - (PERMANENT AND TEMPORA

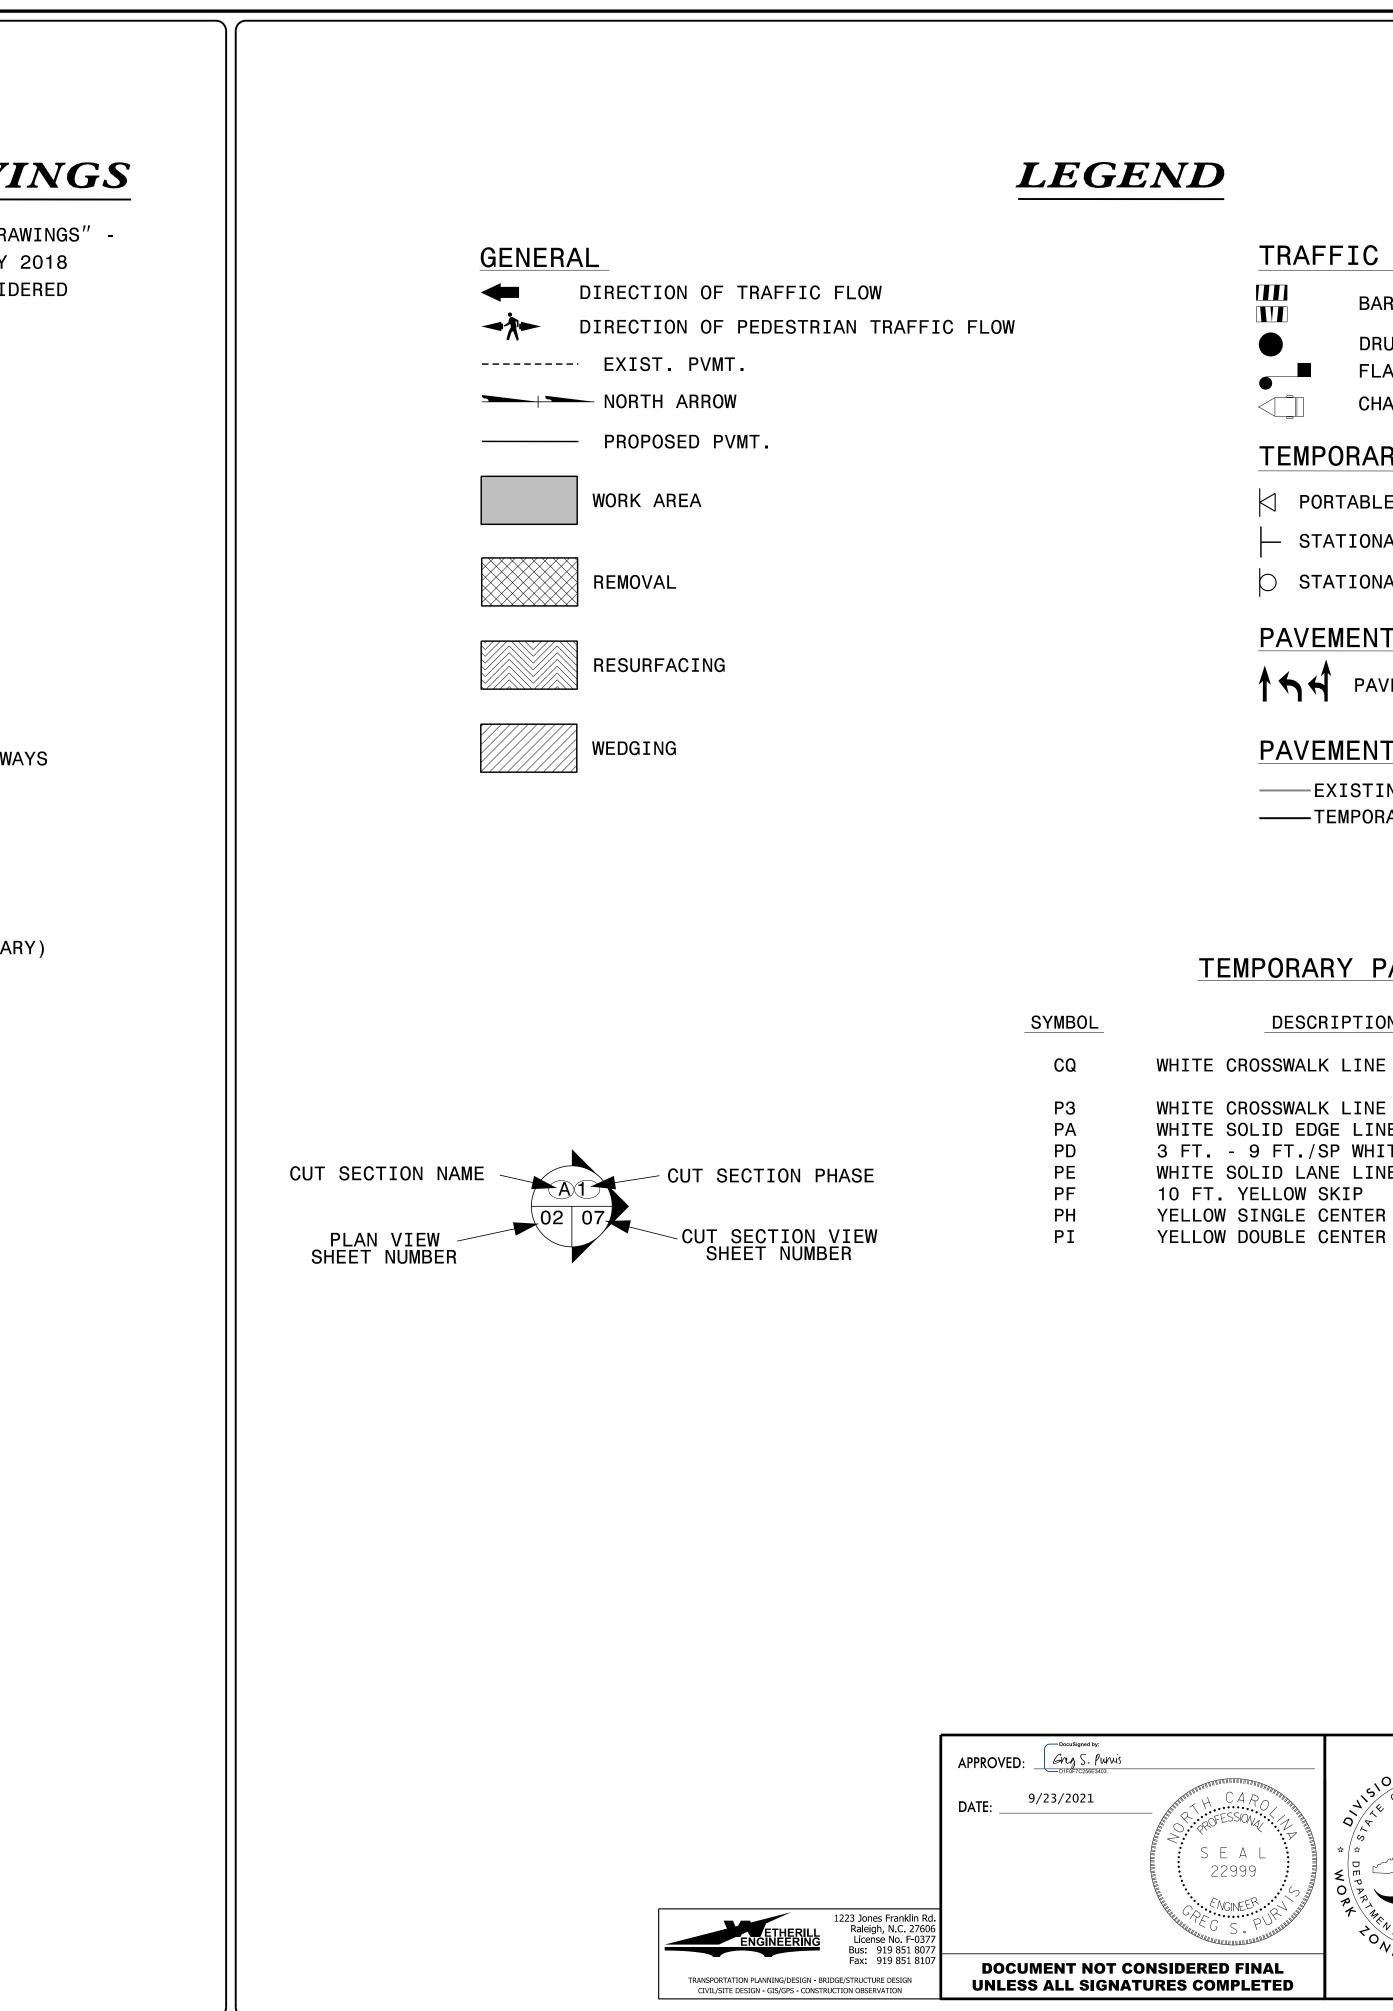

		PROJ. REFERENCE NO.	SHEET NO.	
		U-5888	TMP-01A	
)				
-				
	TRAFFIC CONTROL DEVICES			
	BARRICADE (TYPE III)			
	● FLAGGER			
	CHANGEABLE MESSAGE SIGN			
	TEMPORARY SIGNING			
ORTABLE SIGN				
- STATIONARY SIGN				
	' STATIONARY OR PORTABLE SIGN			
	D STATIONALL OLI TOLLADEE SIGN			
	PAVEMENT MARKING SYMBOLS			
	PAVEMENT MARKING SYMBOLS			
	PAVEMENT MARKINGS			
EXISTING LINES				

TEMPORARY PAVEMENT MARKING

PAY ITEM

8" COLD APPLIED PLASTIC:

TYPE IV - REMOVABLE TAPE

WHITE CROSSWALK LINE WHITE CROSSWALK LINE WHITE SOLID EDGE LINE 3 FT. - 9 FT./SP WHITE MINISKIP WHITE SOLID LANE LINE 10 FT. YELLOW SKIP YELLOW SINGLE CENTER

DESCRIPTION

24″ PAINT 4" PAINT 4" PAINT 4" PAINT 4" PAINT 4" PAINT 4" PAINT

Q/,5 TRAFFIC

OF NORTH

CAR

ROADWAY STANDARD DRAWINGS & LEGEND