




**A1**  
05 | 21  
STA. 12+70 -DR1-  
CUT SECTION

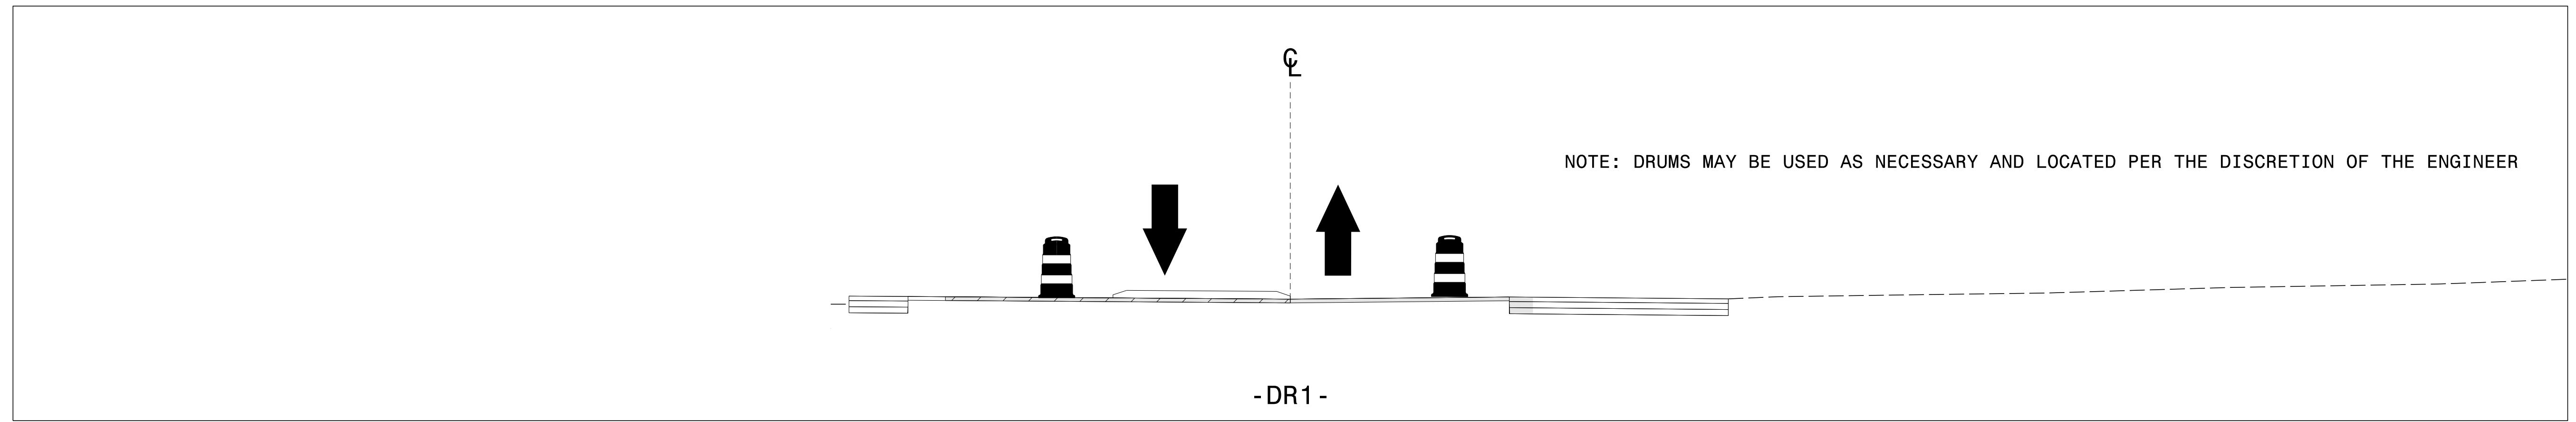


**A2**  
11 | 21  
STA. 12+70 -DR1-  
CUT SECTION


9/23/2021  
P:\2016\161333.01.U-5888\Traffic\WZTC\TMP\Sheets\TCS\_21DR1.dgn  
User: AHayes

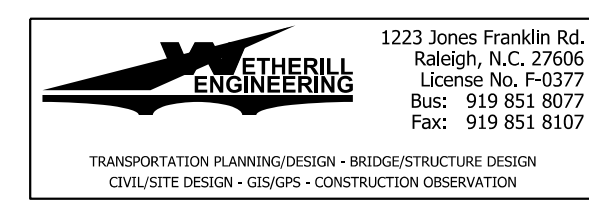

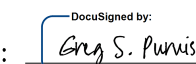APPROVED:   
DATE: 9/23/2021

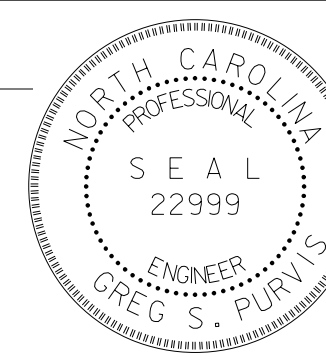

**DOCUMENT NOT CONSIDERED FINAL  
UNLESS ALL SIGNATURES COMPLETED**

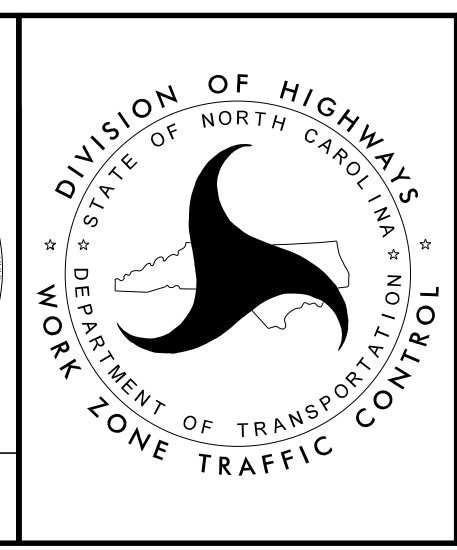

**TEMPORARY CUT SECTION A**