



**B1**  
05 | 22  
STA. 18+50 -L2-  
CUT SECTION

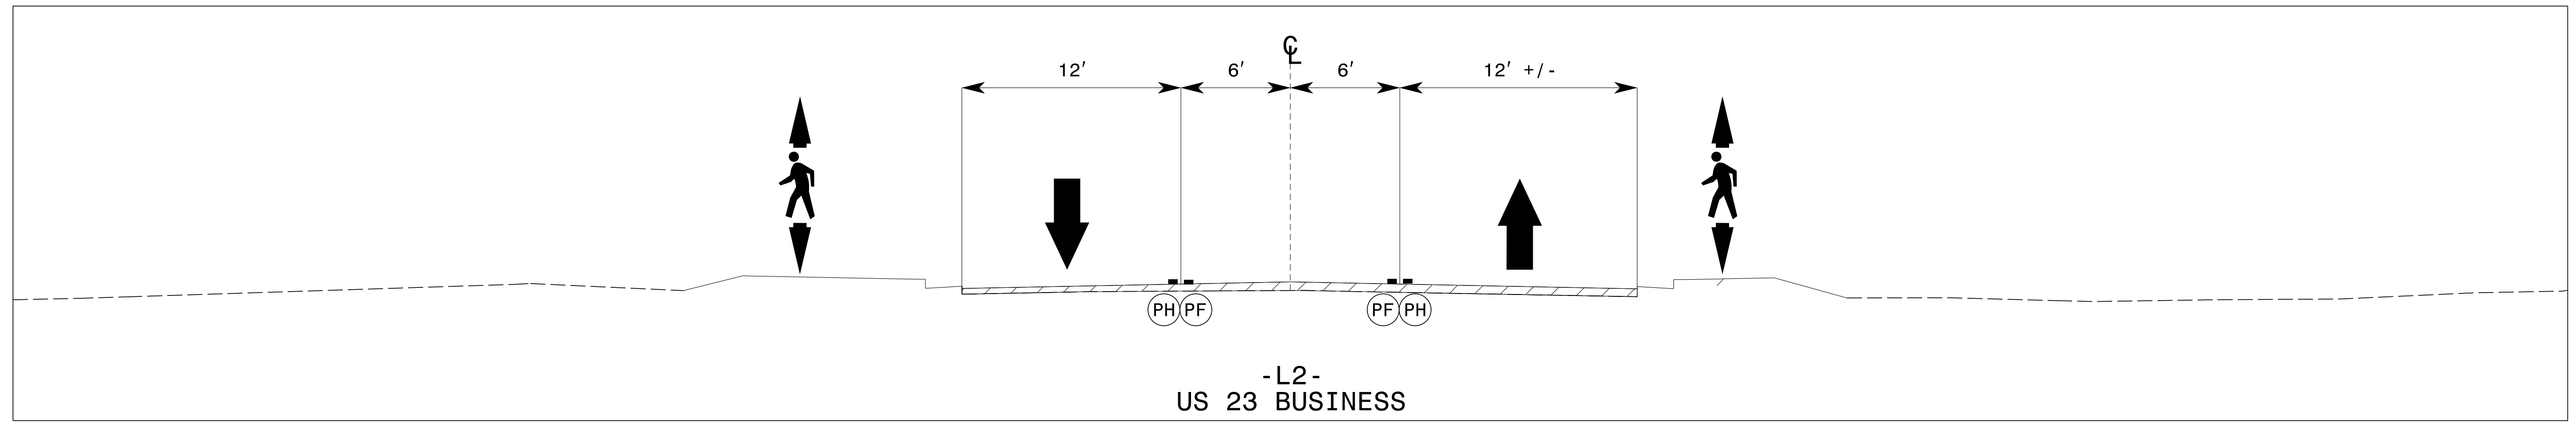


**B2**  
11 | 22  
STA. 18+50 -L2-  
CUT SECTION

9/23/2021  
 P:\2016\161333.01.U-5888\Traffic\WZTC\TMP\Sheets\TCS\_22 L2.dgn  
 User: AHayes


1223 Jones Franklin Rd.  
 Raleigh, N.C. 27605  
 License No. F-13377  
 Bus: 919 851 8077  
 Fax: 919 851 8107  
**ETHERILL ENGINEERING**  
 TRANSPORTATION PLANNING/DESIGN - BRIDGE/STRUCTURE DESIGN  
 CIVIL/SITE DESIGN - GIS/GIS - CONSTRUCTION OBSERVATION

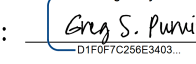APPROVED: 

DATE: 9/23/2021

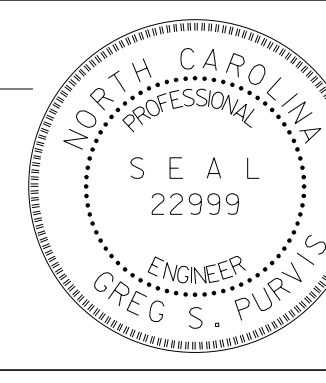

**DOCUMENT NOT CONSIDERED FINAL  
UNLESS ALL SIGNATURES COMPLETED**

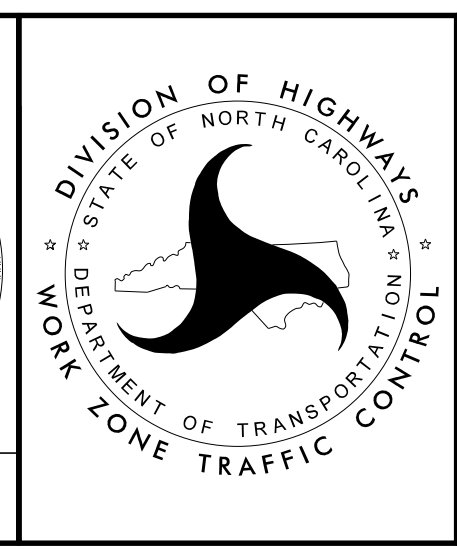

**TEMPORARY CUT SECTION B**