


STATE OF NORTH CAROLINA DEPT. OF TRANSPORTATION DIVISION OF HIGHWAYS RALEIGH, N.C.

ROADWAY STANDARD DRAWING FOR STANDARD FOUNDATION TYPE R1 & TYPE R2


SHEET 1 OF 3 1405.01

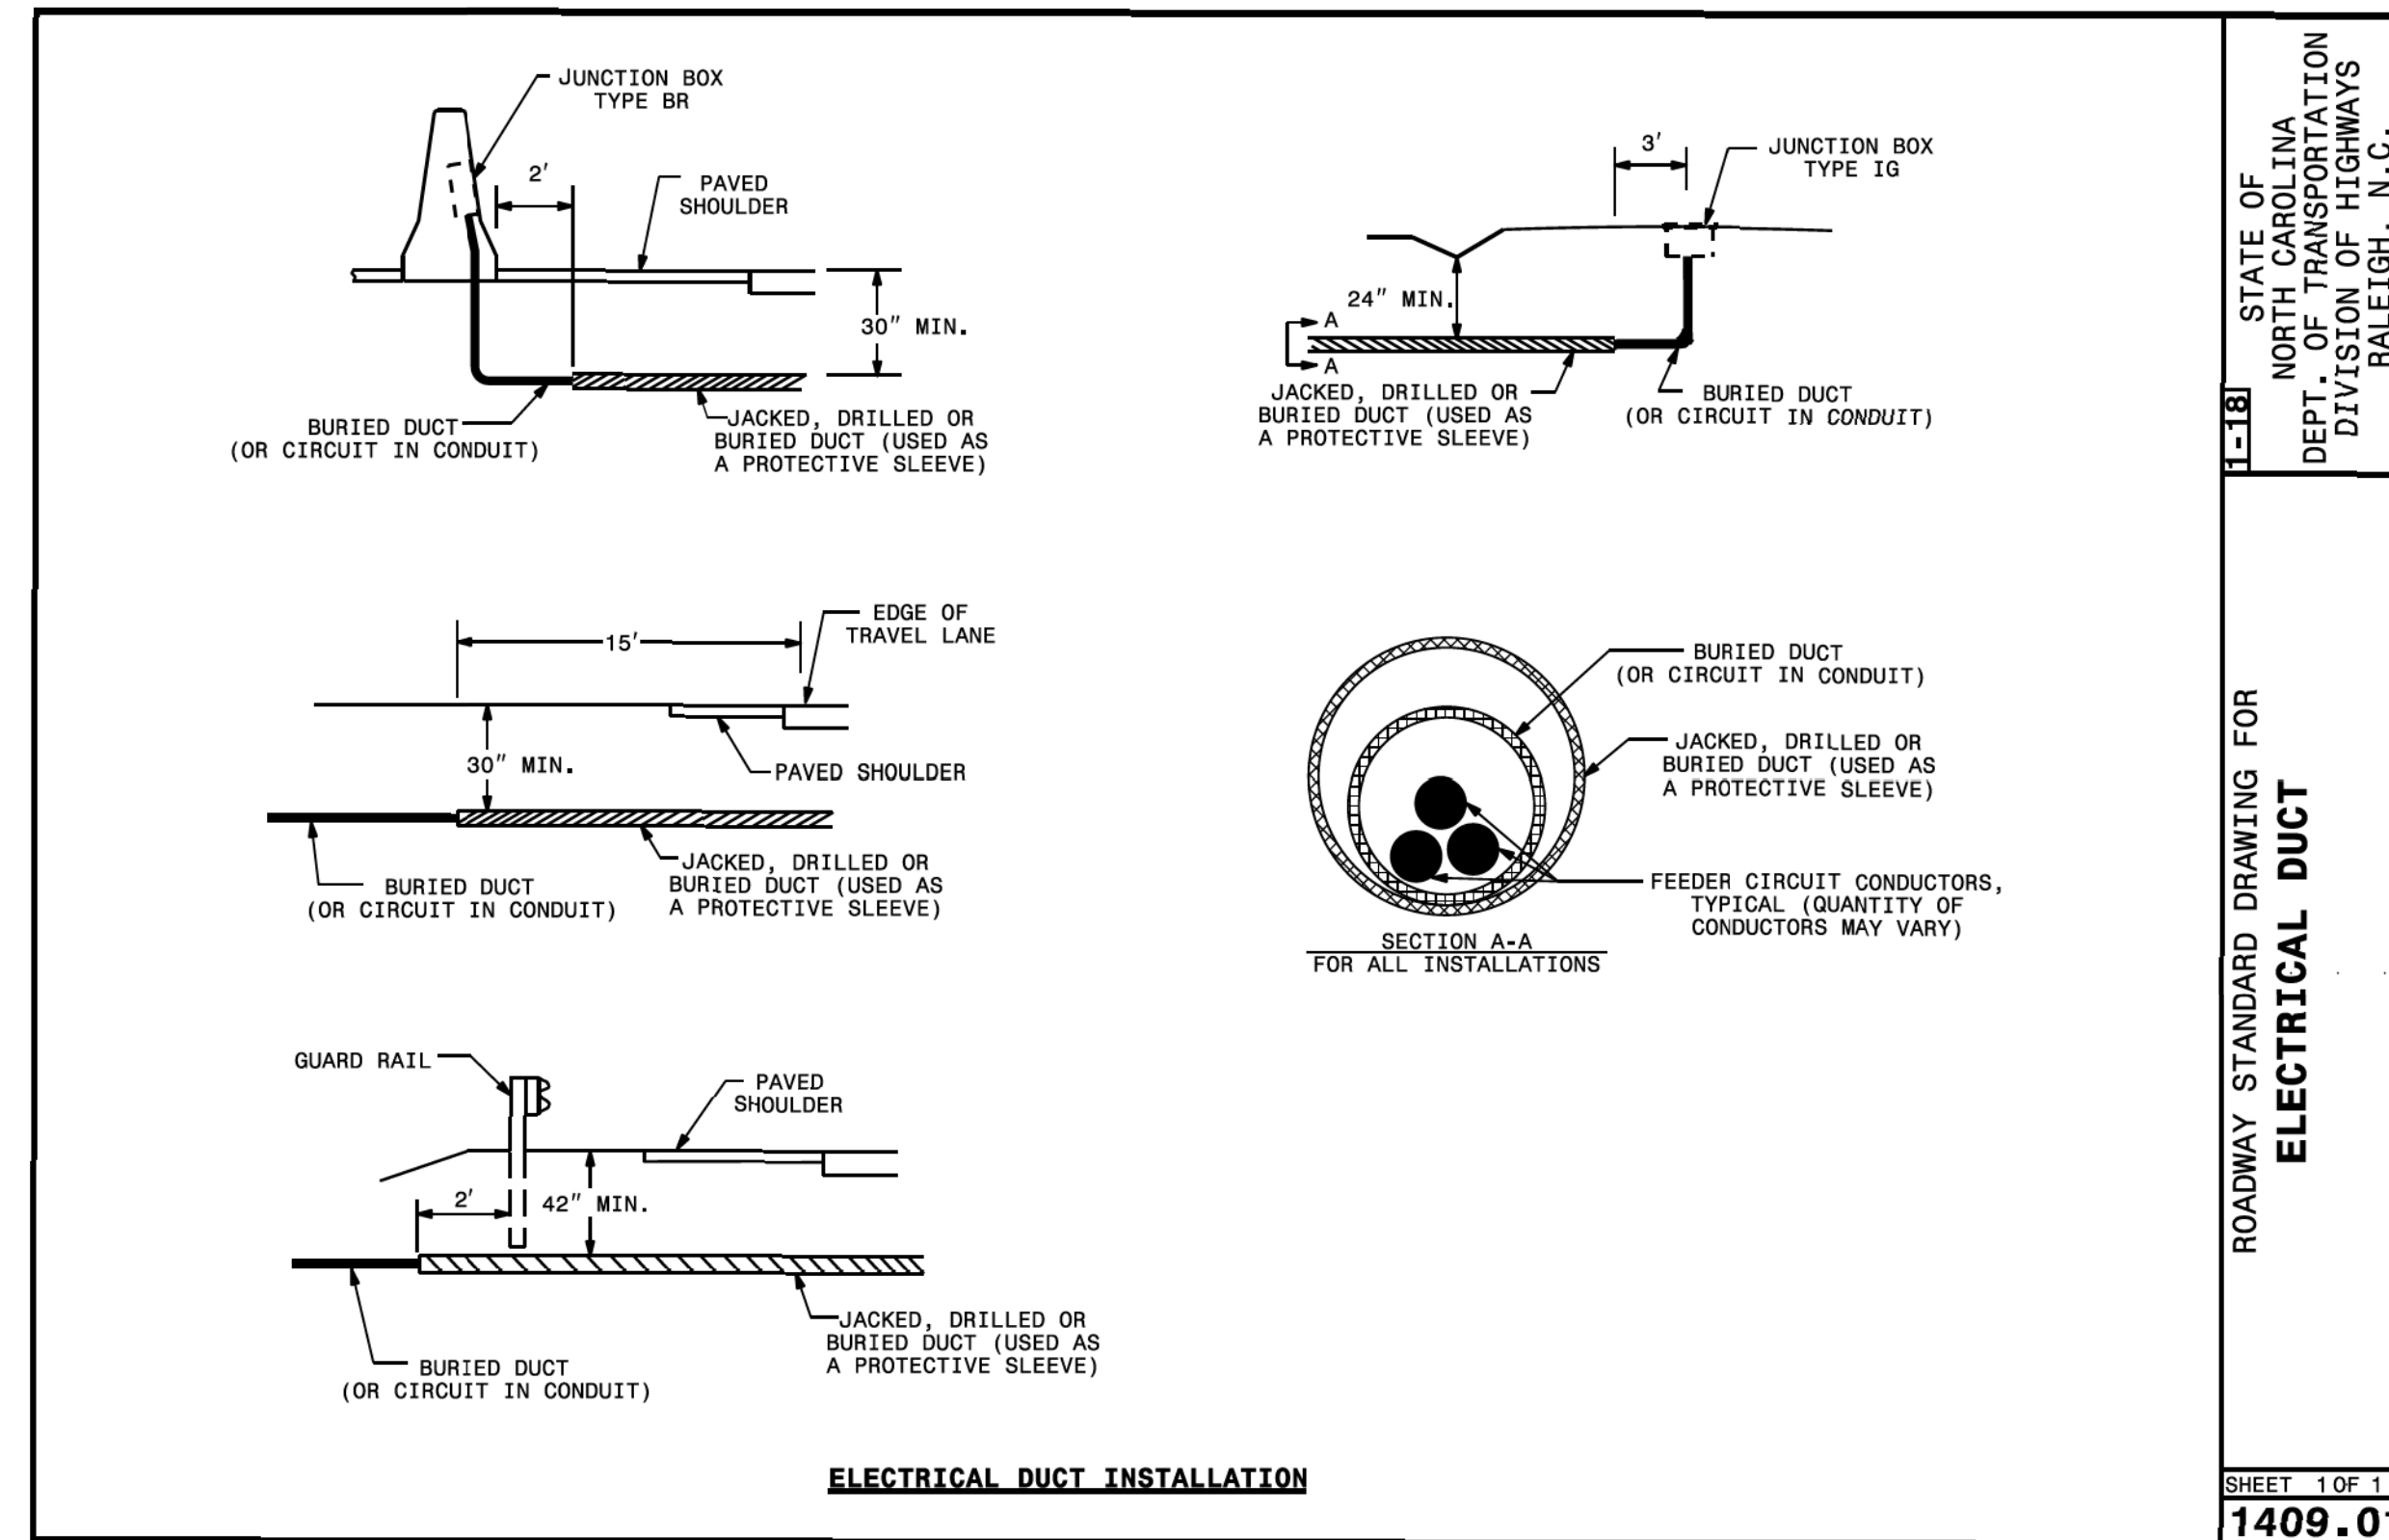


STATE OF NORTH CAROLINA DEPT. OF TRANSPORTATION DIVISION OF HIGHWAYS RALEIGH, N.C.

ROADWAY STANDARD DRAWING FOR ELECTRICAL DUCT

SHEET 1 OF 1 1409.01

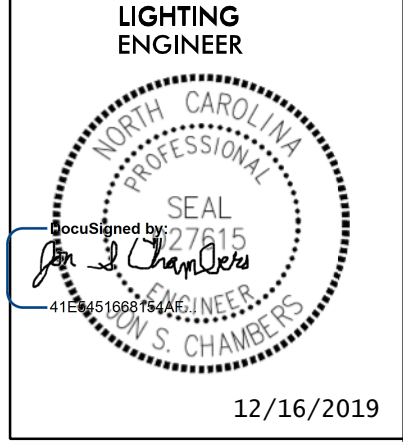


REVISIONS

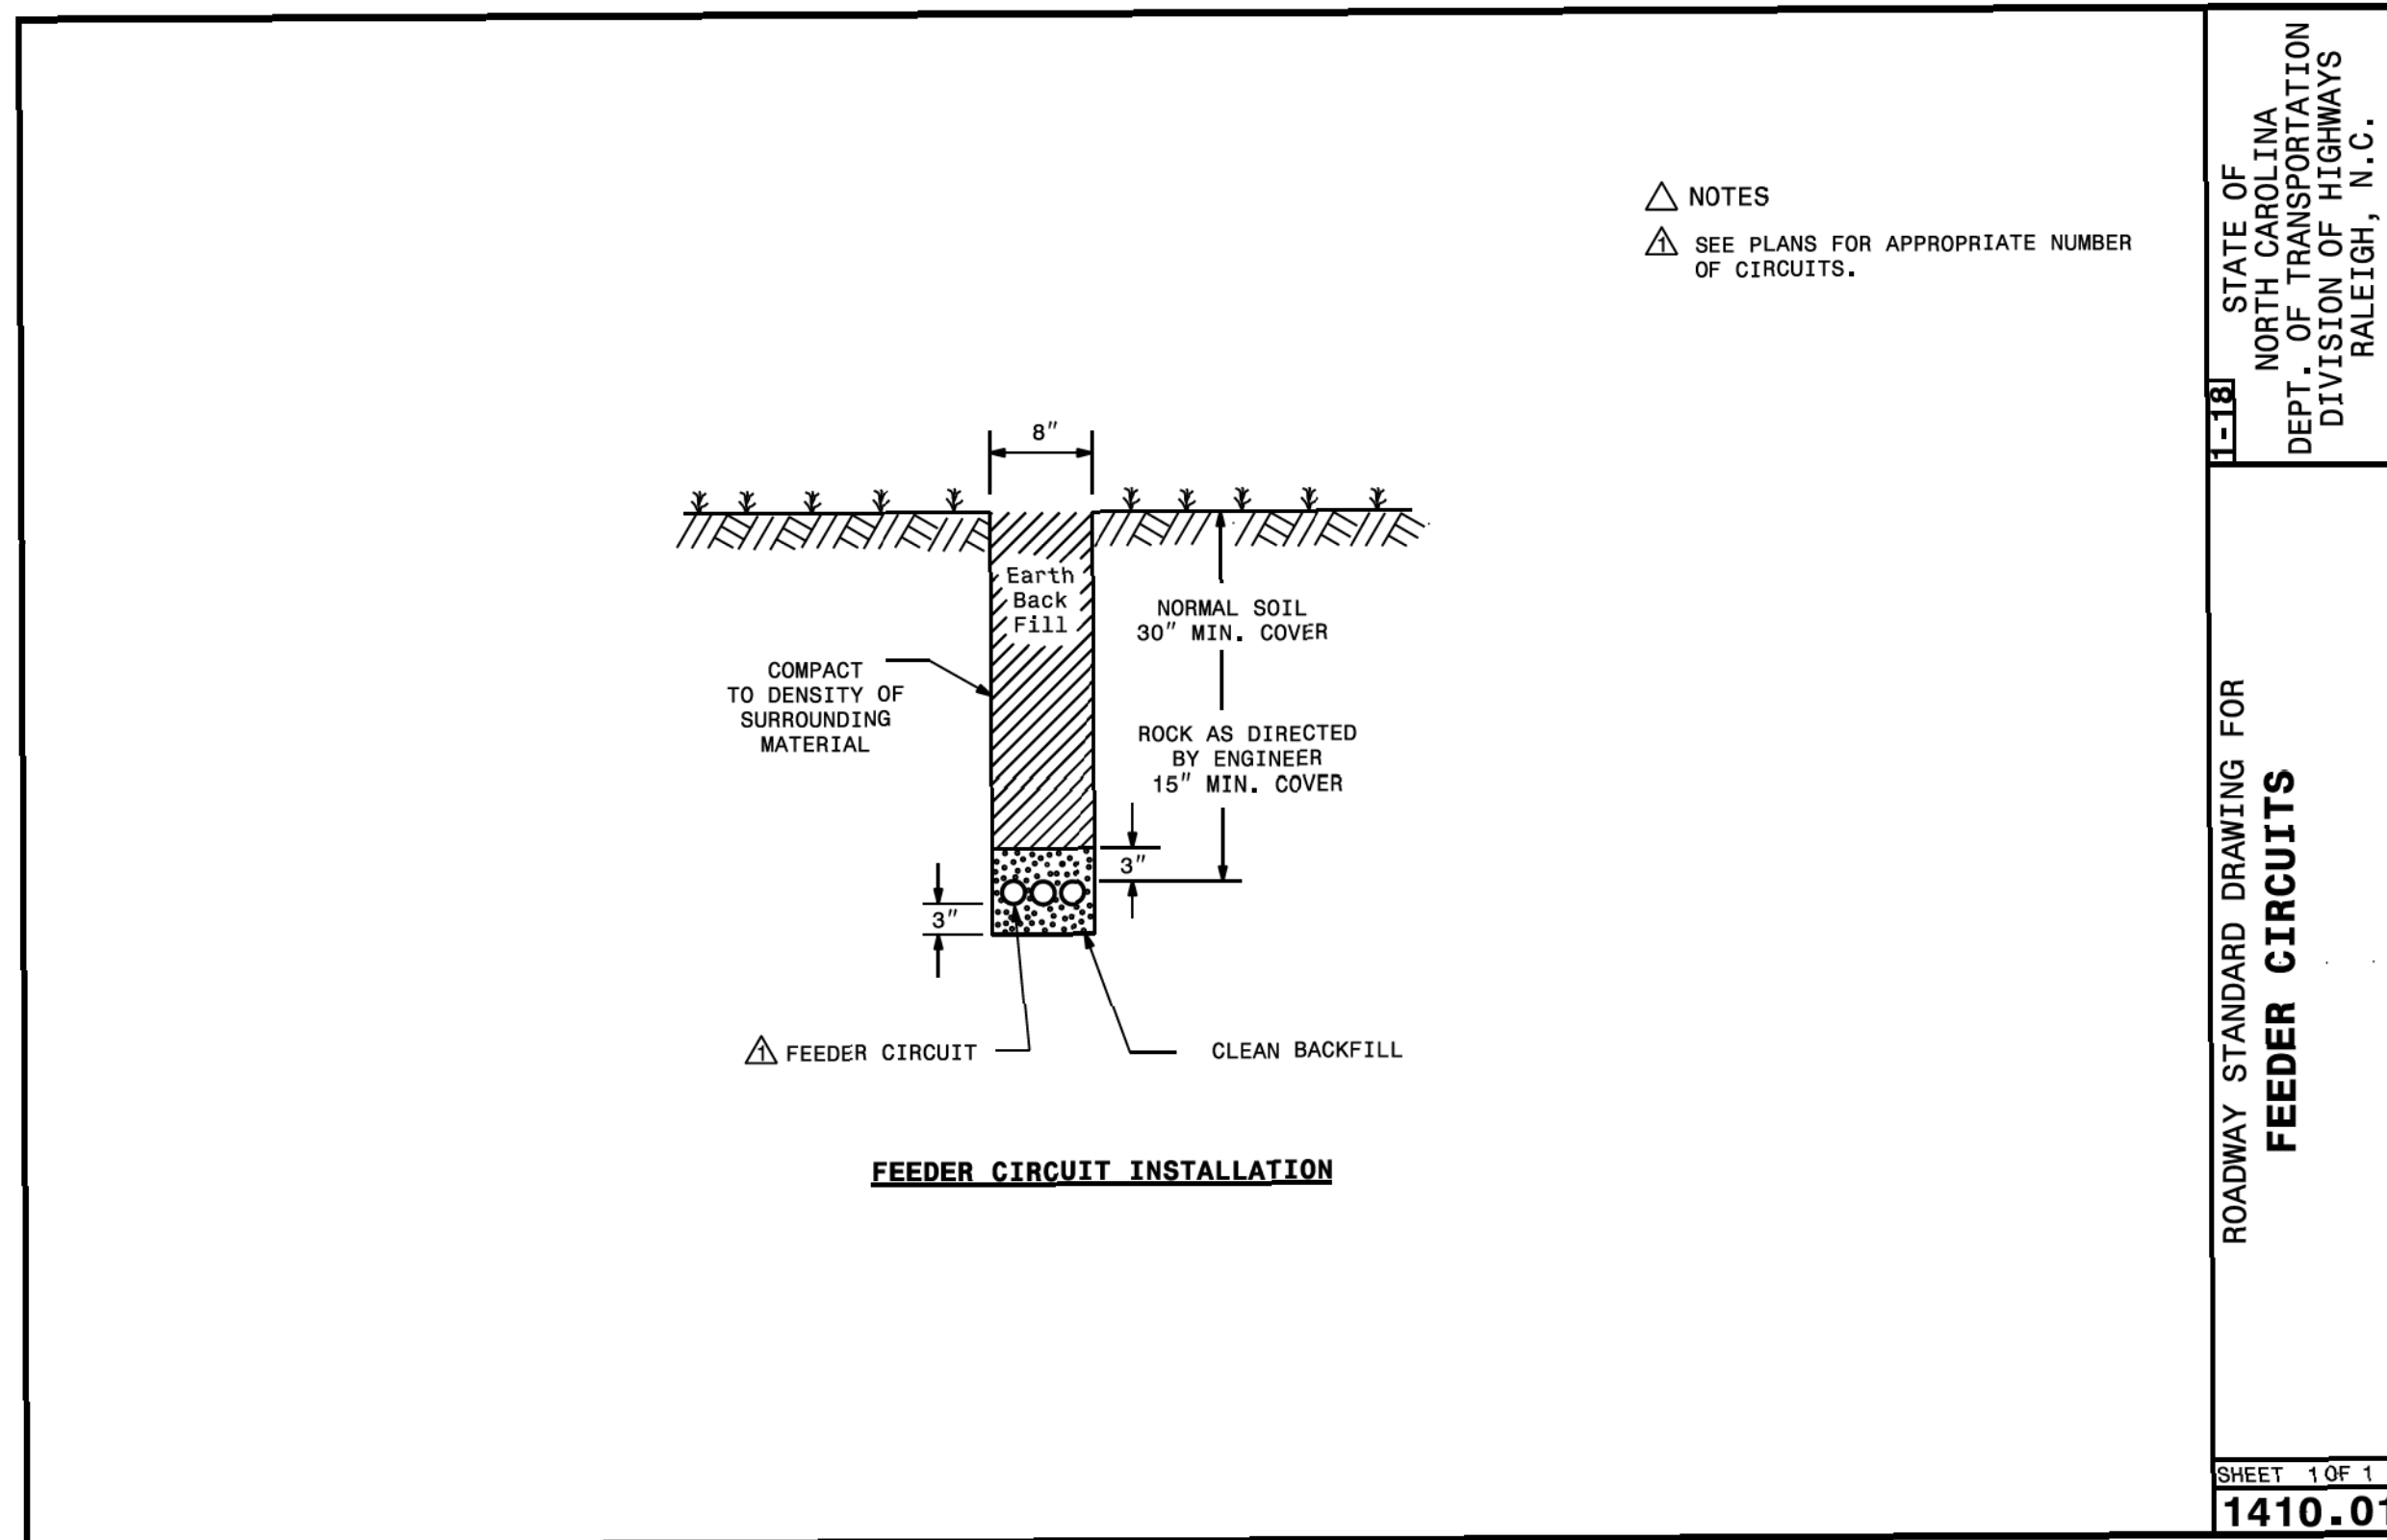

STATE OF NORTH CAROLINA DEPT. OF TRANSPORTATION DIVISION OF HIGHWAYS RALEIGH, N.C.

ROADWAY STANDARD DRAWING FOR FEEDER CIRCUITS

SHEET 1 OF 1 1410.01

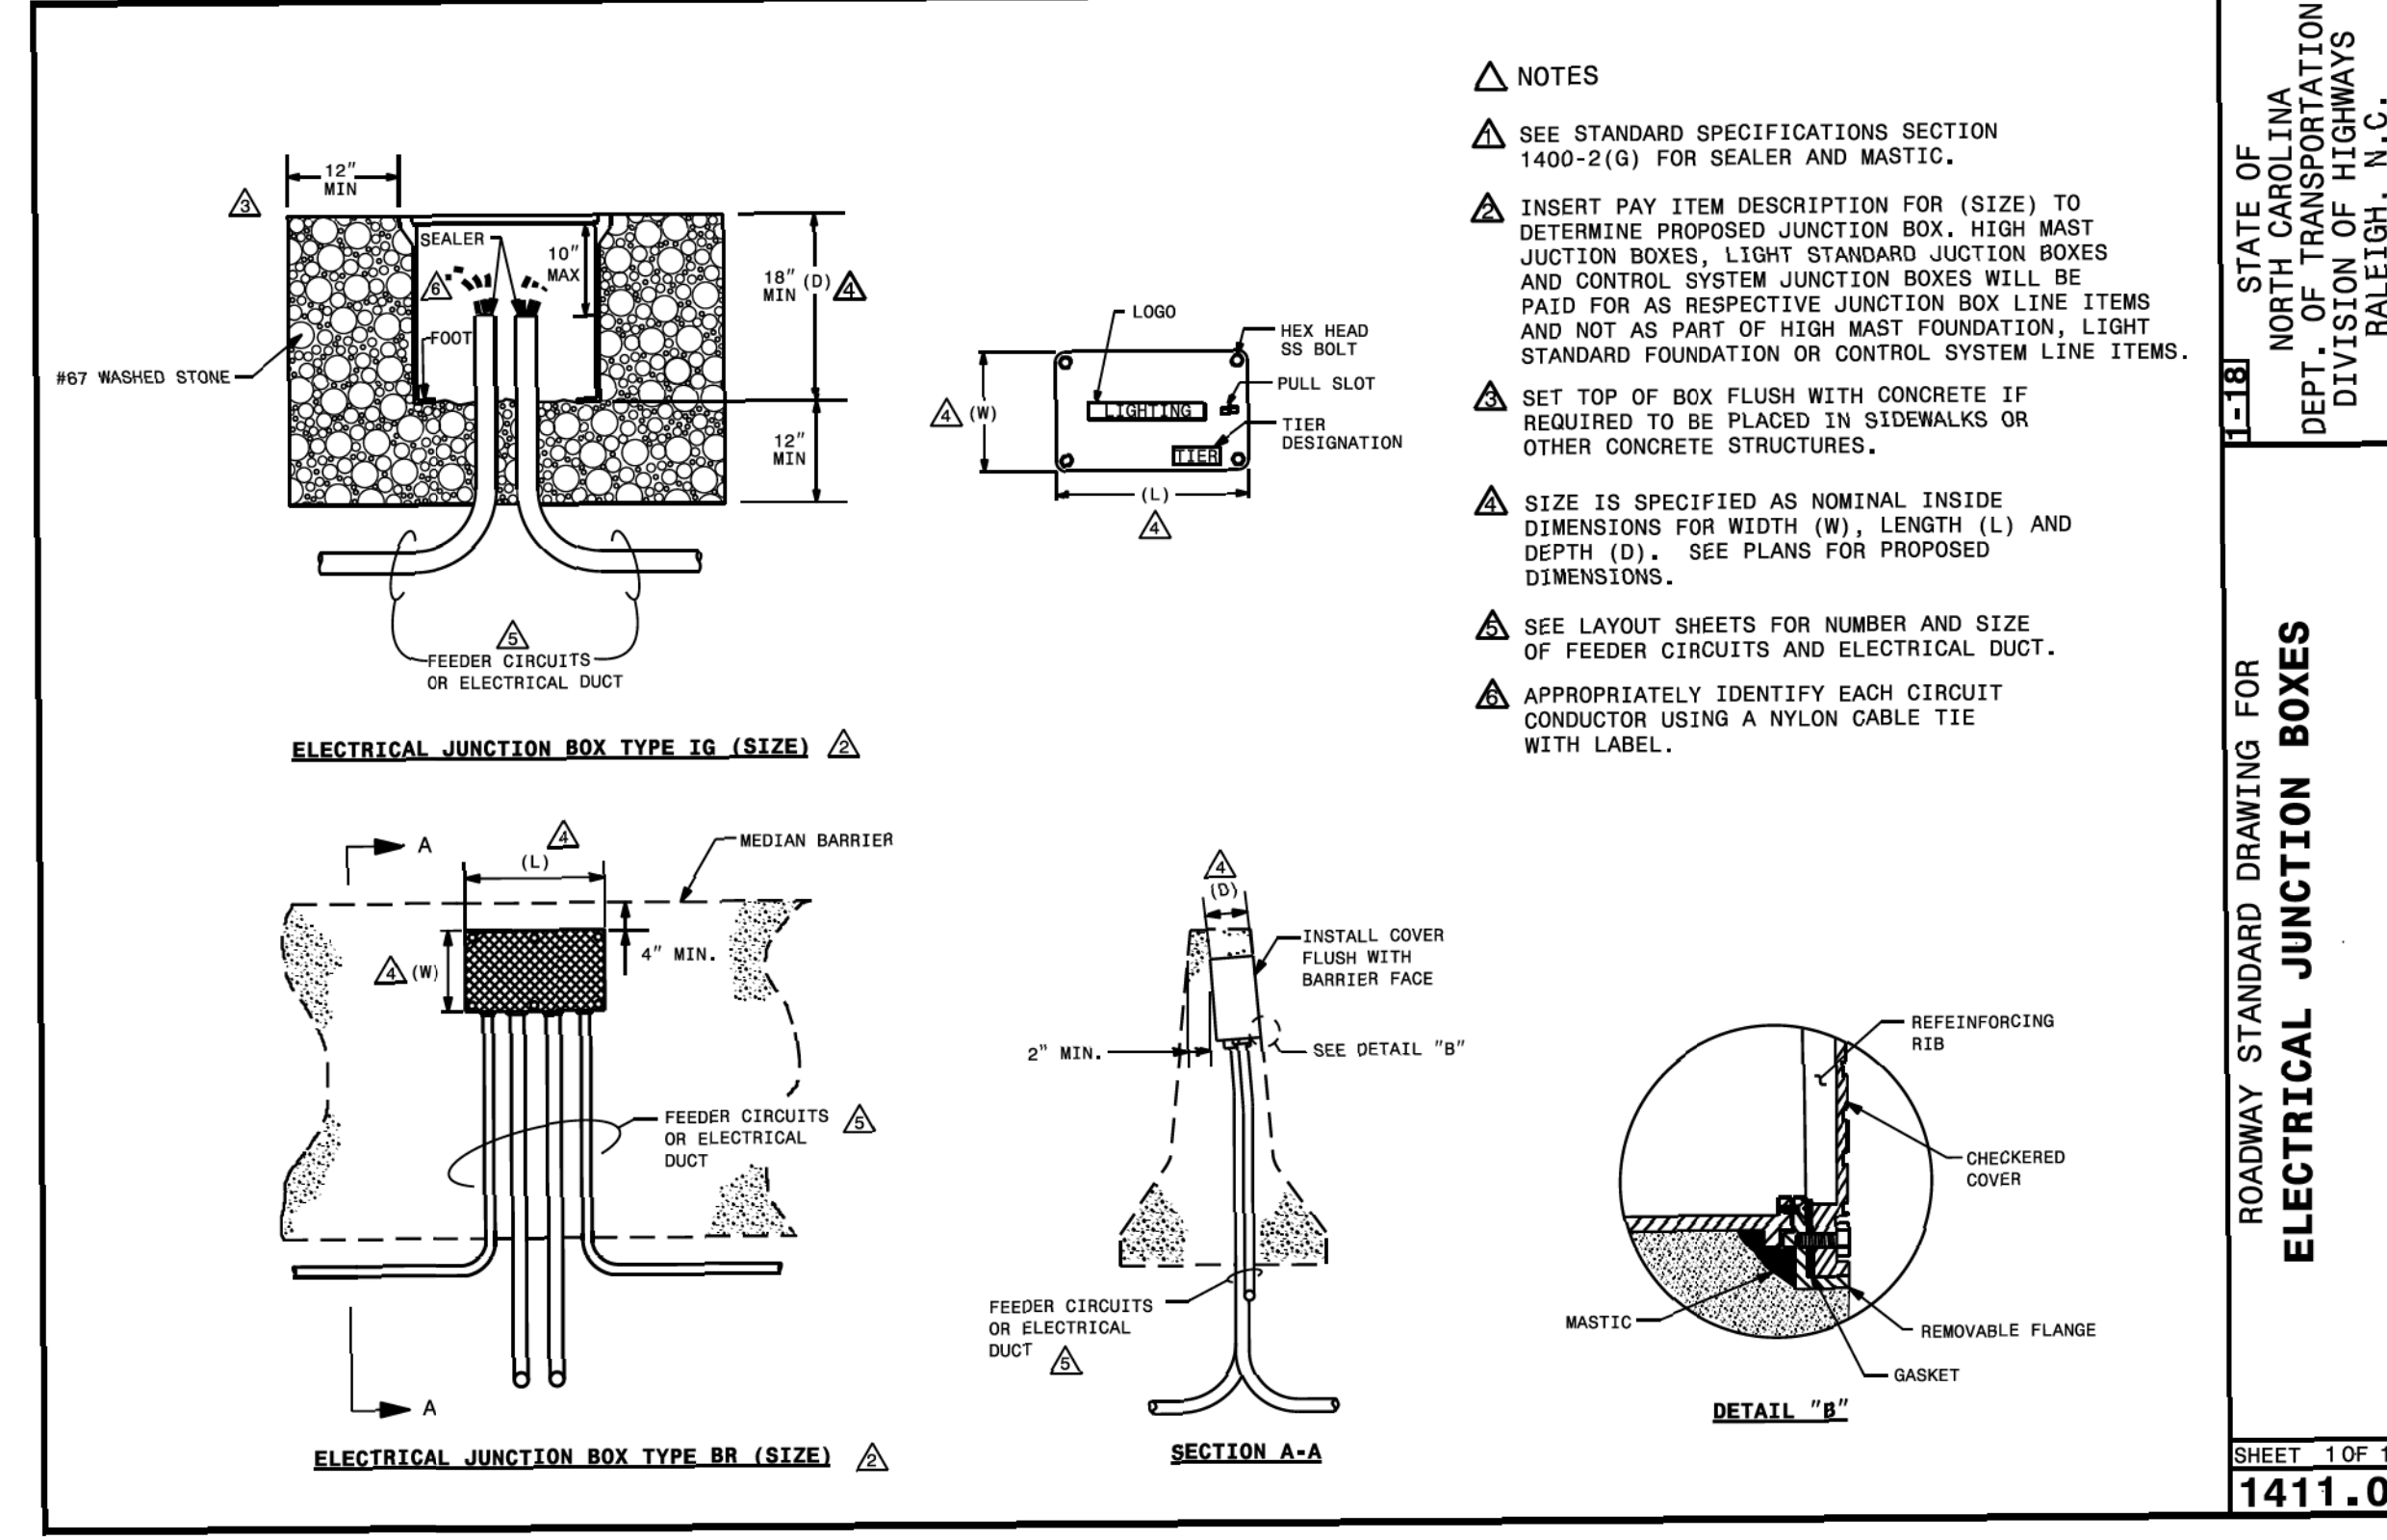

STATE OF NORTH CAROLINA DEPT. OF TRANSPORTATION DIVISION OF HIGHWAYS RALEIGH, N.C.

ROADWAY STANDARD DRAWING FOR ELECTRICAL JUNCTION BOXES

SHEET 1 OF 1 1411.01