

5/28/99

FINAL DESIGN
RELEASE
FOR CONSTRUCTION




PROJECT REFERENCE NO. U-5888	SHEET NO. UC-11
DRAWN BY: SS	7/18/2019
CHECKED BY: MVZ	
APPROVED BY: MVZ	
REVISED:	NORTH CAROLINA DEPARTMENT OF TRANSPORTATION
UTILITIES ENGINEERING SEC. PHONE: (919) 707-6690 FAX: (919) 250-4151	

UTILITY CONSTRUCTION

DOCUMENT NOT CONSIDERED FINAL
UNLESS ALL SIGNATURES COMPLETED

2,630
2,620
2,610
2,600
2,590
2,580
2,570



2,650
2,640
2,630
2,620
2,610
2,600
2,590
2,580
2,570

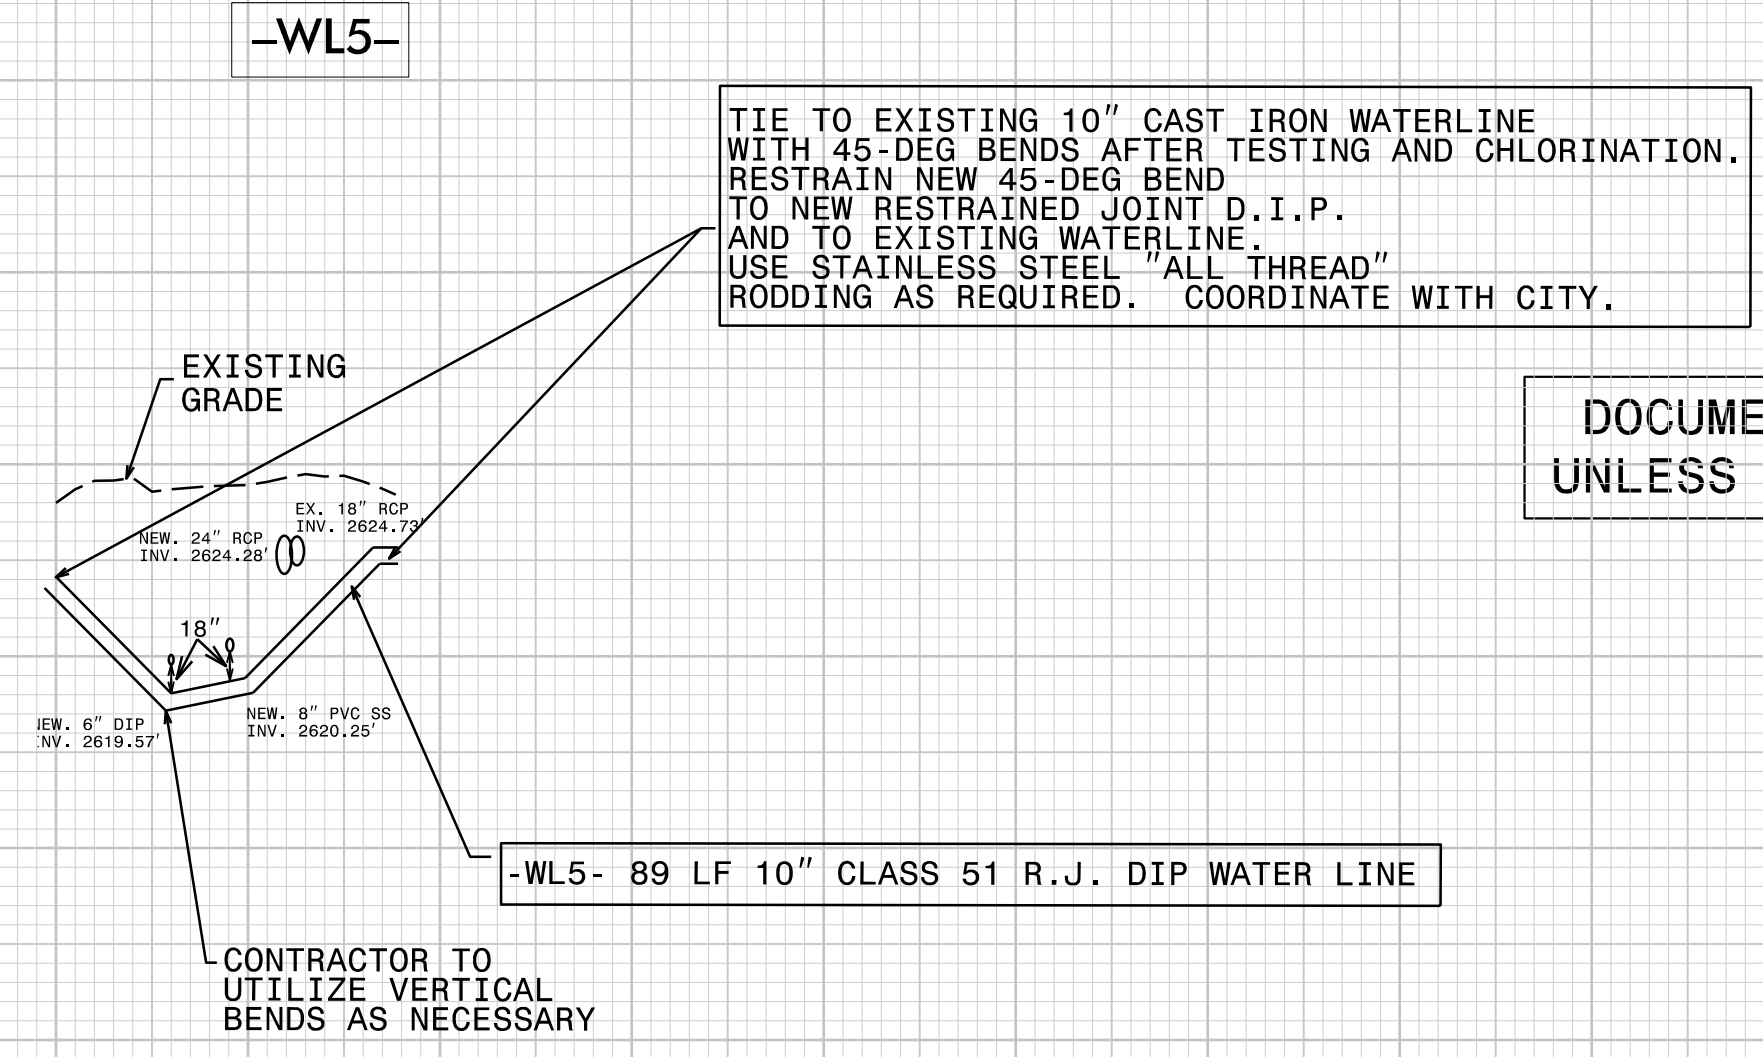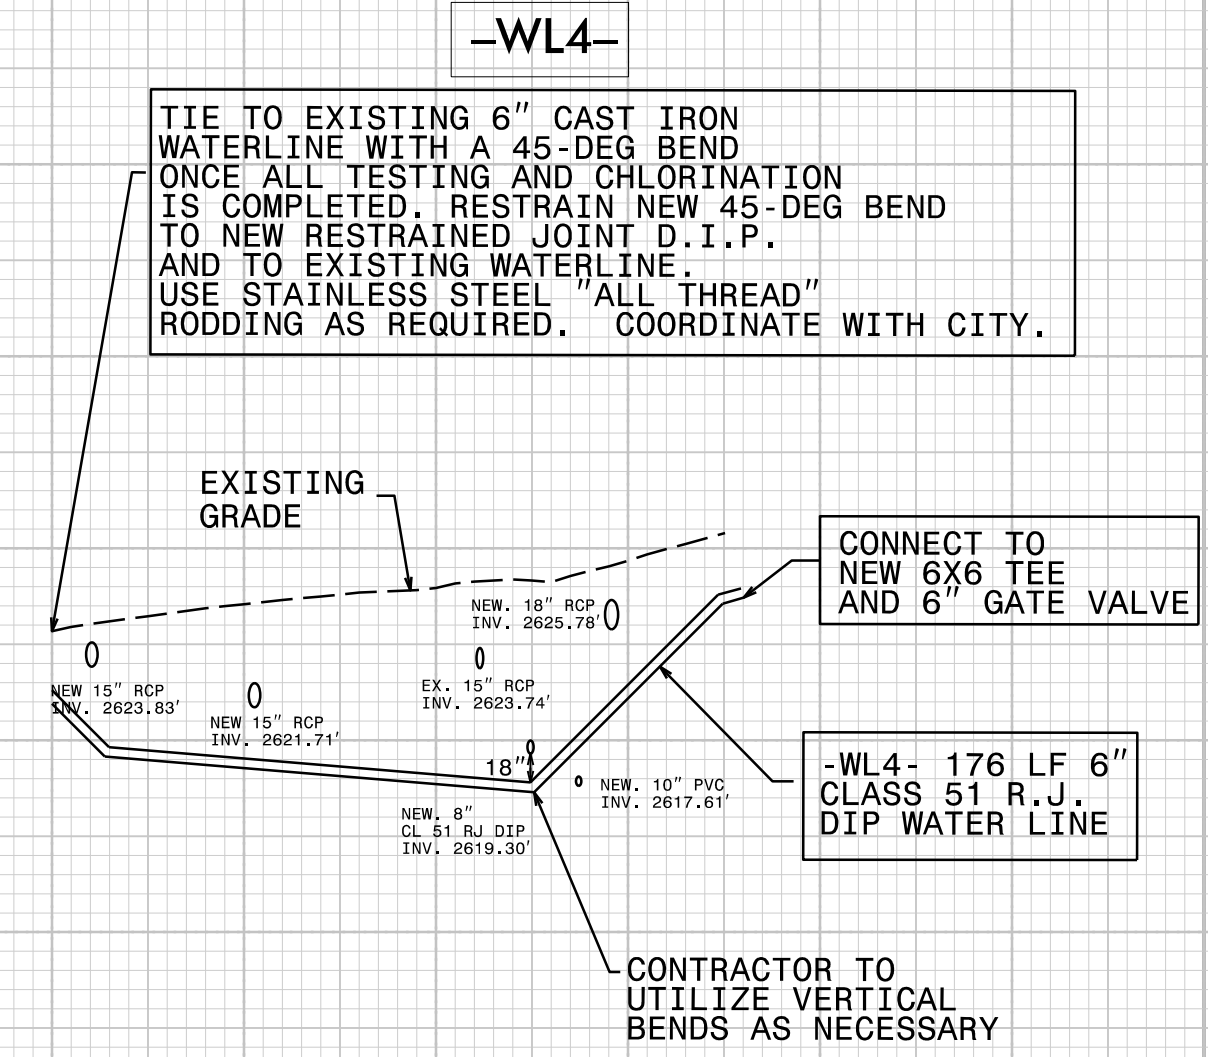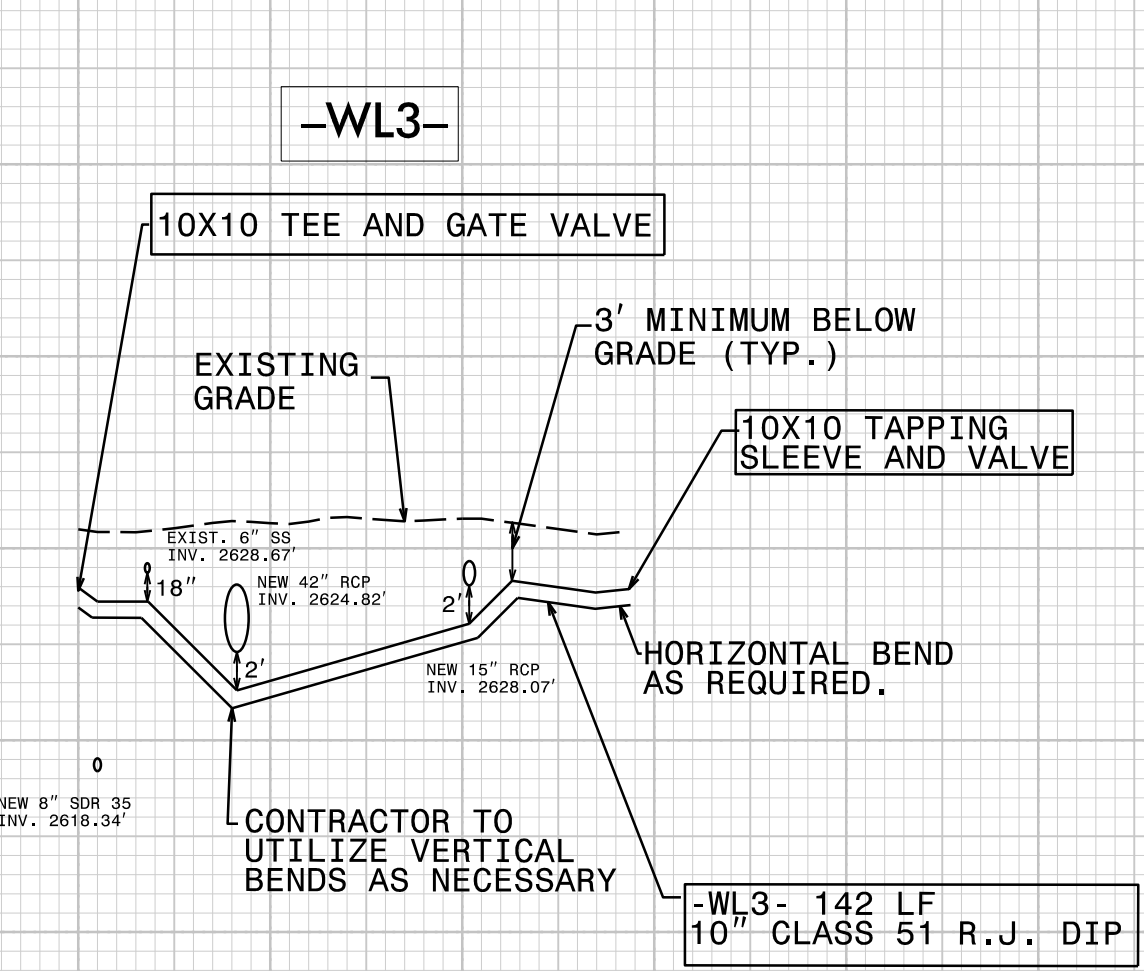

10 11

10 11

10

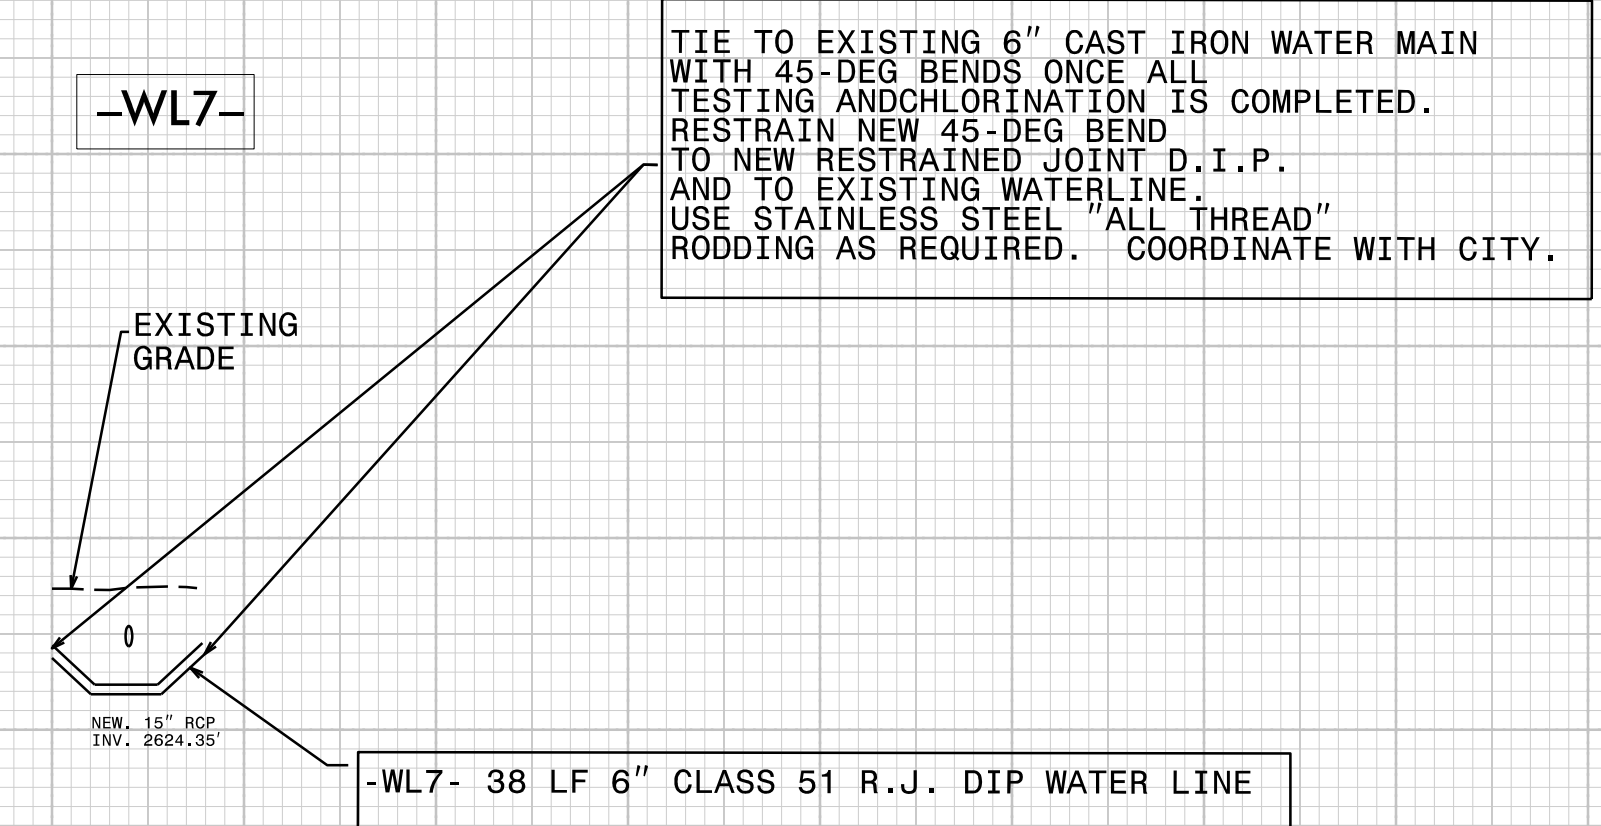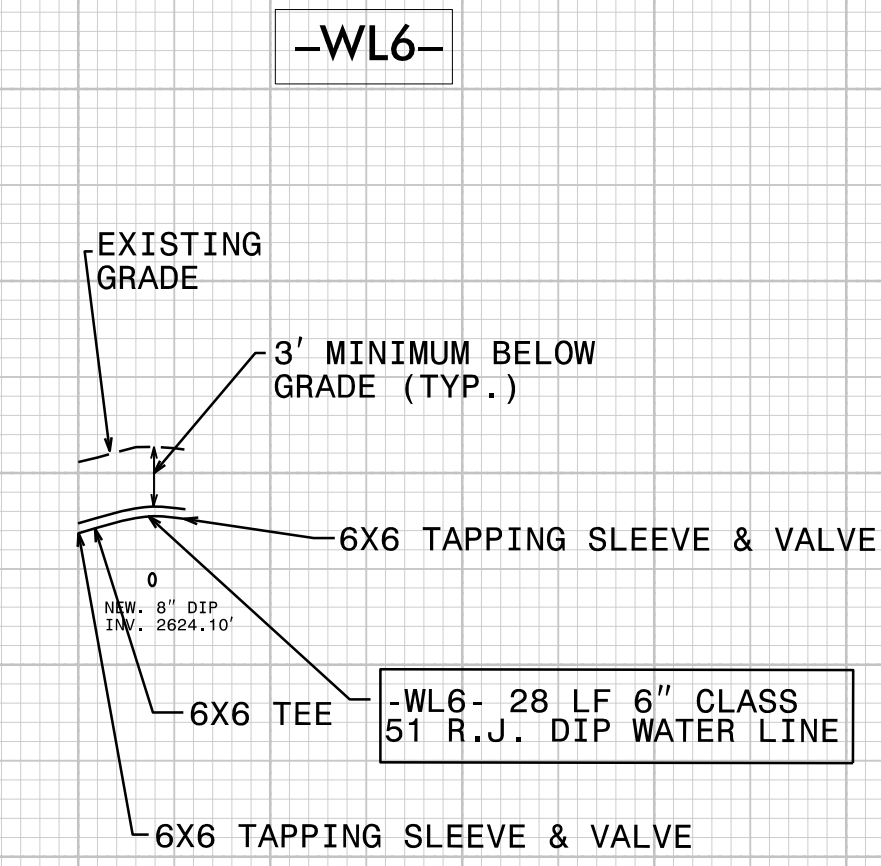

10

10

2,640
2,630
2,620
2,610
2,600
2,590
2,580
2,570

3:32:41 PM 7/17/2019
C:\Users\jg133\OneDrive\Engineering\UC\Proj\U-5888\Utilities\Engineering\UC\Proj\U-5888\Utilities\UC11 WL 3-8.dgn