



5/28/99

PROJECT REFERENCE NO. U-5888	SHEET NO. UC-13
DESIGNED BY: SS	
DRAWN BY: SS	
CHECKED BY: MVZ	
APPROVED BY: MVZ	
REVISED:	
NORTH CAROLINA DEPARTMENT OF TRANSPORTATION	
UTILITIES ENGINEERING SEC. PHONE: (919) 707-6690 FAX: (919) 250-4151	UTILITY CONSTRUCTION PLANS ONLY

FINAL DESIGN
RELEASE
FOR CONSTRUCTION

-SS2-

-SS3-

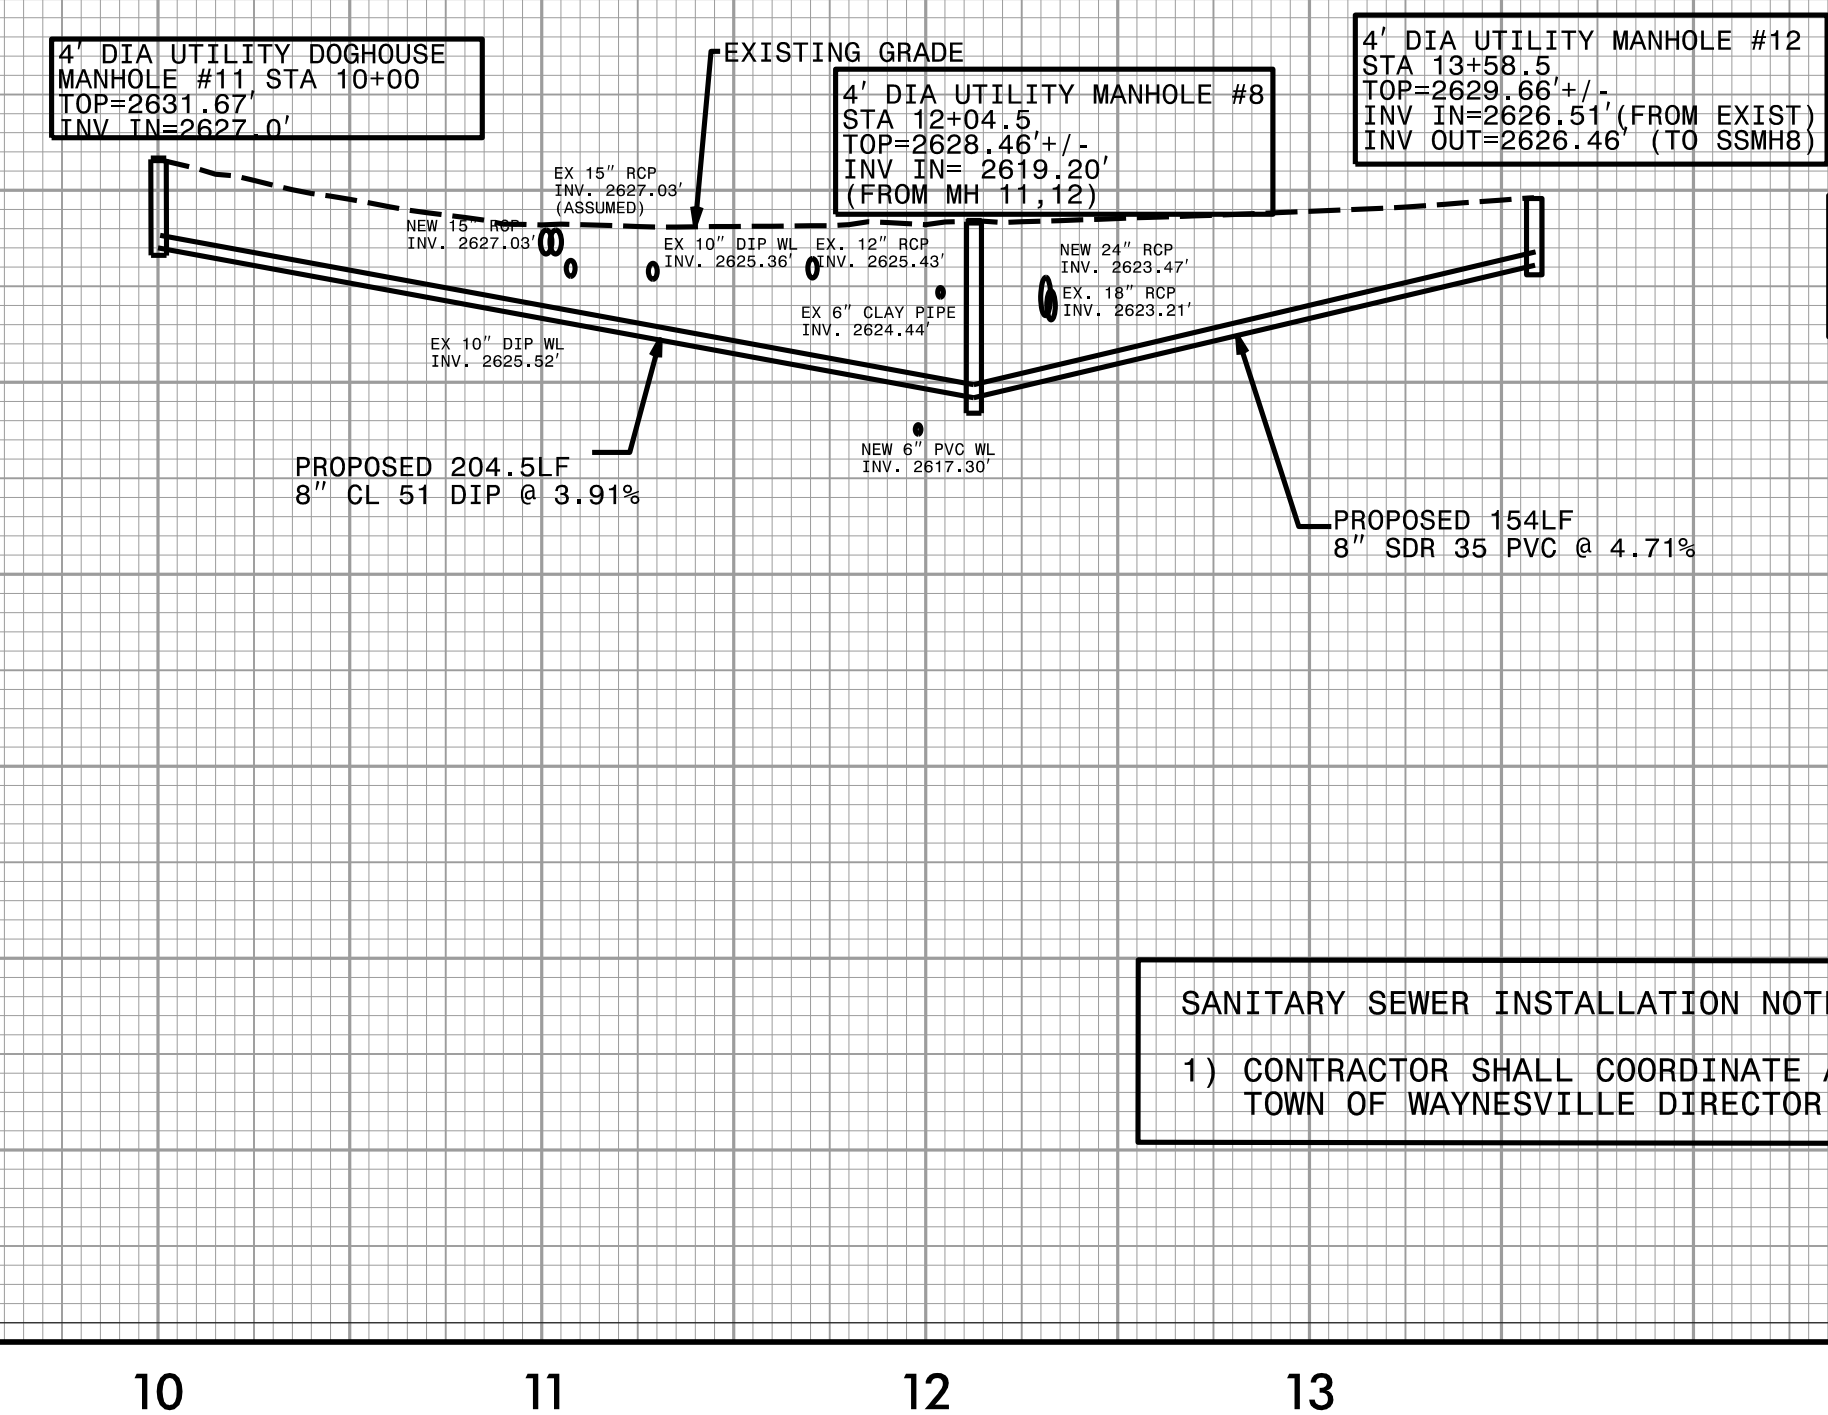
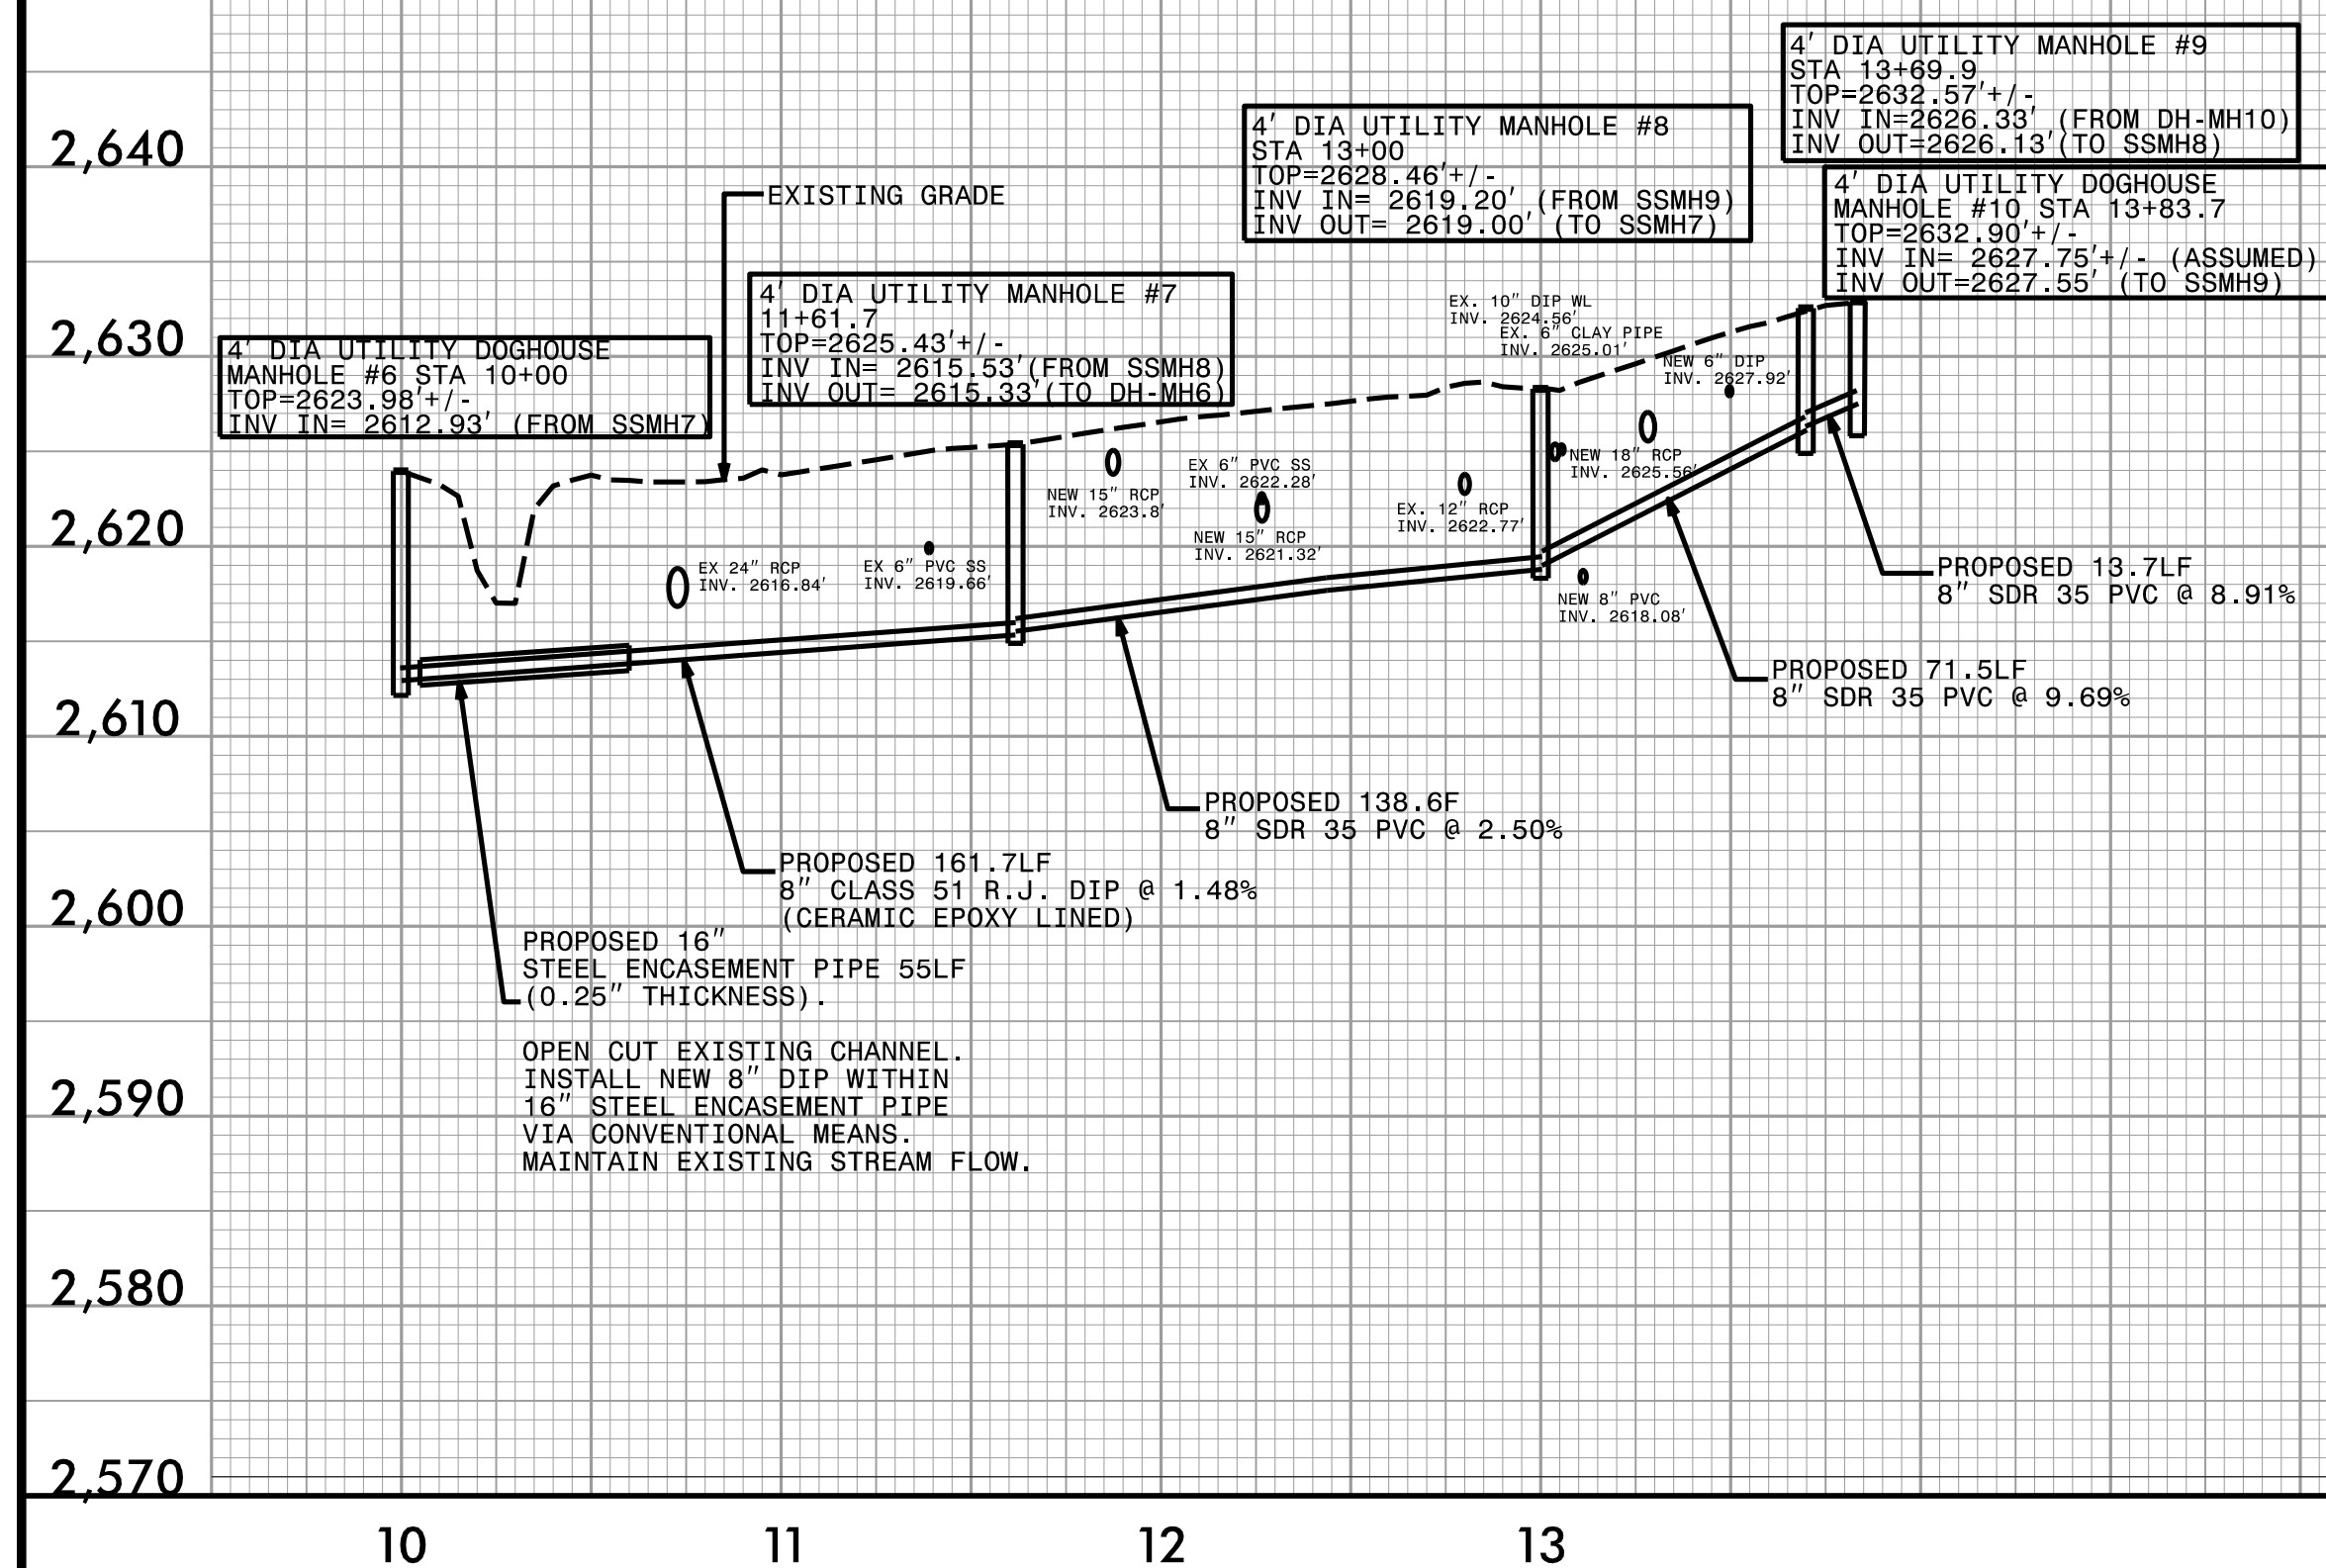


UTILITY CONSTRUCTION
DOCUMENT NOT CONSIDERED FINAL
UNLESS ALL SIGNATURES COMPLETED

SANITARY SEWER INSTALLATION NOTES:
1) CONTRACTOR SHALL COORDINATE ALL PROPOSED WORK WITH TOWN OF WAYNESVILLE DIRECTOR OF PUBLIC SERVICES JEFF STINES @ 828-456-3706.

-SS4-

-SS5-

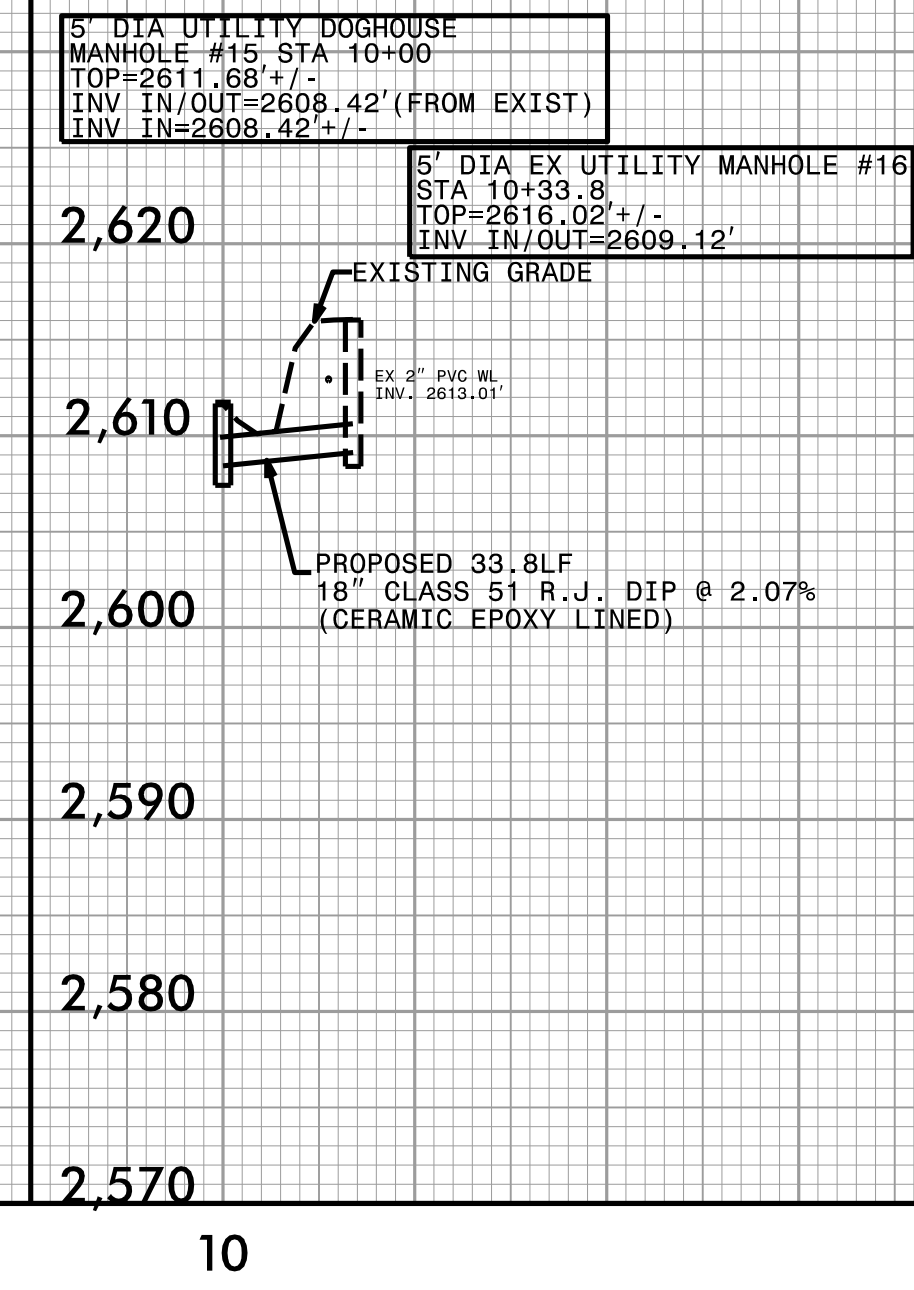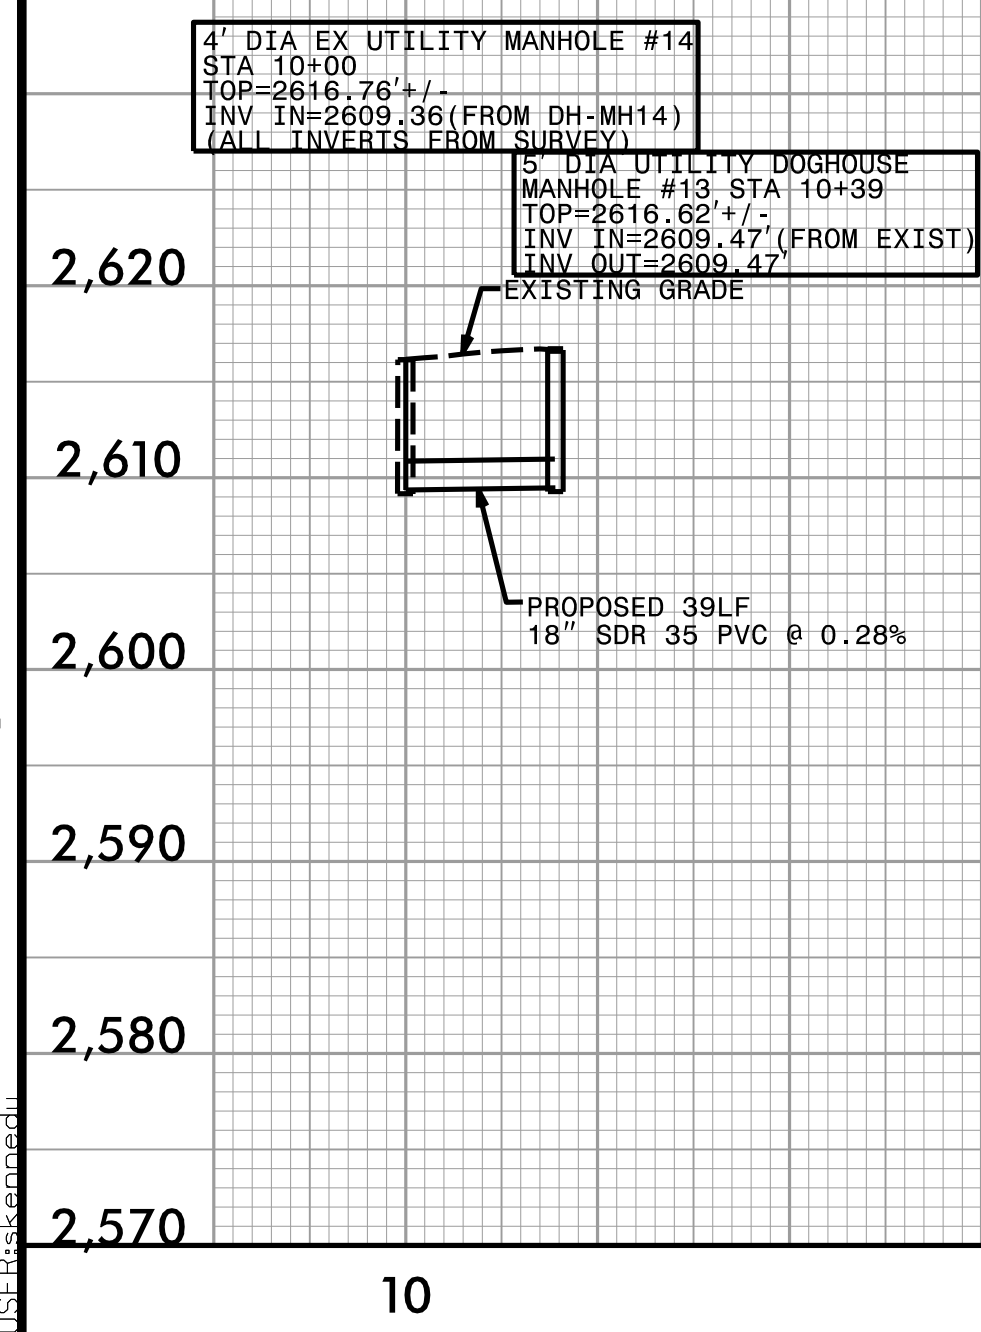

SANITARY SEWER INSTALLATION NOTES:
1) CONTRACTOR SHALL COORDINATE ALL PROPOSED WORK WITH TOWN OF WAYNESVILLE DIRECTOR OF PUBLIC SERVICES JEFF STINES @ 828-456-3706.

11/10/2022 11:51:58 AM ut_r.dwg UC13 SS 2-5.dgn