

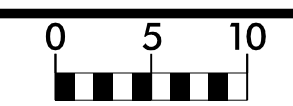
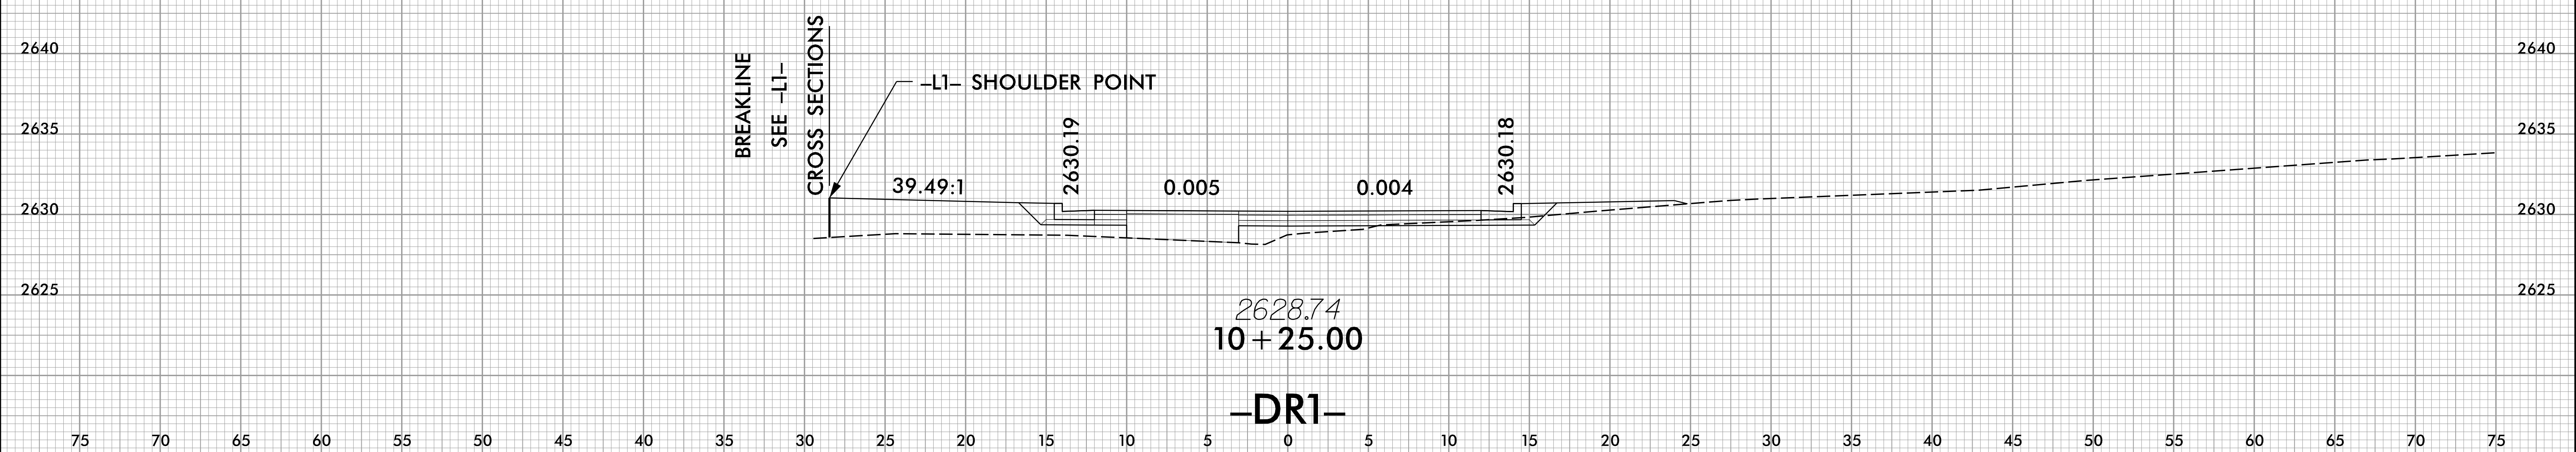


8/23/99

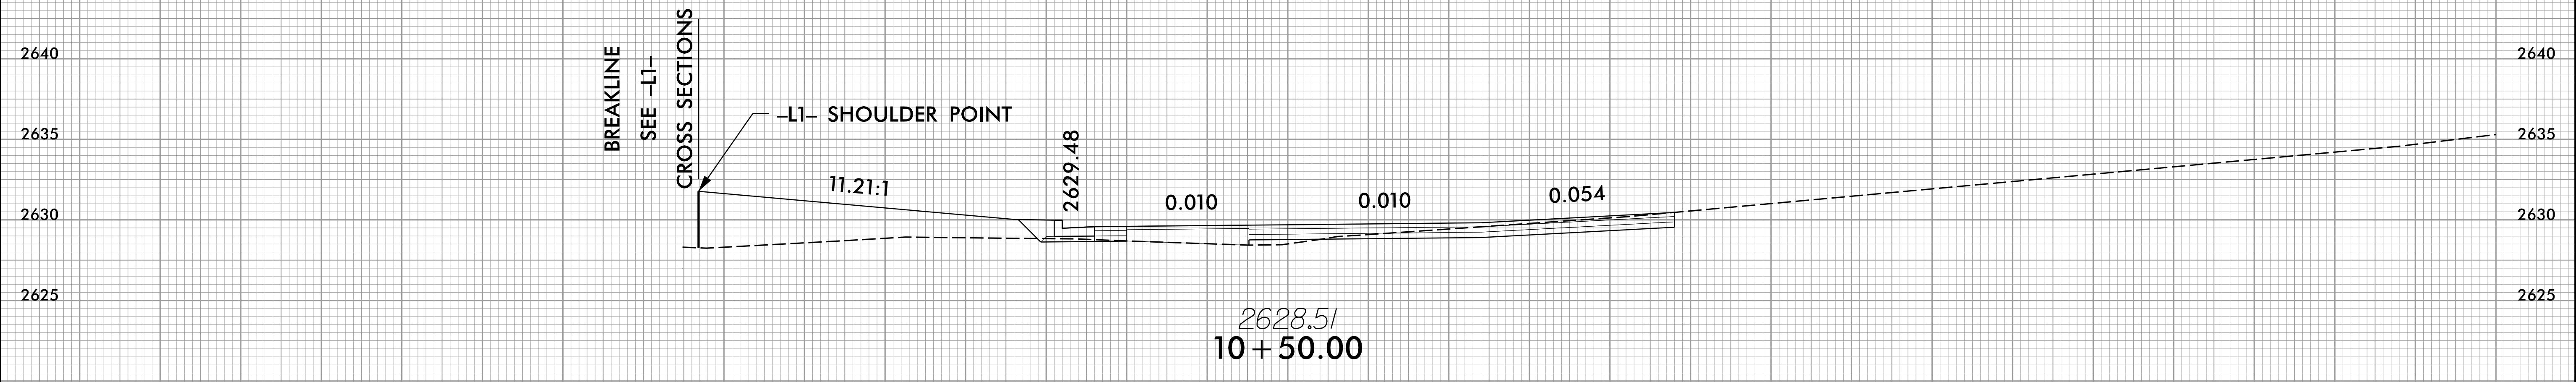

PROJ. REFERENCE NO.	SHEET NO.
U-5888	X-20

75 70 65 60 55 50 45 40 35 30 25 20 15 10 5 0 5 10 15 20 25 30 35 40 45 50 55 60 65 70 75

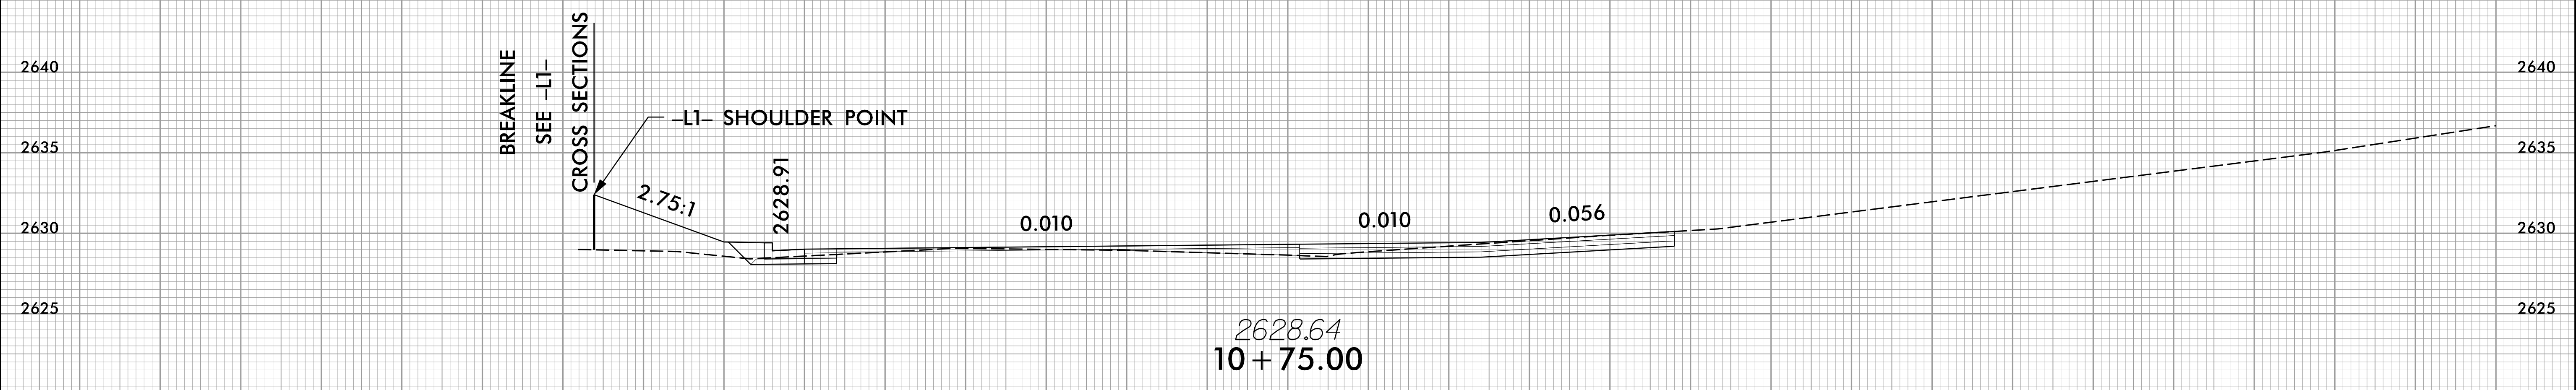

75 70 65 60 55 50 45 40 35 30 25 20 15 10 5 0 5 10 15 20 25 30 35 40 45 50 55 60 65 70 75

9/28/2021 10:51:33 AM J:\Projects\8888_rdy.xpl.rwb.DRI.dgn