



PLAN OF INLET END

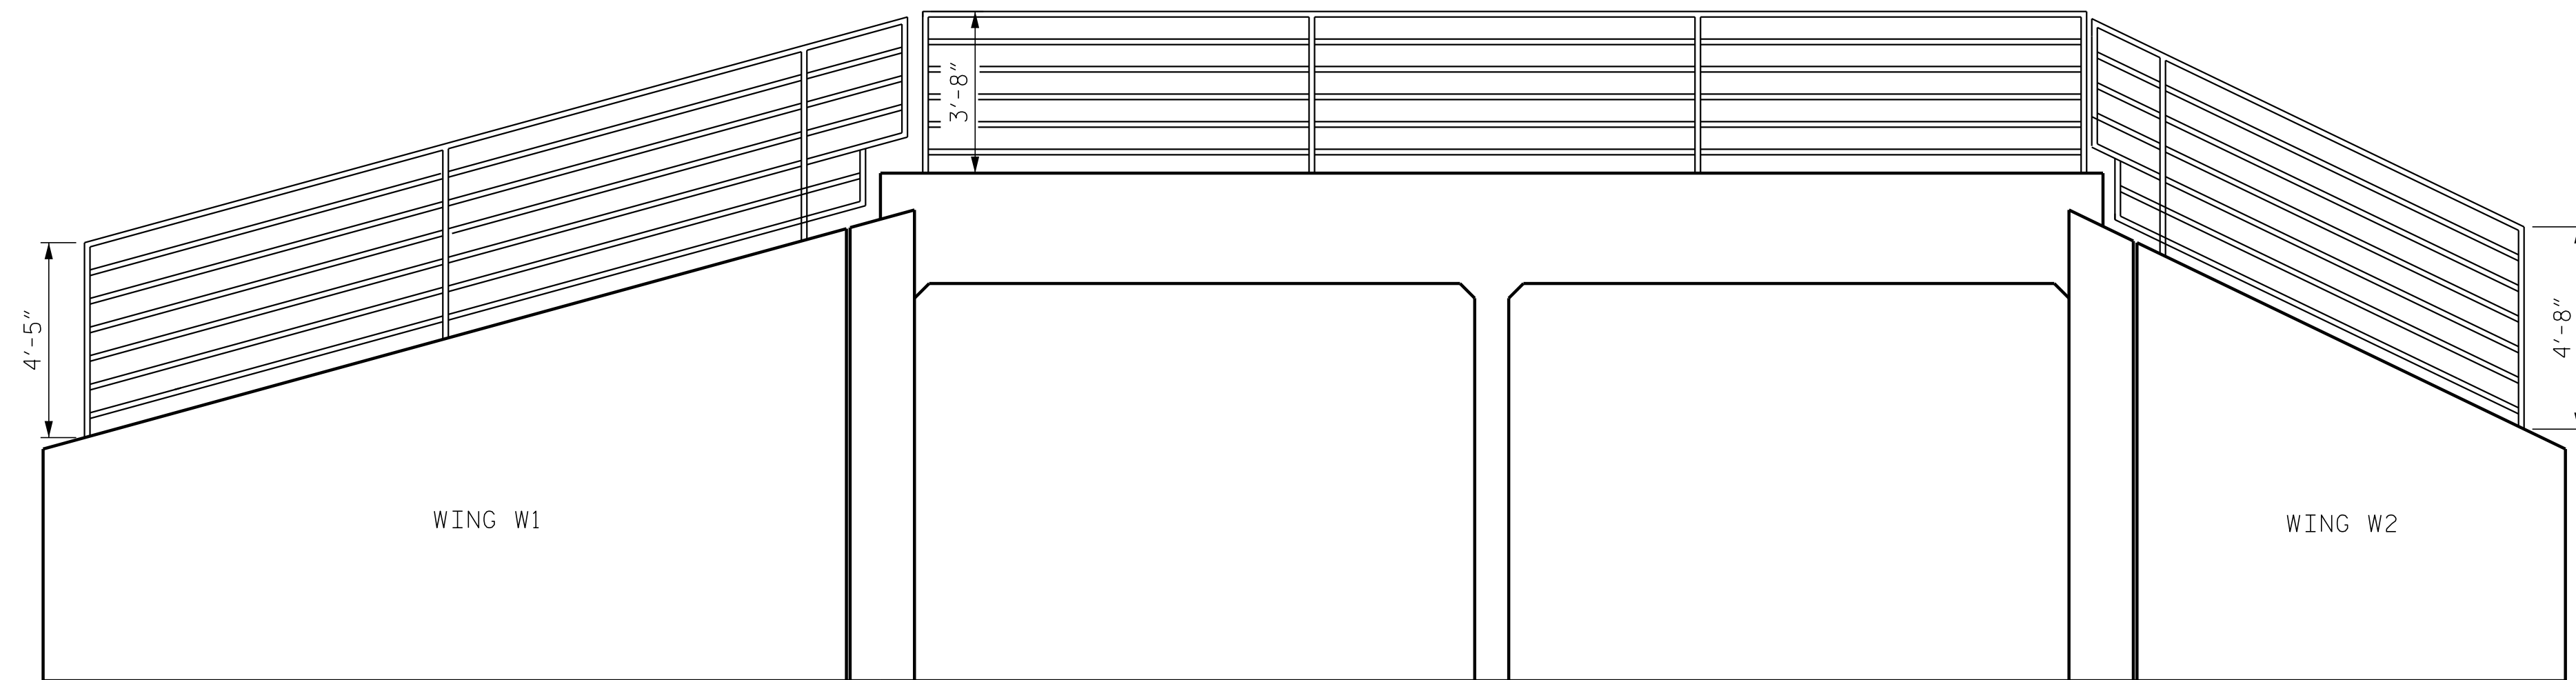

ELEVATION OF INLET END
LOOKING DOWNSTREAM
(WINGS UNFOLED)

PROJECT NO. U-5888
HAYWOOD COUNTY
STATION: 14+99.00 -Y4-

SHEET 9 OF 11

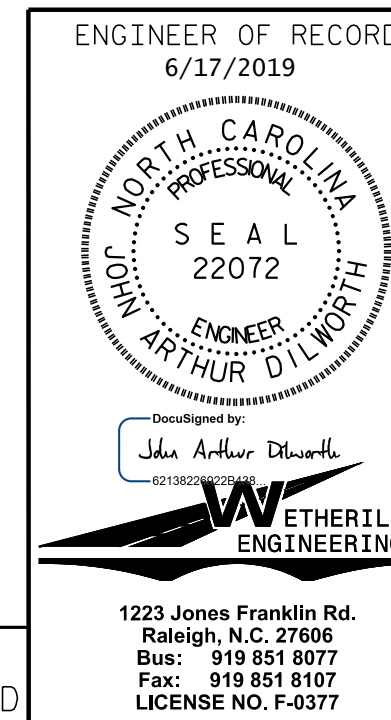

STATE OF NORTH CAROLINA
DEPARTMENT OF TRANSPORTATION
RALEIGH

RAIL
DETAILS

REVISIONS						SHEET NO.
NO.	BY:	DATE:	NO.	BY:	DATE:	C9
1			3			TOTAL SHEETS
2			4			11

DRAWN BY : B.C. HUNT DATE : 1-19
CHECKED BY : D.A. HODGE DATE : 2-19

DOCUMENT NOT CONSIDERED FINAL
UNLESS ALL SIGNATURES COMPLETED

1223 Jones Franklin Rd.
Raleigh, N.C. 27606
Bus: 919 851 8077
Fax: 919 851 8107
LICENSE NO. F-6377

P:\2016\16133.01_U-5888\Structures\DWG\U-5888_SMU_CUL.dgn
 6/17/2019 10:18:53 AM