

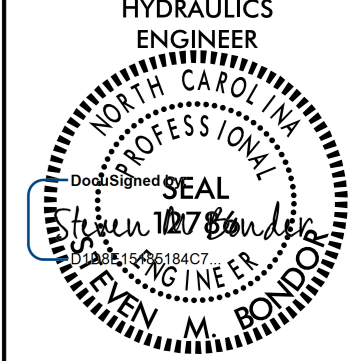


5/14/20


PROJECT REFERENCE NO. R-2233BB		SHEET NO. 2D-5	
R/W SHEET NO.		HYDRAULICS ENGINEER	
ROADWAY DESIGN ENGINEER		 6/14/2021	
DOCUMENT NOT CONSIDERED FINAL UNLESS ALL SIGNATURES COMPLETED			

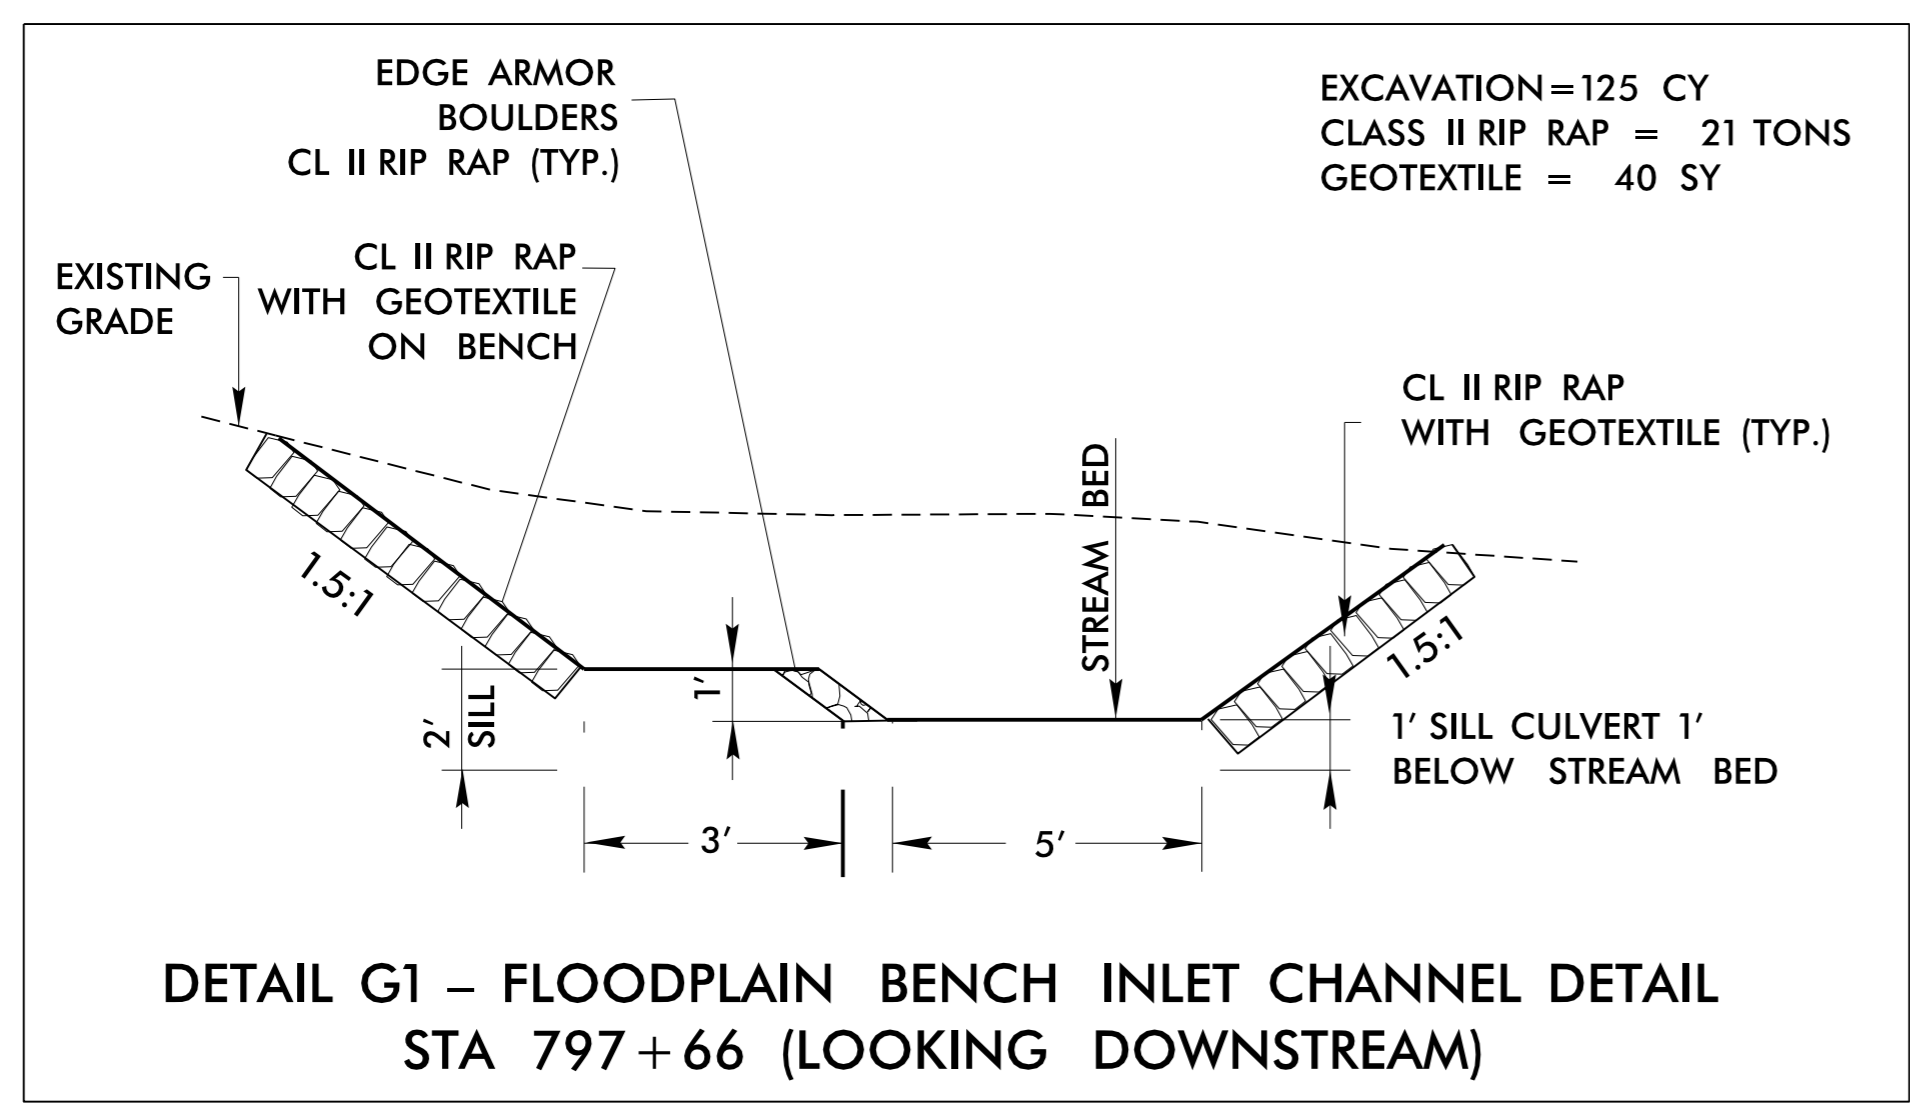


**DETAIL G1
CULVERT 797+66**

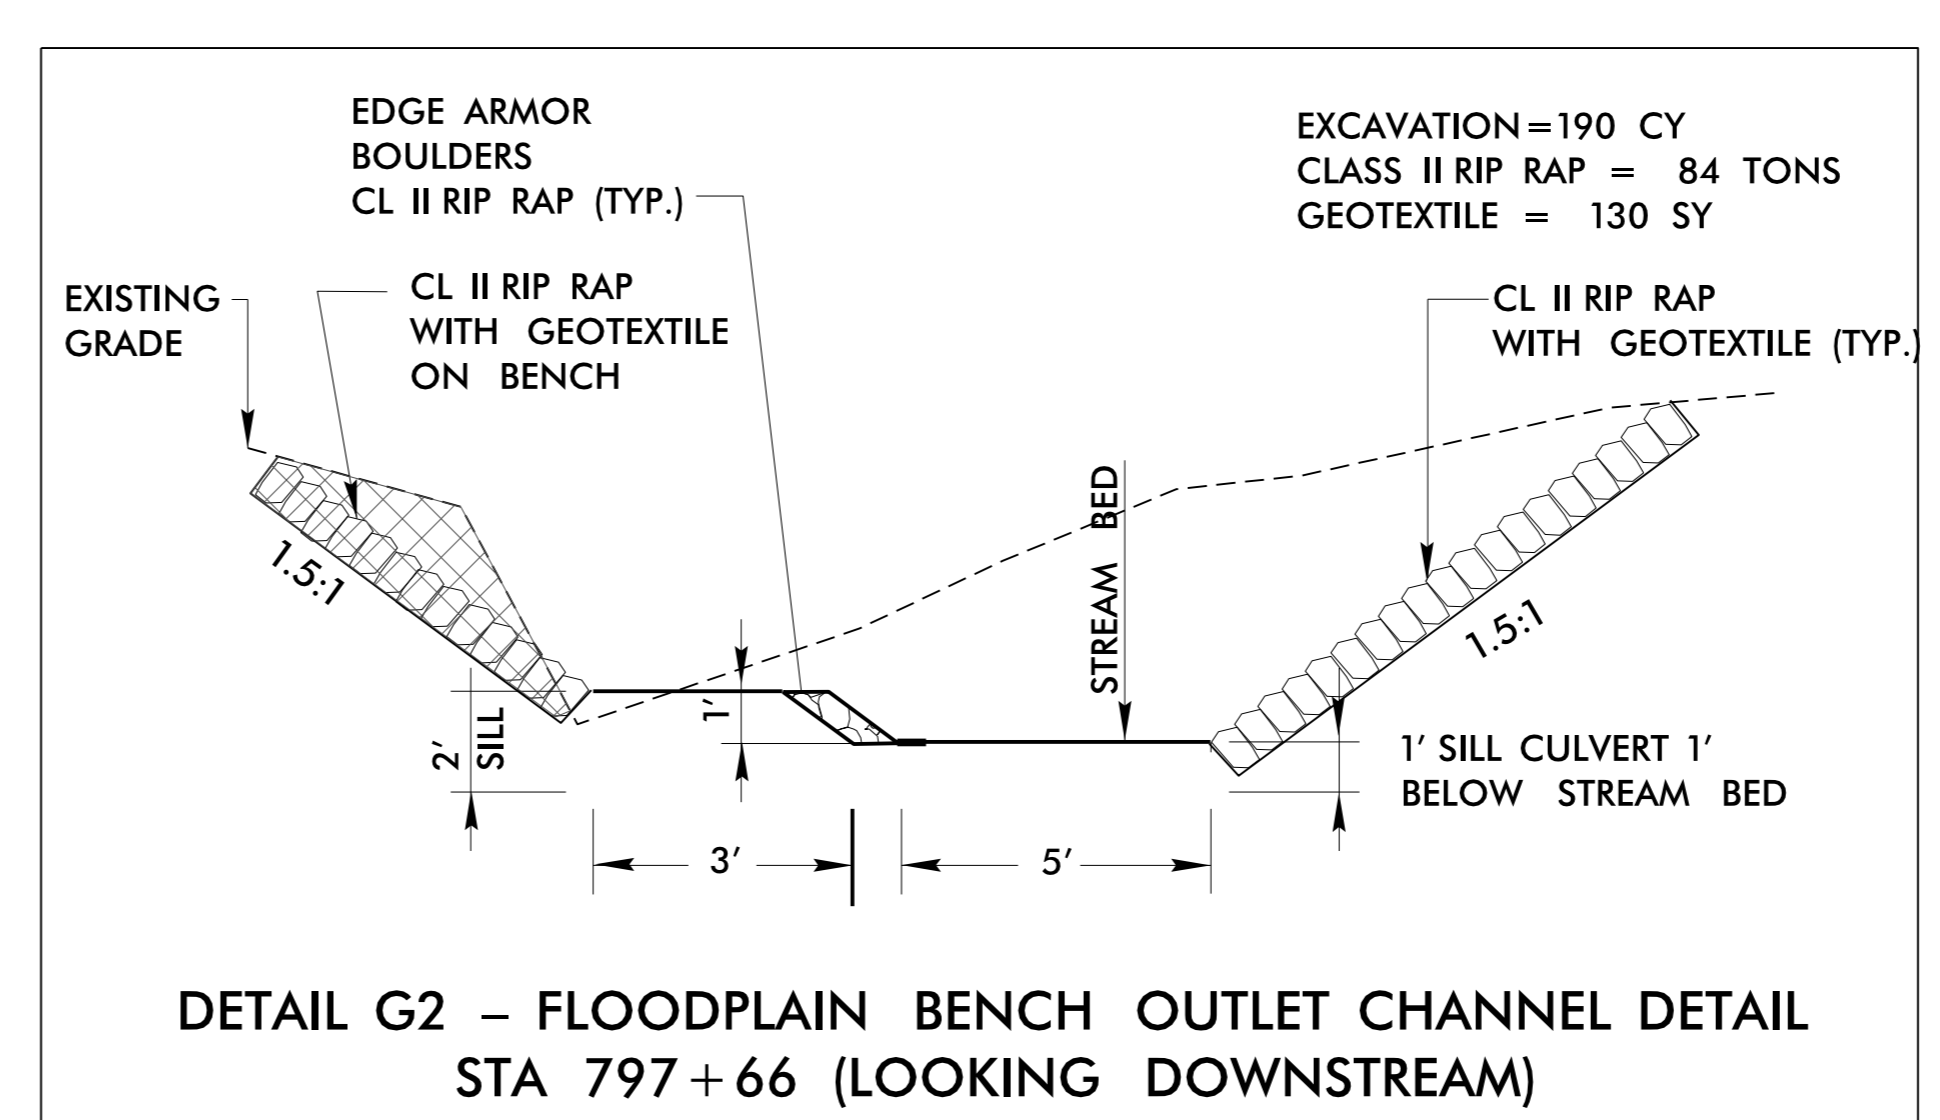


**DETAIL G2
CULVERT 797+66**

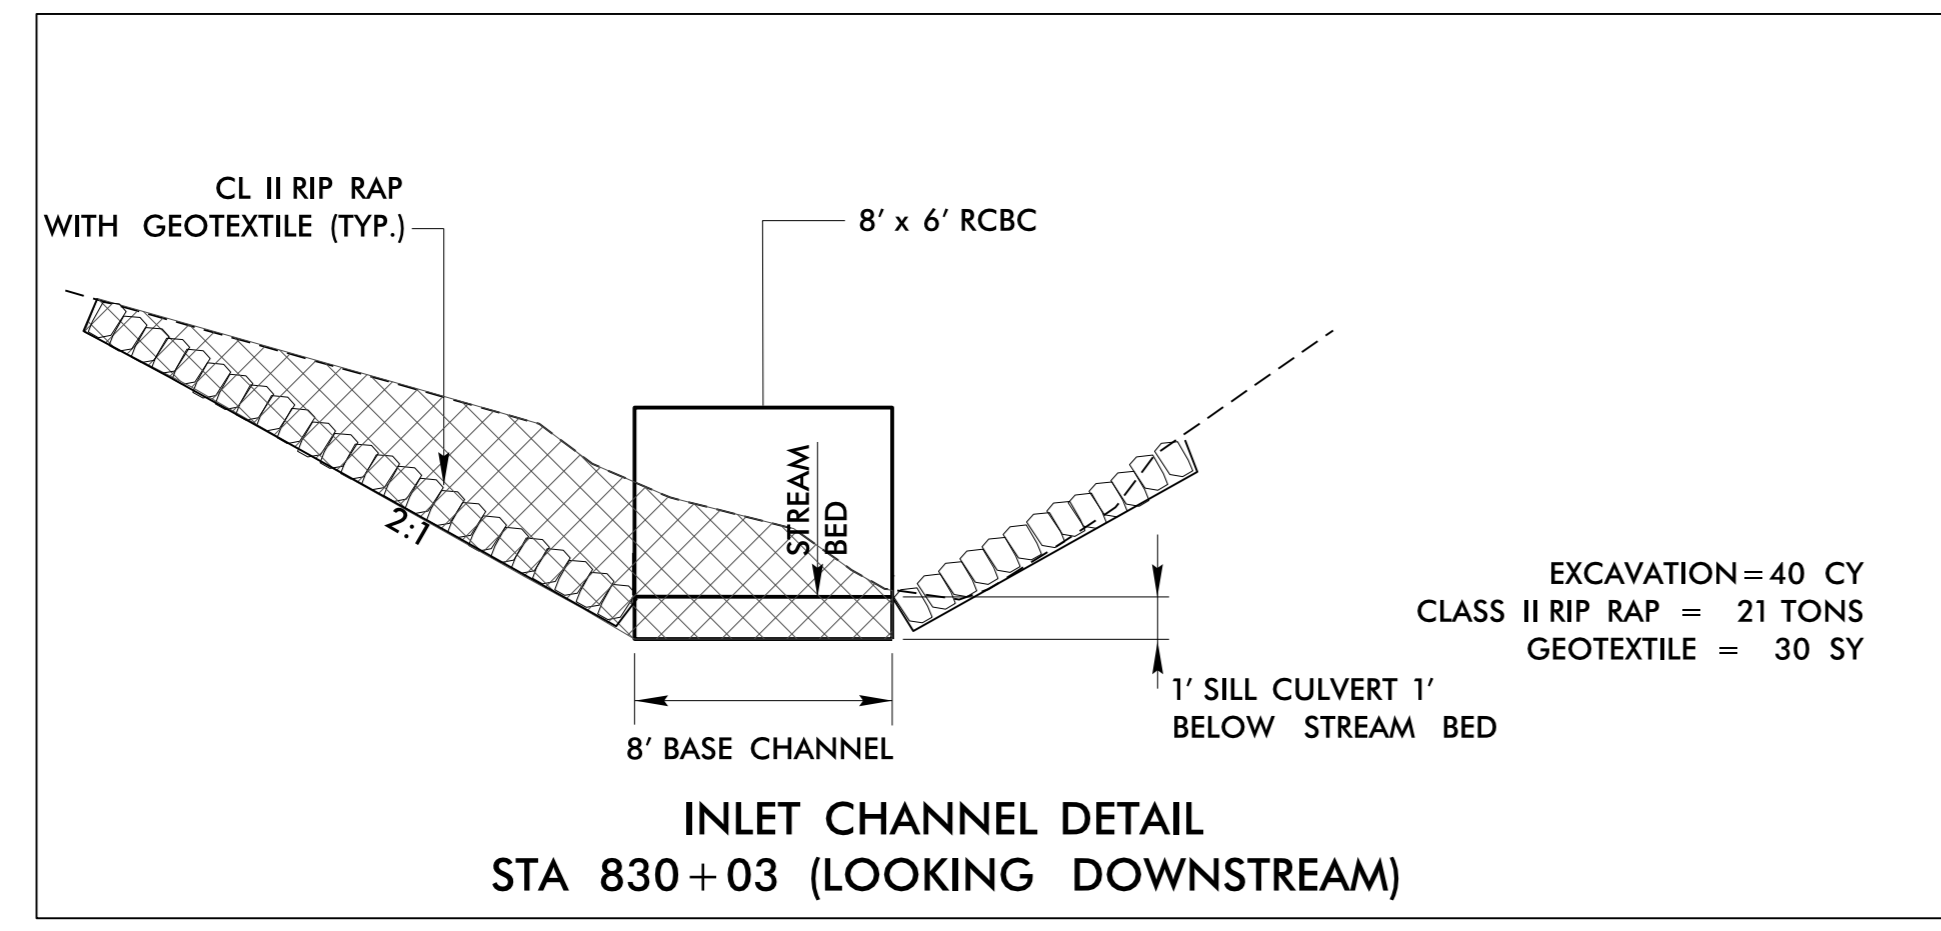


**DETAIL H1
CULVERT 830+02**

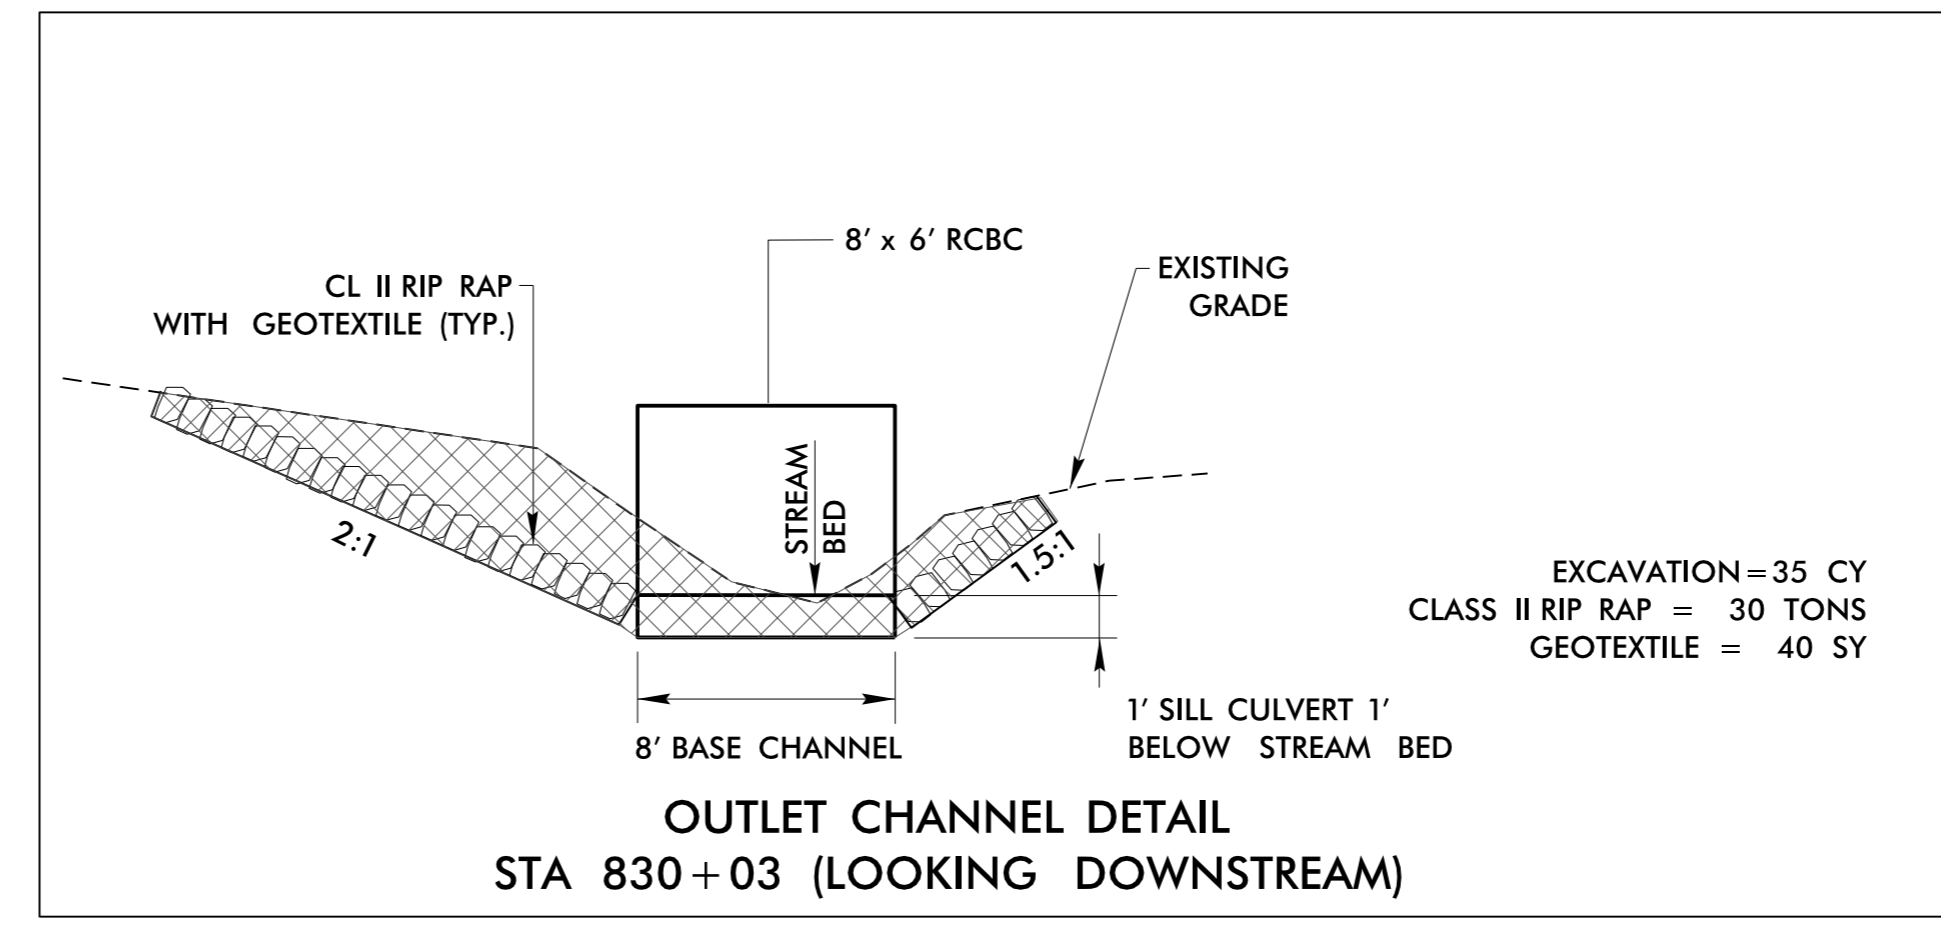

**DETAIL H2
CULVERT 830+02**

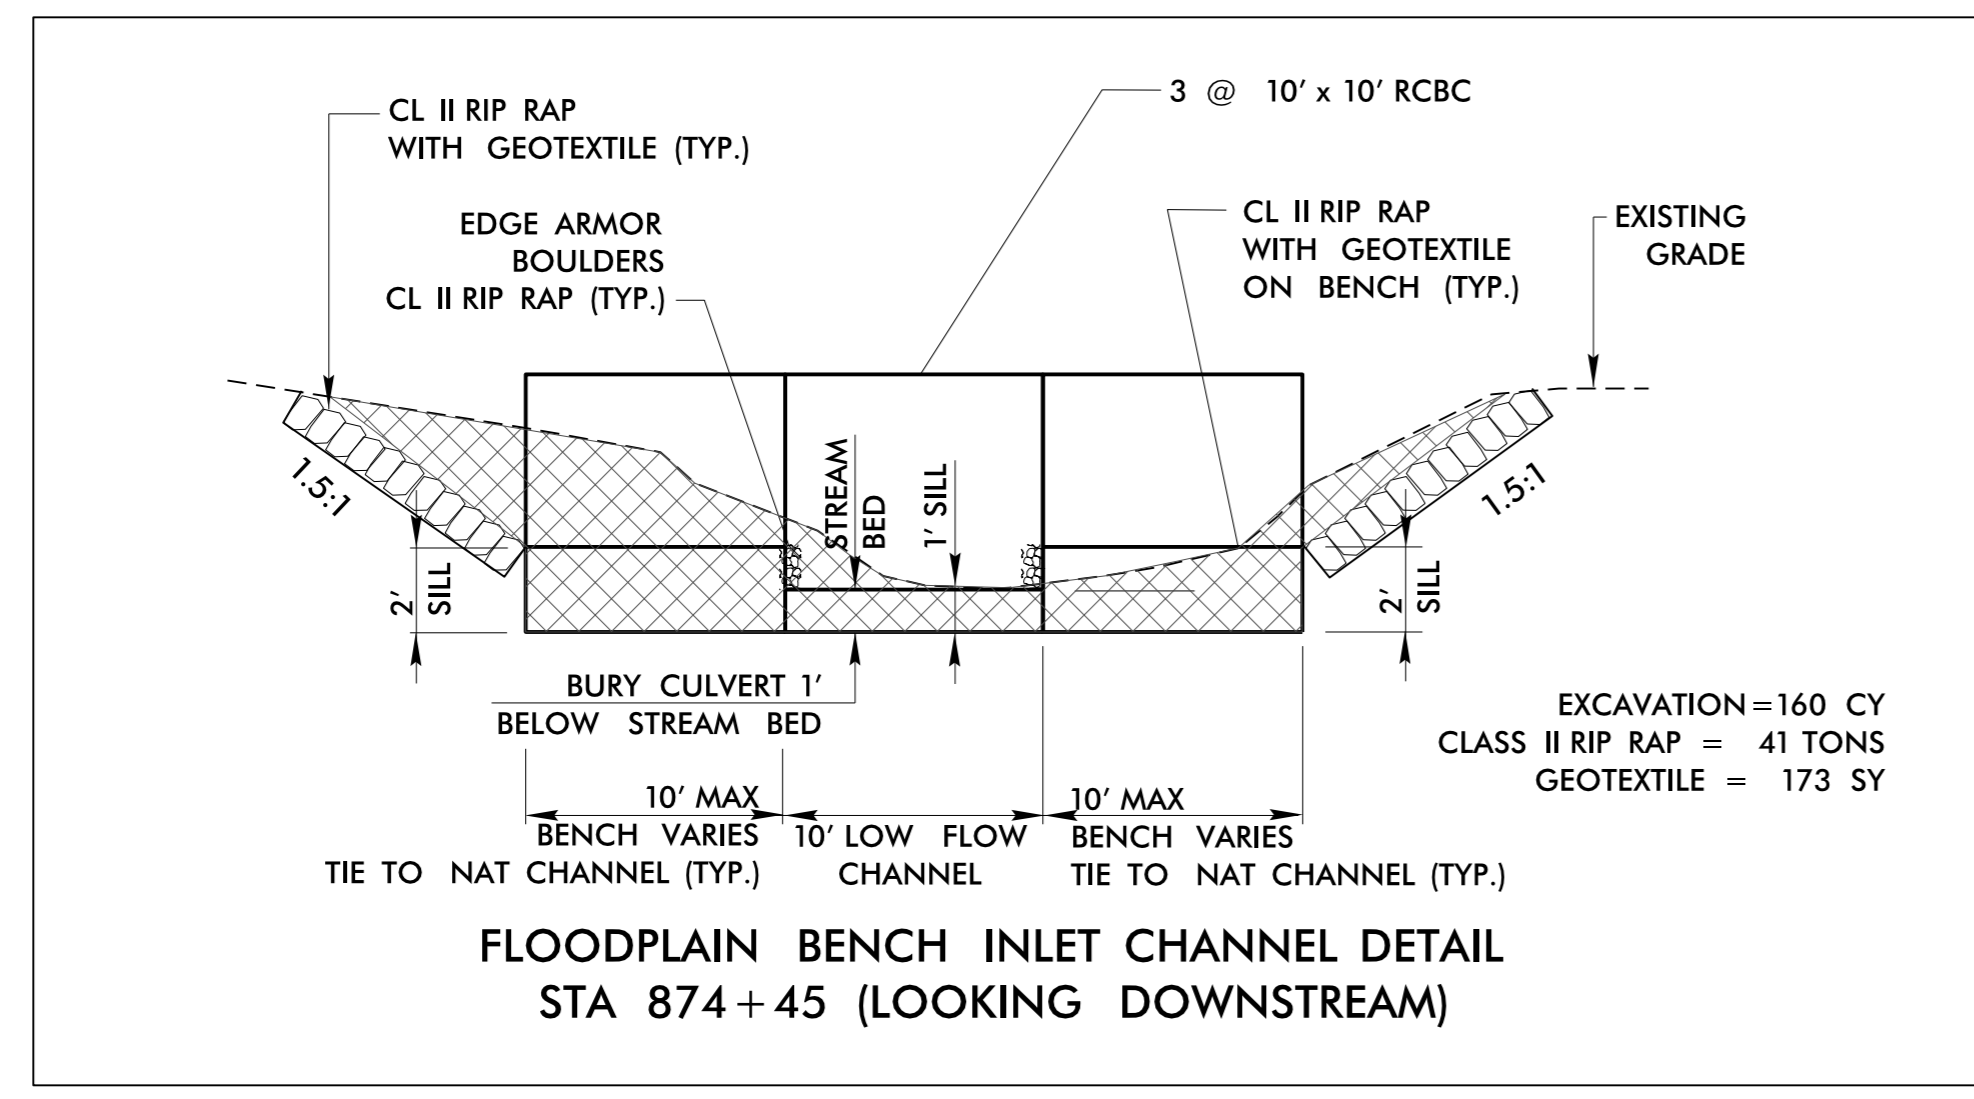

**DETAIL J1
CULVERT 874+45**

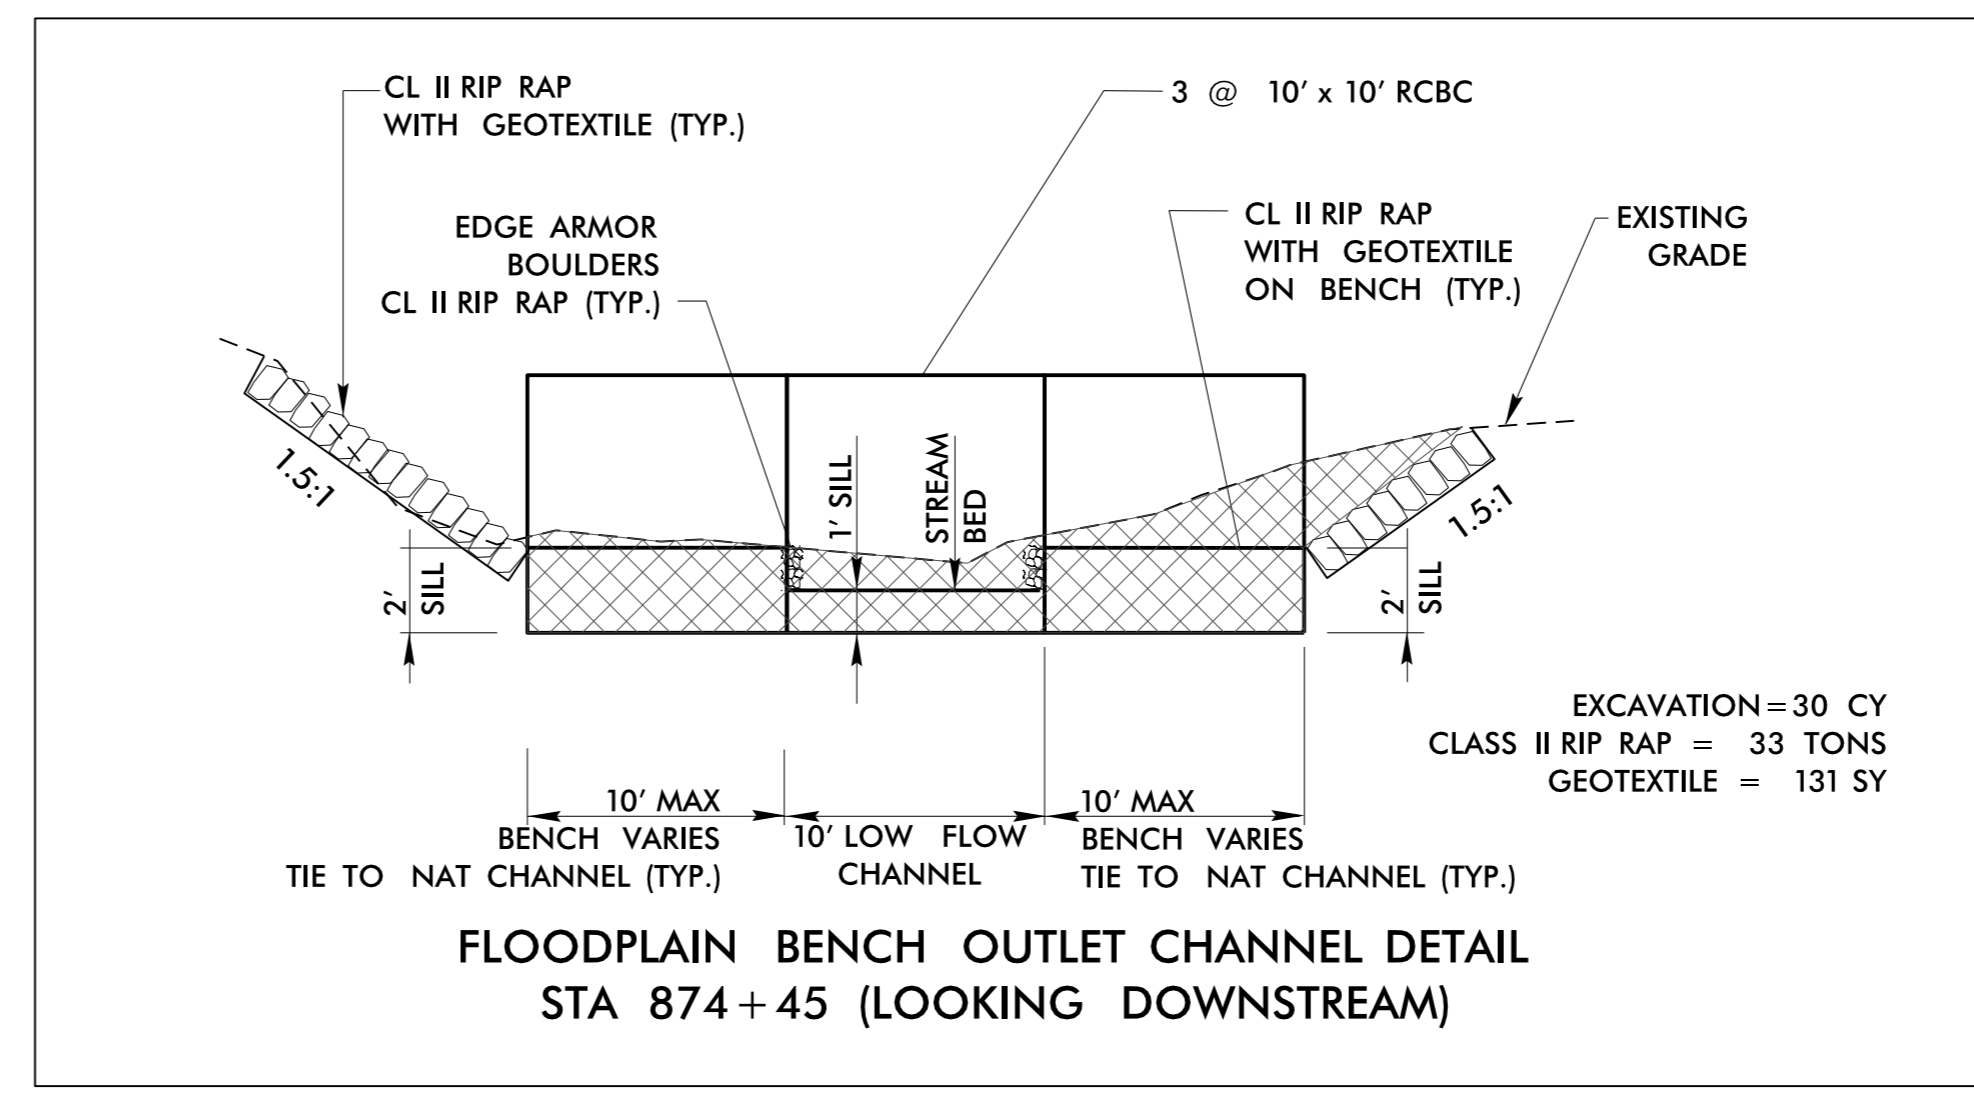

**DETAIL J2
CULVERT 874+45**