
DocuSign Envelope ID: 90DF213C-DDA6-48E4-A031-408BFE5B0EFA

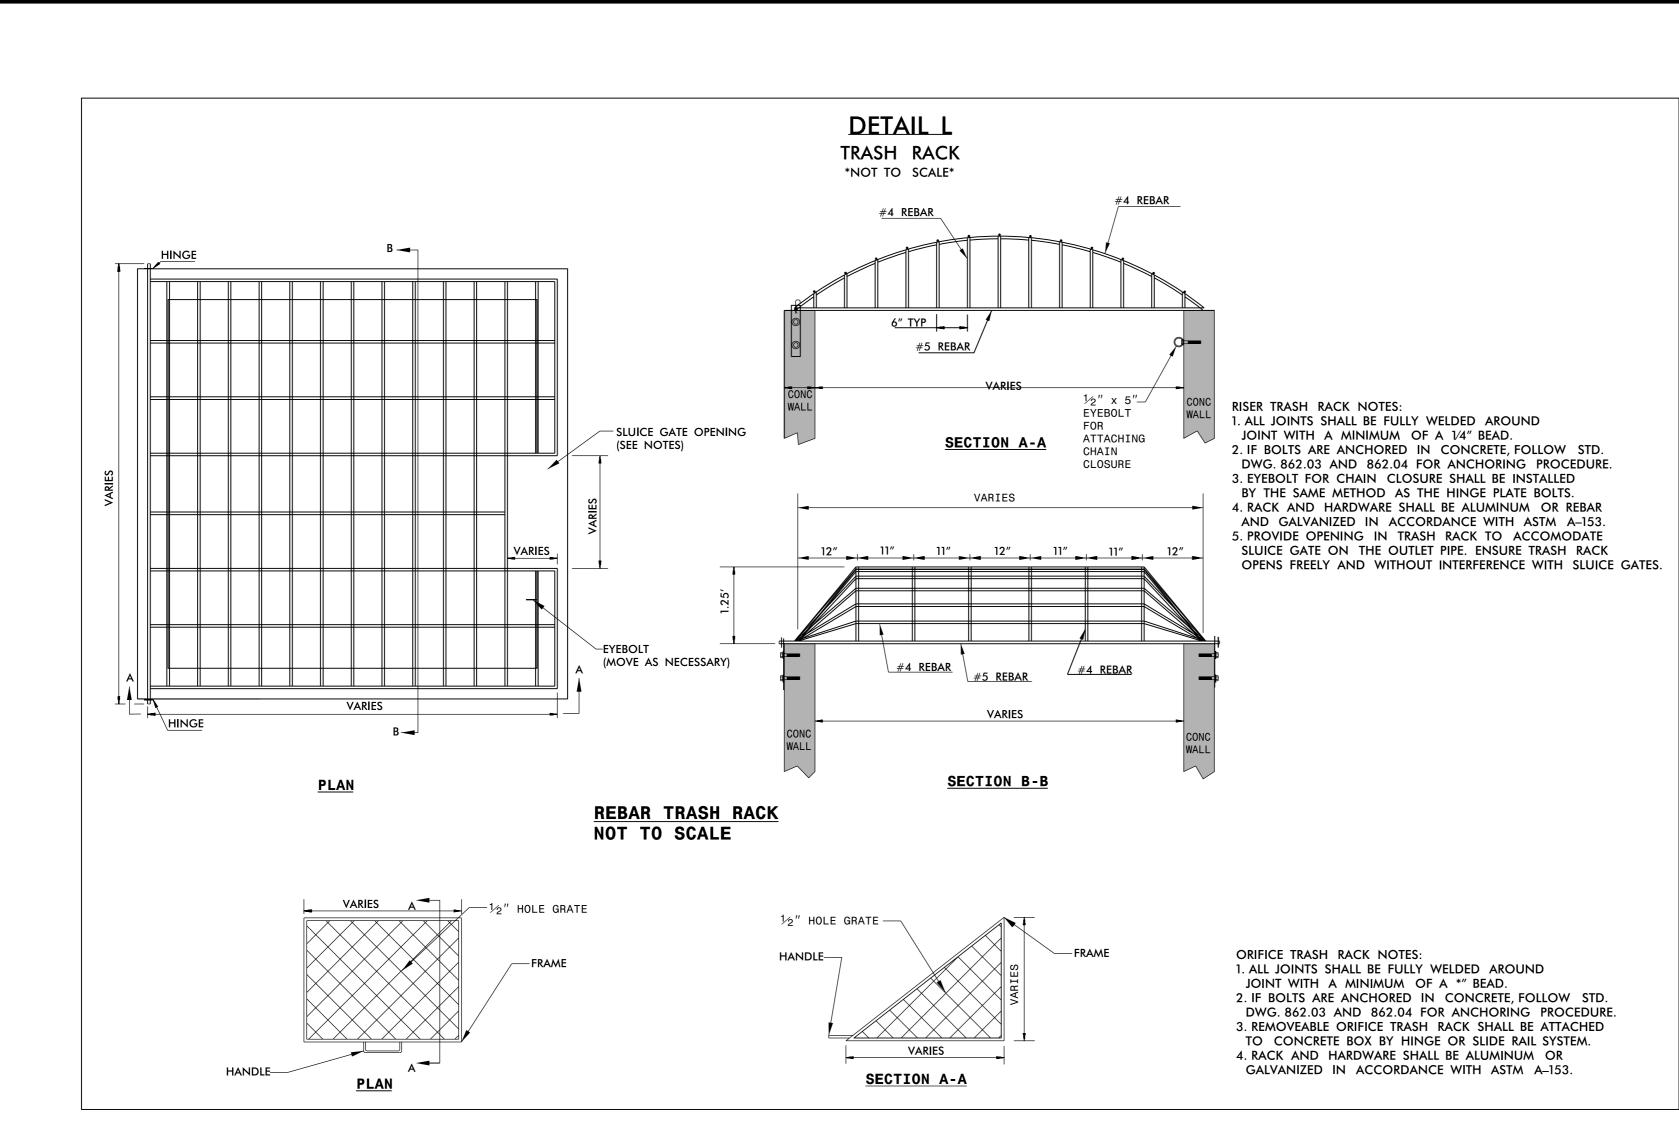

Dewberry	2610 WYCLIFF ROAD SUITE 410 RALEICH NC 27407	PROJECT REFERENCE NO. R–2233BB		SHEET NO.
	RALEIGH, NC 27607 PHONE: 919.881.9939 NC COA No. F-0929			2D–6
		RW SHEET NO.		
			ROADWAY DESIGN ENGINEER HYDRAULICS ENGINEER DoguSigned by ACT H CARO/ DoguSigned by ACT H CARO/ DoguSigned by ACT H CARO/ H CA	
		DOCUMENT NOT CONSIDERED FINAL UNLESS ALL SIGNATURES COMPLETED		