


5/14/20




NAD 83

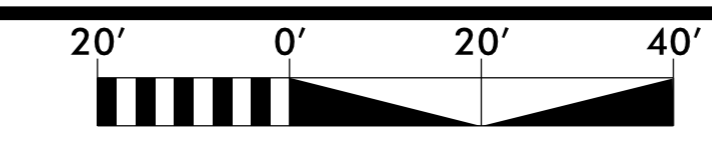


2610 WYCLIFF ROAD
SUITE 410
RALEIGH, NC 27607
PHONE: 919.883.9329
NC CCA No. F-0929


PROJECT REFERENCE NO. R-2233BB		SHEET NO. 2D-7	
RW SHEET NO.			
ROADWAY DESIGN ENGINEER		HYDRAULICS ENGINEER	
DOCUMENT NOT CONSIDERED FINAL UNLESS ALL SIGNATURES COMPLETED			

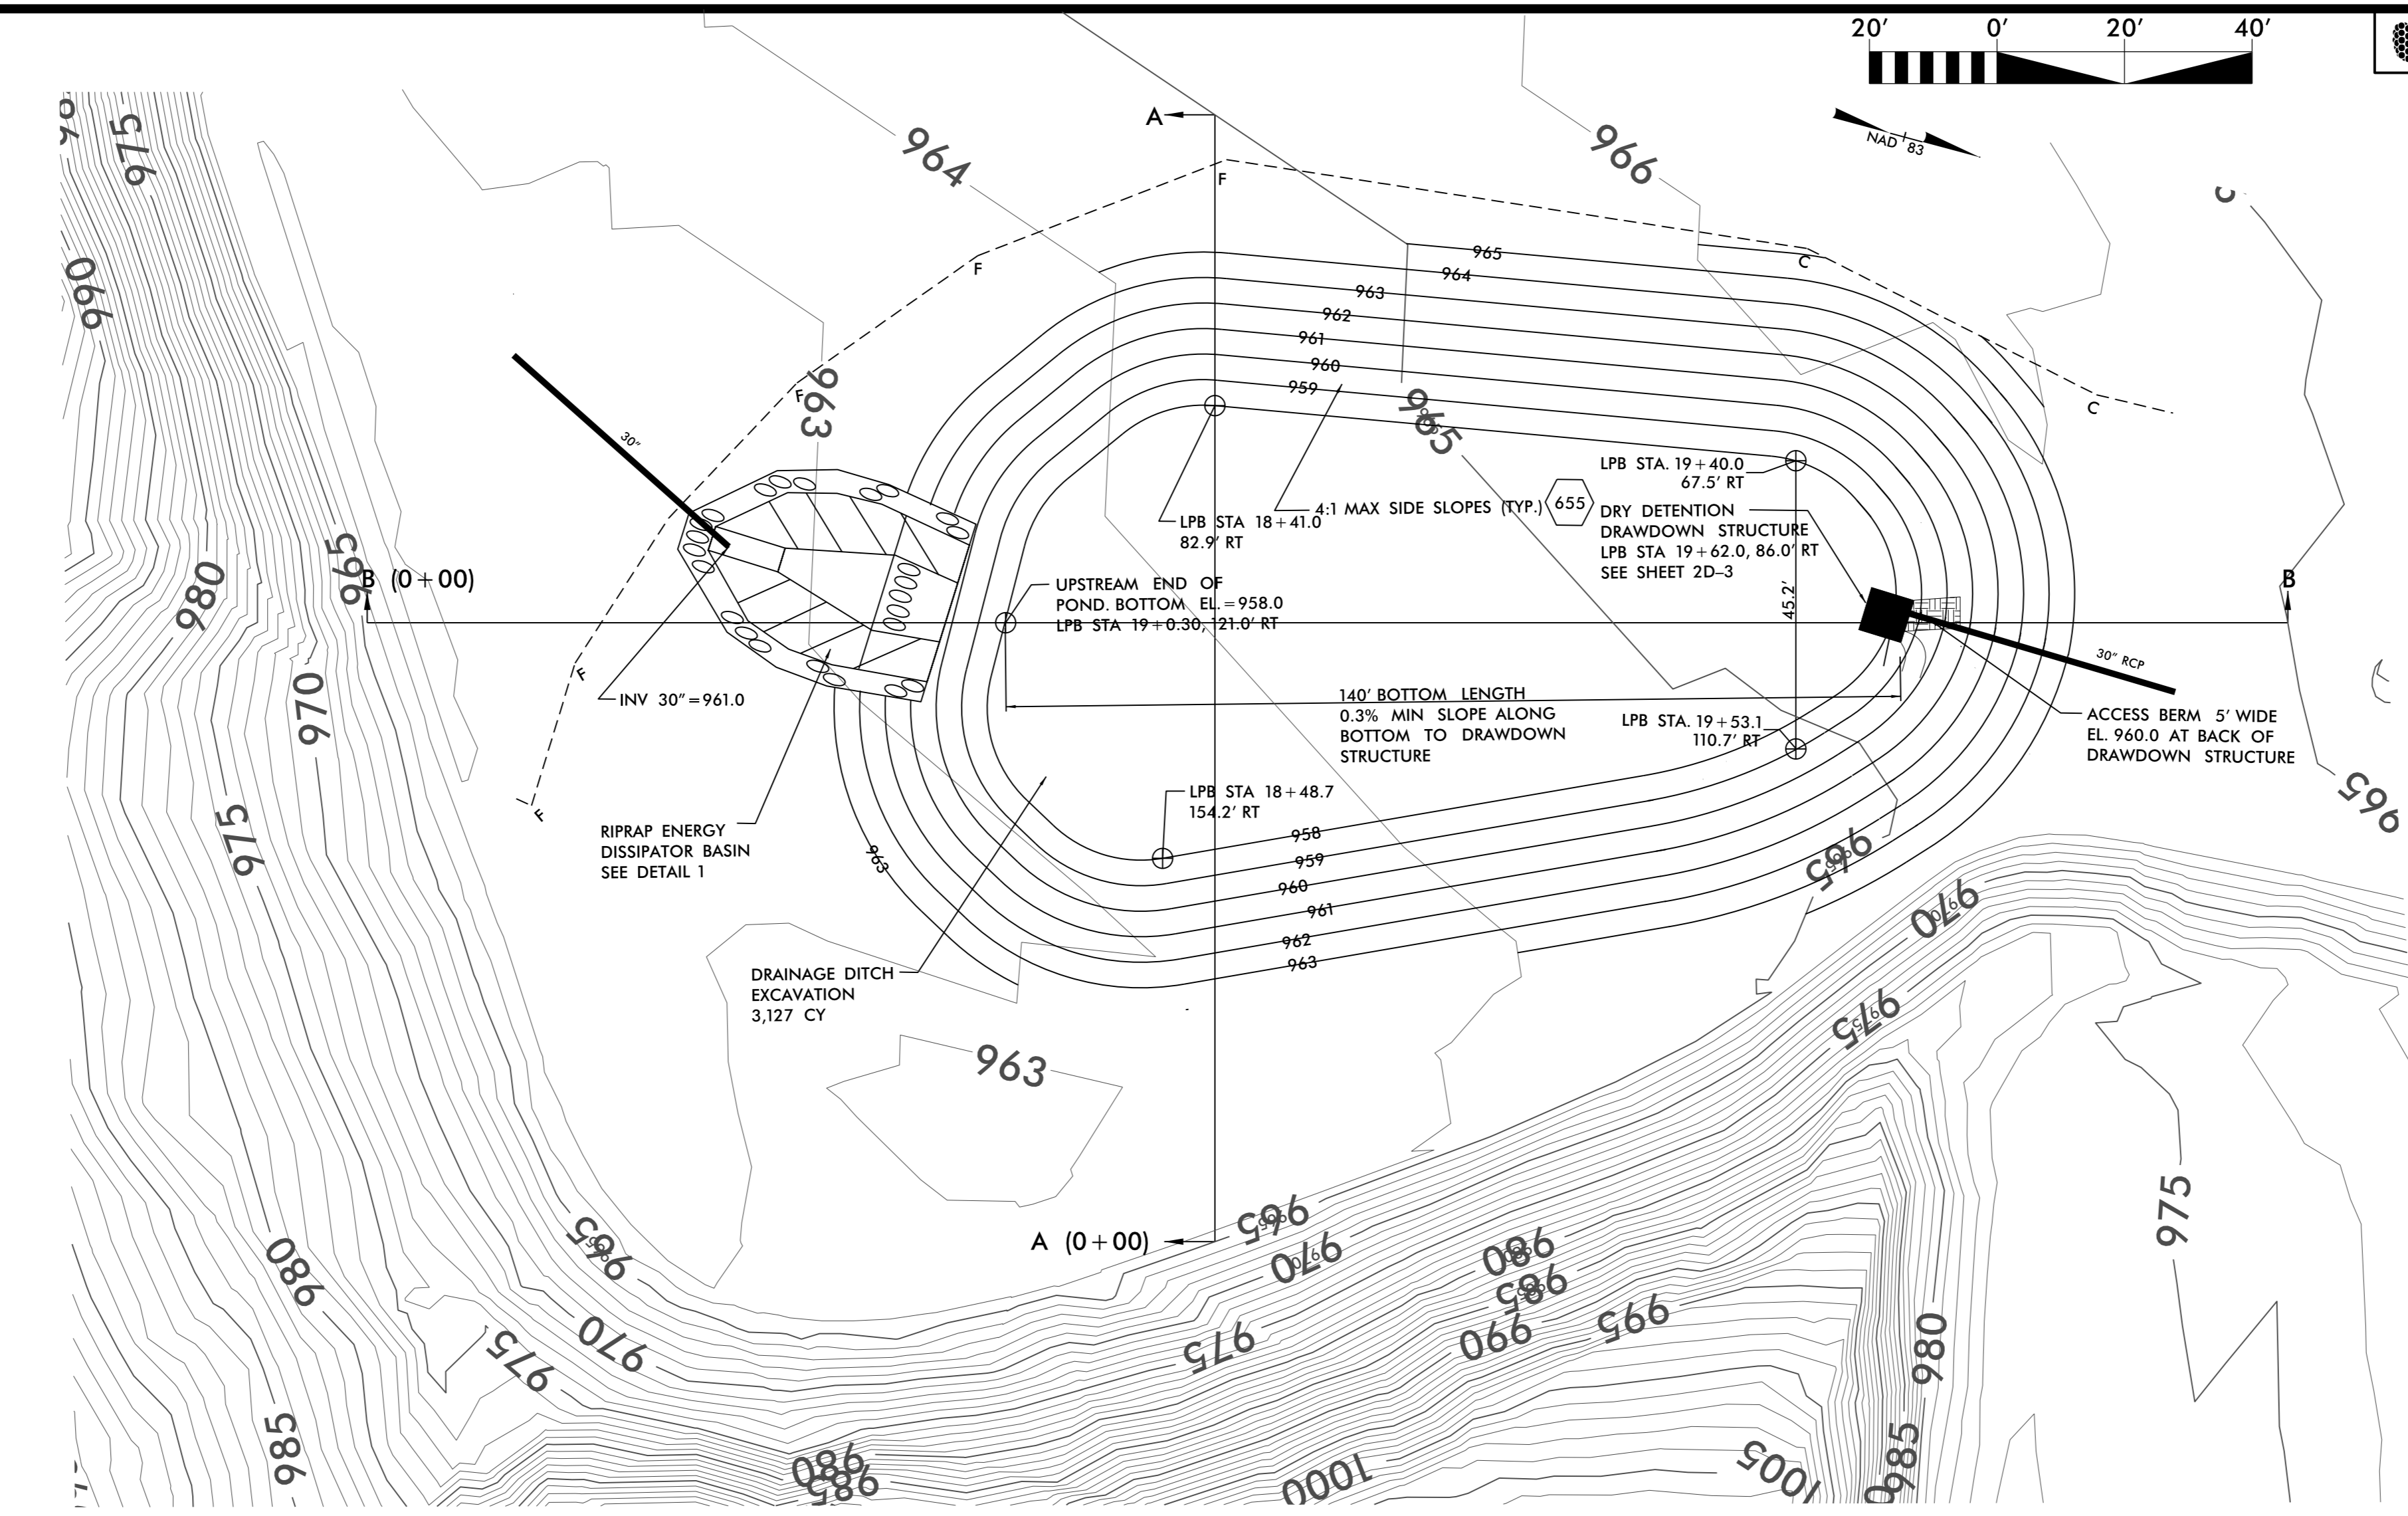

DETAIL M – DRY DETENTION BASIN

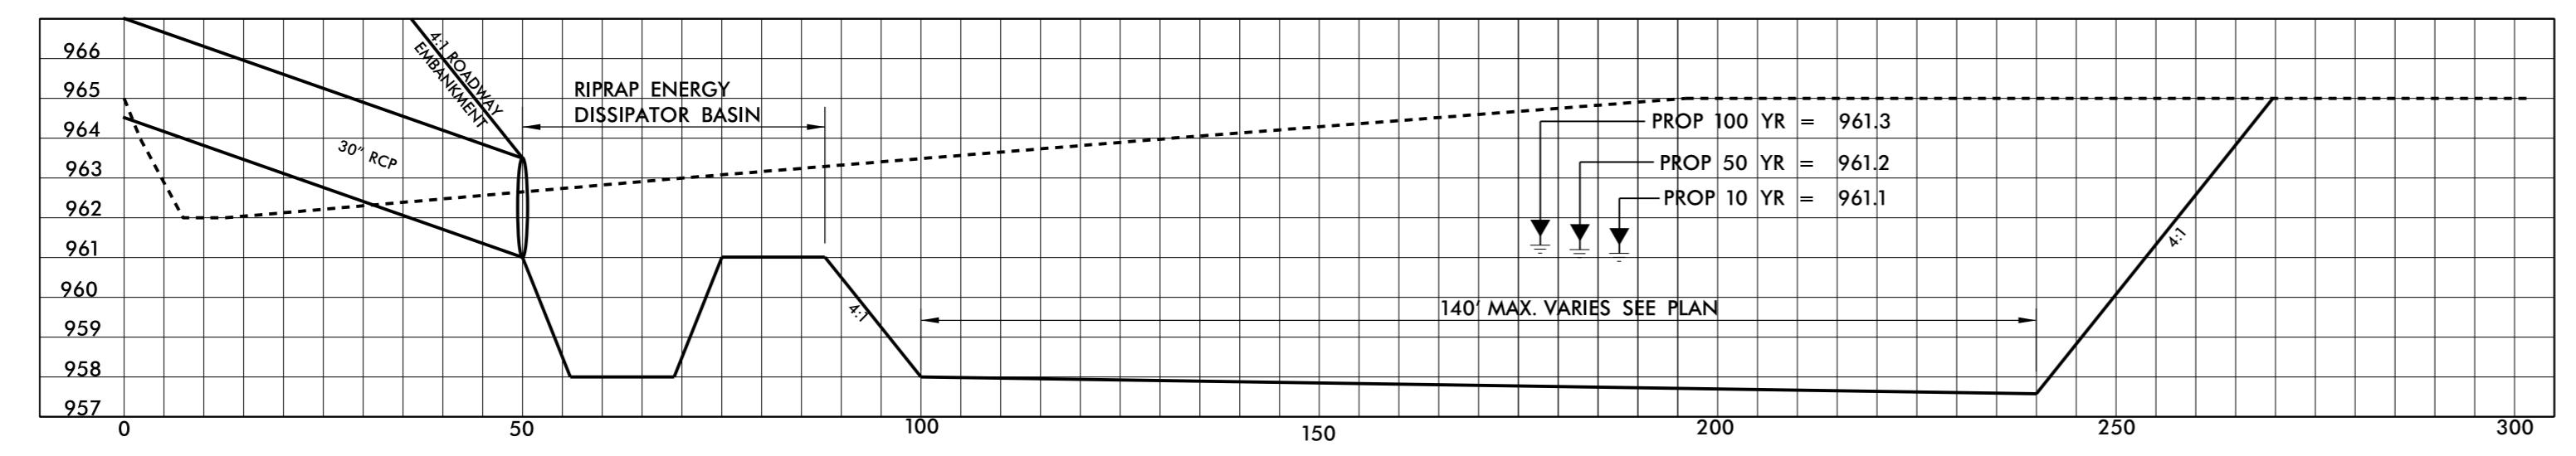

CROSS SECTION B – B

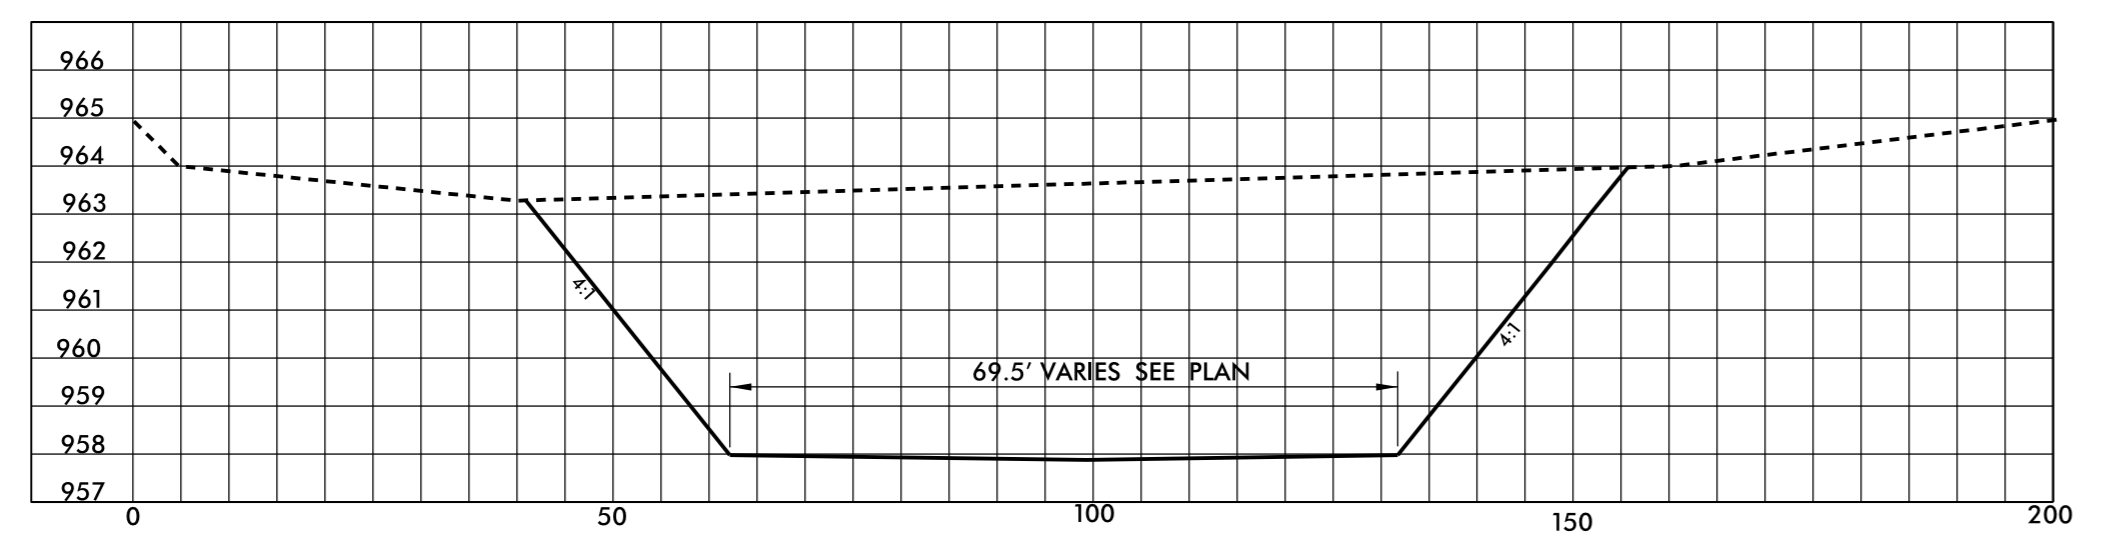

CROSS SECTION A – A