


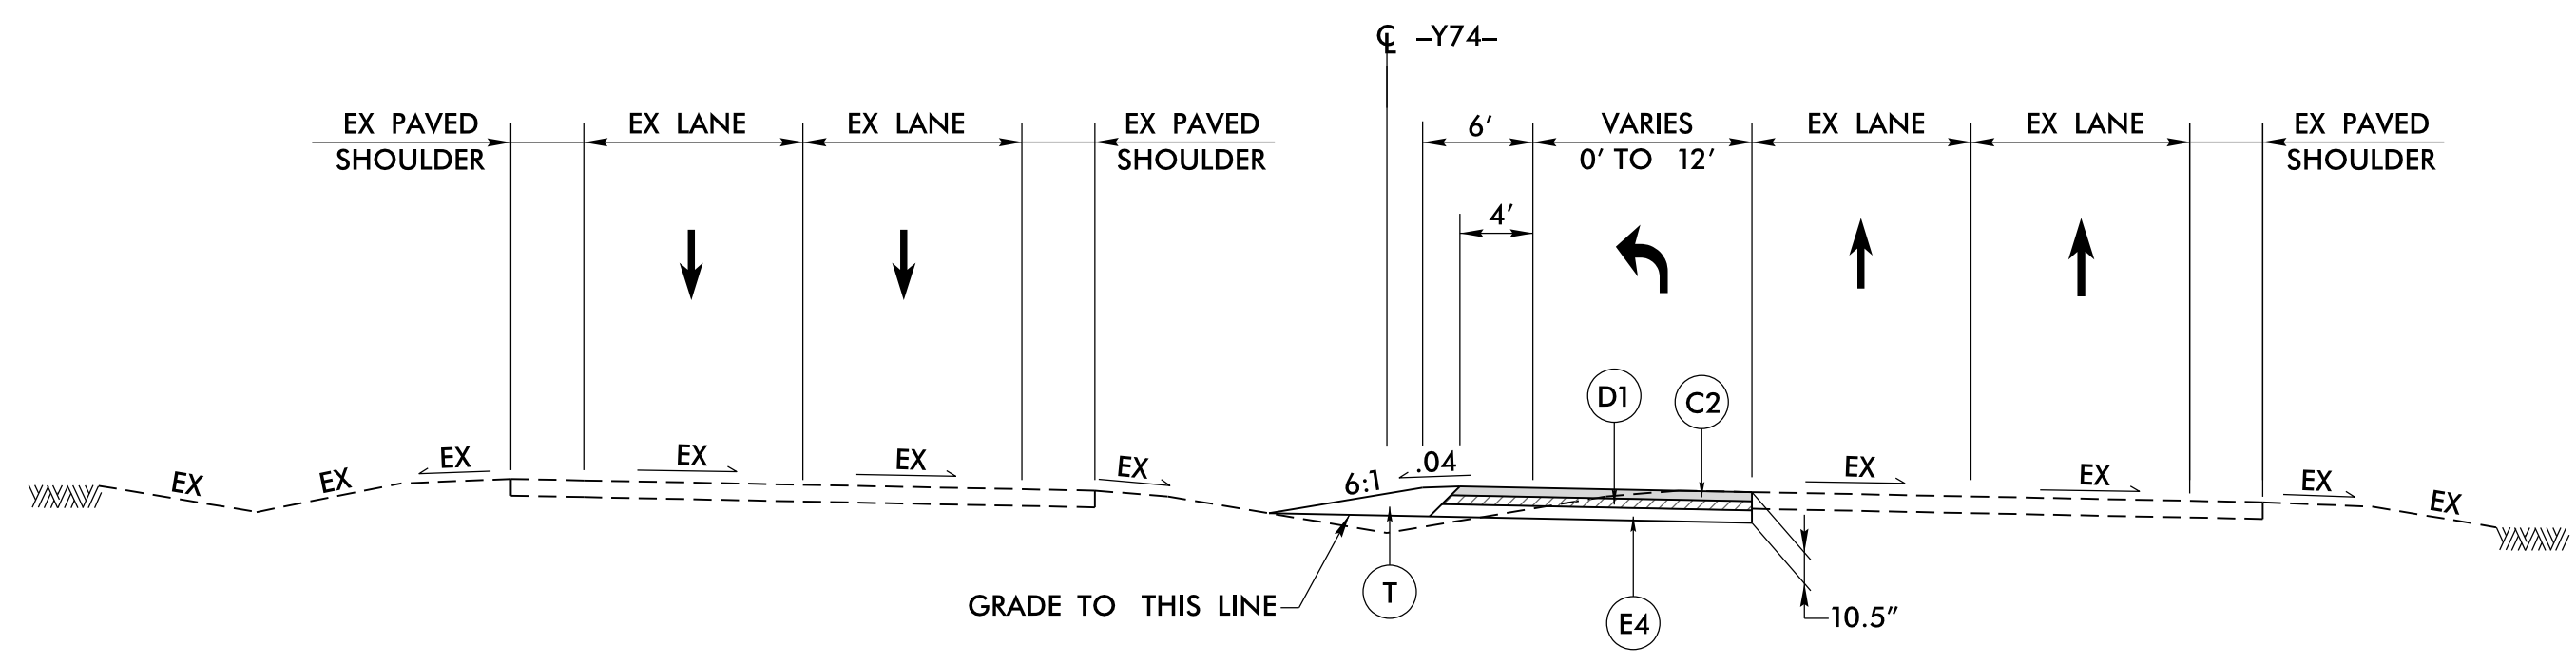


6/2/2021


PAVEMENT SCHEDULE (FINAL)

ITEM	DESCRIPTION	ITEM	DESCRIPTION	ITEM	DESCRIPTION	ITEM	DESCRIPTION	ITEM	DESCRIPTION	ITEM	DESCRIPTION	ITEM	DESCRIPTION	ITEM	DESCRIPTION				
(A1)	7" CONCRETE	(C4)	3" S9.5C	(D3)	VAR DEPTH I19.0C	(E4)	5" B25.0C	(K1)	CHEMICAL STABILIZATION: 7" SOIL-CEMENT BASE OR 8" LIME-TREATED SOIL	(R1)	2'-6" CONCRETE CURB & GUTTER	(R5)	8" x 12" CONCRETE CURB	(U)	EXIST. PAVEMENT				
(C1)	1.5" S9.5B	(C5)	VAR DEPTH S9.5C	(E1)	3" B25.0C	(E5)	VAR DEPTH B25.0C	(K2)	8" CLASS IV SUBGRADE STABILIZATION	(R2)	SHOULDER BERM GUTTER	(R6)	CONCRETE EXPRESSWAY GUTTER	(Z)	MILLED RUMBLE STRIP				
(C2)	3" S9.5B	(D1)	2.5" I19.0C	(E2)	4" B25.0C	(J1)	6" ABC	(N1)	GEOTEXTILE FOR SOIL STABILIZATION	(R3)	5" CONC. ISLAND	(S)	4" CONC. SIDEWALK	(V1)	(V2)	(V3)	(V4)	PAVEMENT MILLING	
(C3)	VAR DEPTH S9.5B	(D2)	4" I19.0C	(E3)	4.5" B25.0C	(J2)	8" ABC	(N2)	GEOTEXTILE FOR PAVEMENT STABILIZATION	(P)	PRIME COAT	(R4)	2' MODIFIED VALLEY GUTTER	(T)	EARTH	(W1)	(W2)	(W3)	VARIABLE DEPTH PAVEMENT WEDGING


PROJECT REFERENCE NO. R-2233BB	SHEET NO. 2A-8
ROADWAY DESIGN ENGINEER 	PAVEMENT DESIGN ENGINEER 
DOCUMENT NOT CONSIDERED FINAL UNLESS ALL SIGNATURES COMPLETED	
	
2410 WYCLIFF ROAD SUITE 410 RALEIGH, NC 27607 PHONE: 919.881.9939 NC CCA No. F-09263	
NC DEPARTMENT OF TRANSPORTATION PAVEMENT MANAGEMENT UNIT 1593 MAIL SERVICE CENTER RALEIGH, NC 27699-1593	



TYPICAL SECTION NO. 24
-Y74- 10+00.00 TO -Y74- 17+89.51

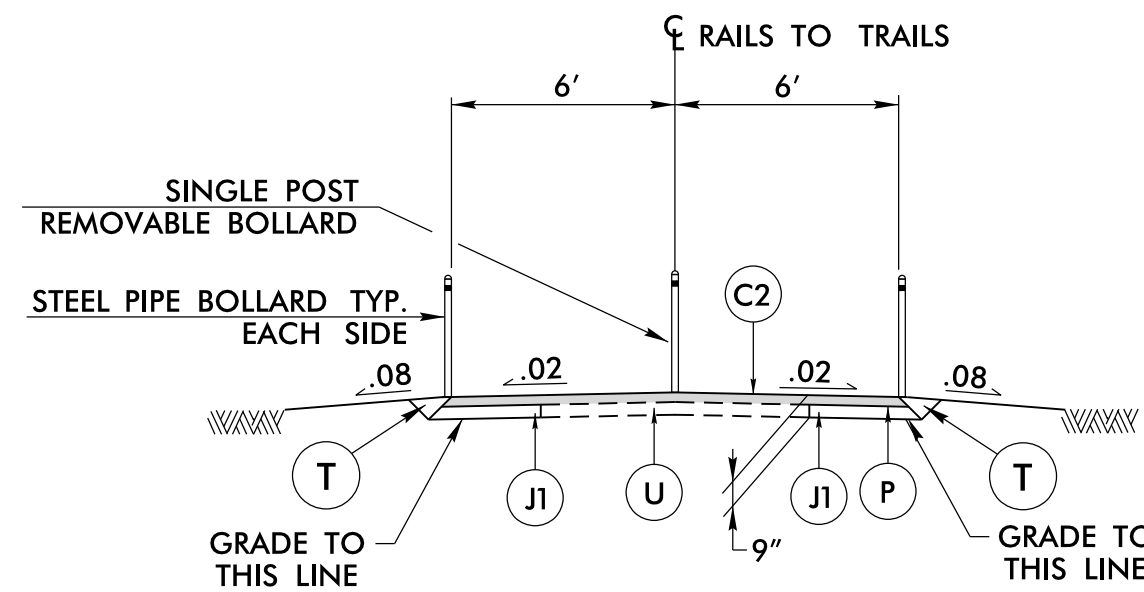


LOCATION	DESCRIPTION	PAVING LENGTH	BOLLARD LOCATIONS
-Y6- 14+11 LT.	EXISTING TRAIL IS 7' GRAVEL	LENGTH = 30'	PLACE 38' LT.
-Y6- 14+48 RT.	EXISTING TRAIL IS 7' GRAVEL	LENGTH = 24'	PLACE 32' RT.
-Y11- 14+82 RT.	EXISTING TRAIL IS 12' PAVED	LENGTH = 21'	PLACE 35' RT.
-Y11- 14+82 LT.	EXISTING TRAIL IS 12' PAVED	LENGTH = 21'	PLACE 35' LT.
-TR1-	EXISTING TRAIL IS 12' PAVED	LENGTH = 176'	SEE SHEET 11
-TR2-	EXISTING TRAIL IS 7' GRAVEL	LENGTH = 150'	SEE SHEET 11

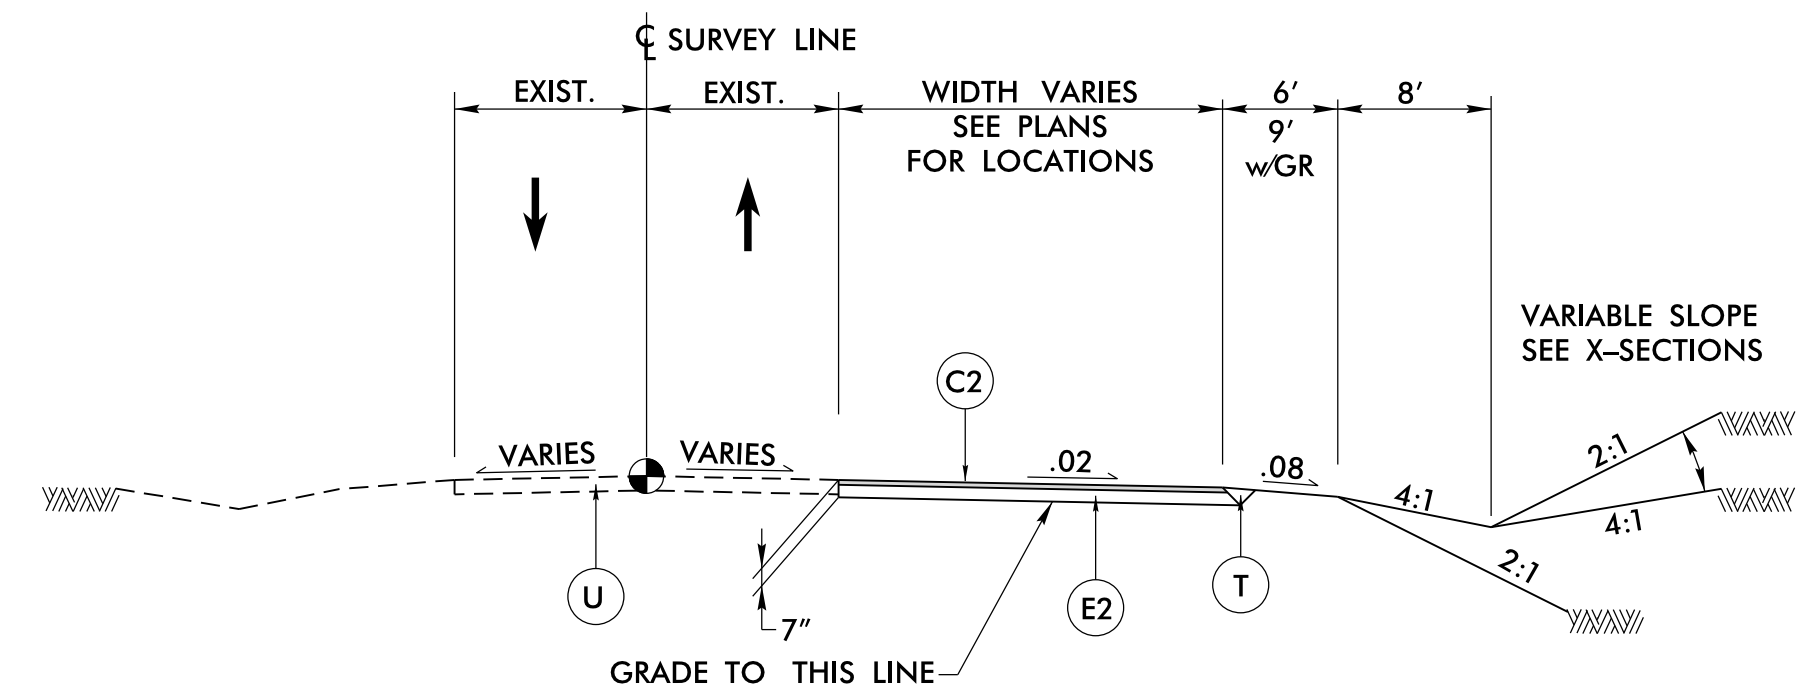


TYPICAL SECTION NO. 25
CUL-DE-SACS & STREET CONNECTIONS

CUL-DE-SACS			
LABEL	STREET	CENTER	PAVING LIMITS
-CUL1-	LAUREL HILL RD.	-Y25- 15+70.10 (20.25' RT.)	-Y25- 15+00.65
-CUL2-	LAUREL HILL RD.	-DR2- 10+34.38 (23.69' RT.)	-Y25- 25+16.69
-CUL3-	EAST 2ND ST.	-Y16- 13+03.91 (20.92' LT.)	-Y16- 12+32.17
-CUL4-	EAST 2ND ST.	-Y16- 17+82.39 (19.25' RT.)	-Y16- 18+55.84
-CUL5-	COLLETT ST.	-Y17- 13+21.98 (20.16' RT.)	-Y17- 12+52.47
-CUL6-	COLLETT ST.	-Y17- 17+78.13 (17.44' LT)	-Y17- 18+50.00
-CUL7-	REESE ST.	-Y20- 11+92.83 (20.91' LT.)	-Y20- 11+23.32
-CUL8-	SOUTHERN ST.	-Y21- 17+36.58 (22.04' RT.)	-Y21- 16+64.63
-CUL9-	LONG ST.	-Y23- 25+93.98 (22.00' RT.)	-Y23- 26+64.82
-CUL10-	ROCK RD.	-Y22A- 34+80.00 (19.00' LT.)	-Y22A- 39+96.06
-CUL13-	GILBOA CHURCH RD.	-Y42- 14+45.32 (21.36' RT.)	-Y42- 15+46.08
-CUL14-	SOUTHERN ST.	-L3- 839+94.99 (150.79' RT.)	-L3- 840+01.33 (211.66' RT)
-CUL11-	OLD US 221	-Y12- 41+97.56 (21.19' LT)	-Y12- 41+28.01
-CUL15-	LONG ST.	-Y23A- 45+53.87 (21.00' RT.)	-Y23A- 46+28.28
-CUL16-	OLD CHARLOTTE RD.	-L3- 779+79.91 (226.59' LT.)	-L3- 779+38.74 (289.42' LT.)

STREET CONNECTIONS		
LABEL	DESCRIPTION	LOCATION
-STCON1-	OAK ST. TO REESE ST.	-Y20- 13+72.71 TO -Y20- 16+56.66
-STCON2-	HILDERBRAND DR. TO HUDGEN'S LAKE DR.	-L3- 871+07.28 (131.42' LT.) TO -L3- 871+55.28 (147.40' LT.)
-STCON3-	SASAFFRAS DR. TO RIDGELAND DR.	-L3- 896+53.63 (129.30' LT.) TO -L3- 896+89.24 (185.15' LT.)
-STCON4-	CHURCH ST. TO SANDY WOODS LN.	-Y23- 21+23.17 TO -Y23- 21+52.30 (43.68' RT.)
-STCON5-	US 221 TO GOLD HILL MISSIONARY BAPTIST CHURCH	-L3- 941+22.37 (127.71' LT.) TO -L3- 944+44.60 (129.15' LT.)

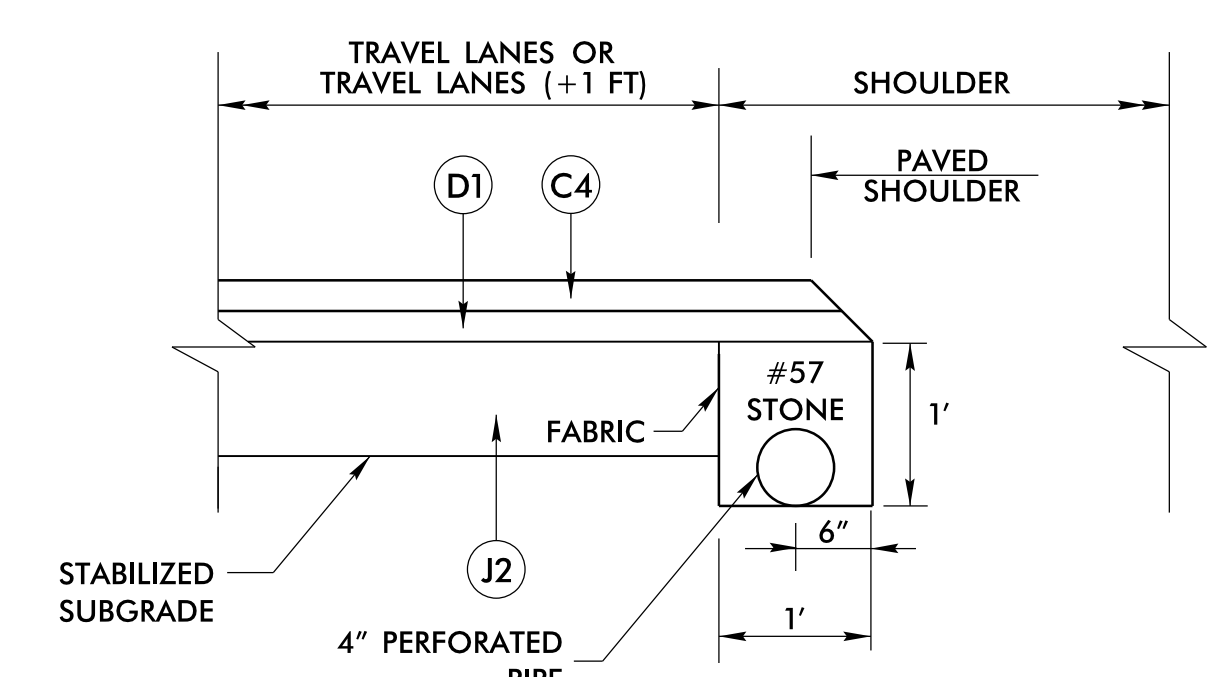

SHOULDER DRAIN DETAIL WITH ABC
NOT TO SCALE

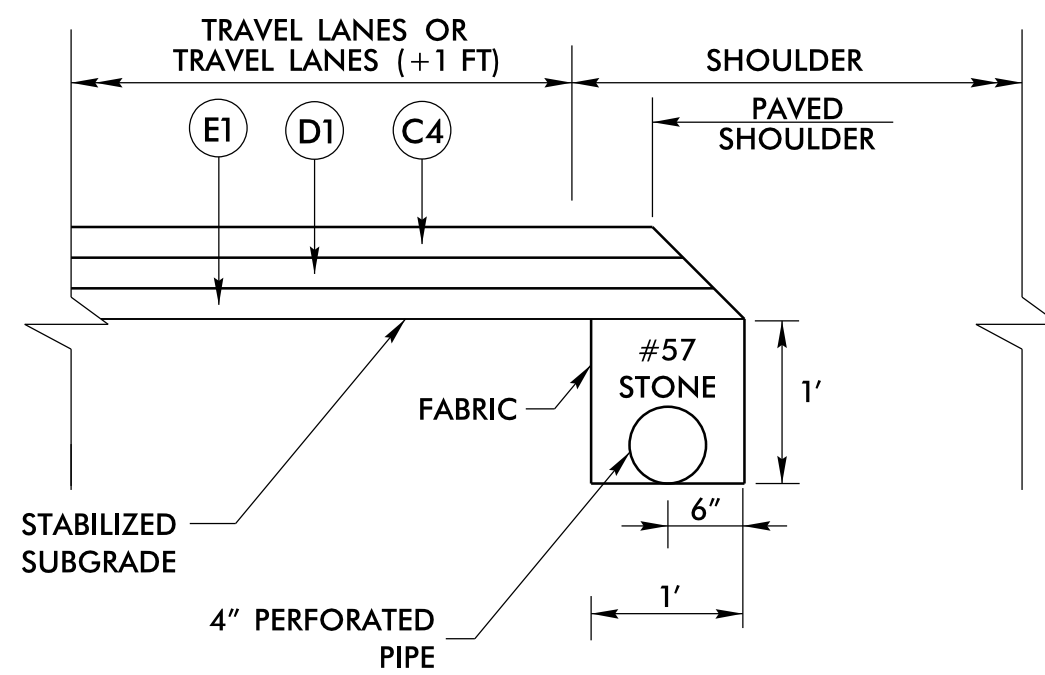

SHOULDER DRAIN DETAIL B25.0C
NOT TO SCALE

NOTE: SEE SHEET 3B-4 FOR STATION LOCATIONS AND QUANTITY SUMMARY.

8/10/2021 3:21:18 PM
R:\2233\3388E_R0Y_TYP_2A-8.DGN
IT:RFB