
ROJ. REFERENCE NO.	SHEET NO.
R-2233BB	TMP-1A

ROADWAY STANDARD DRAWINGS

THE FOLLOWING ROADWAY STANDARDS AS SHOWN IN "ROADWAY STANDARD DRAWINGS" N.C. DEPARTMENT OF TRANSPORTATION - RALEIGH, N.C., DATED JANUARY 2018 ARE APPLICABLE TO THIS PROJECT AND BY REFERENCE HEREBY ARE CONSIDERED A PART OF THESE PLANS:

STD. NO.	TITLE
1101.01	WORK ZONE ADVANCE WARNING SIGNS
1101.02	TEMPORARY LANE CLOSURES
1101.03	TEMPORARY ROAD CLOSURES
1101.04	TEMPORARY SHOULDER CLOSURES
1101.11	TRAFFIC CONTROL DESIGN TABLES
1110.01	STATIONARY WORK ZONE SIGNS
1110.02	PORTABLE WORK ZONE SIGNS
1115.01	FLASHING ARROW BOARDS
1130.01	DRUM
1135.01	CONES
1145.01	BARRICADES
1150.01	FLAGGING DEVICES
1160.01	TEMPORARY CRASH CUSHION
1165.01	WORK VEHICLE LIGHTING SYSTEMS AND TMA DELINEATION
1170.01	POSITIVE PROTECTION
1180.01	SKINNY-DRUM
1205.01	PAVEMENT MARKINGS - LINE TYPES AND OFFSETS
1205.02	PAVEMENT MARKINGS - TWO-LANE AND MULTI-LANE ROADWAYS
1205.04	PAVEMENT MARKINGS - INTERSECTIONS
1205.05	PAVEMENT MARKINGS - TURN LANES
1205.06	PAVEMENT MARKINGS - LANE DROPS
1205.07	PAVEMENT MARKINGS - PEDESTRIAN CROSSWALKS
1205.08	PAVEMENT MARKINGS - SYMBOLS AND WORD MESSAGES
1205.09	PAVEMENT MARKINGS - PAINTED ISLANDS
1205.10	PAVEMENT MARKINGS - SCHOOL AREAS
1205.12	PAVEMENT MARKINGS - BRIDGES
1205.13	PAVEMENT MARKINGS - LANE REDUCTIONS
1250.01	RAISED PAVEMENT MARKERS - INSTALLATION SPACING
1251.01	RAISED PAVEMENT MARKERS - PERMANENT AND TEMPORARY
1261.01	GUARDRAIL AND BARRIER DELINEATORS - INSTALLATION SPACING
1261.02	GUARDRAIL AND BARRIER DELINEATORS - TYPES AND MOUNTING
1262.01	GUARDRAIL END DELINEATION
1266.01	RAISED PAVEMENT MARKERS - TUBULAR MARKERS

LEGEND

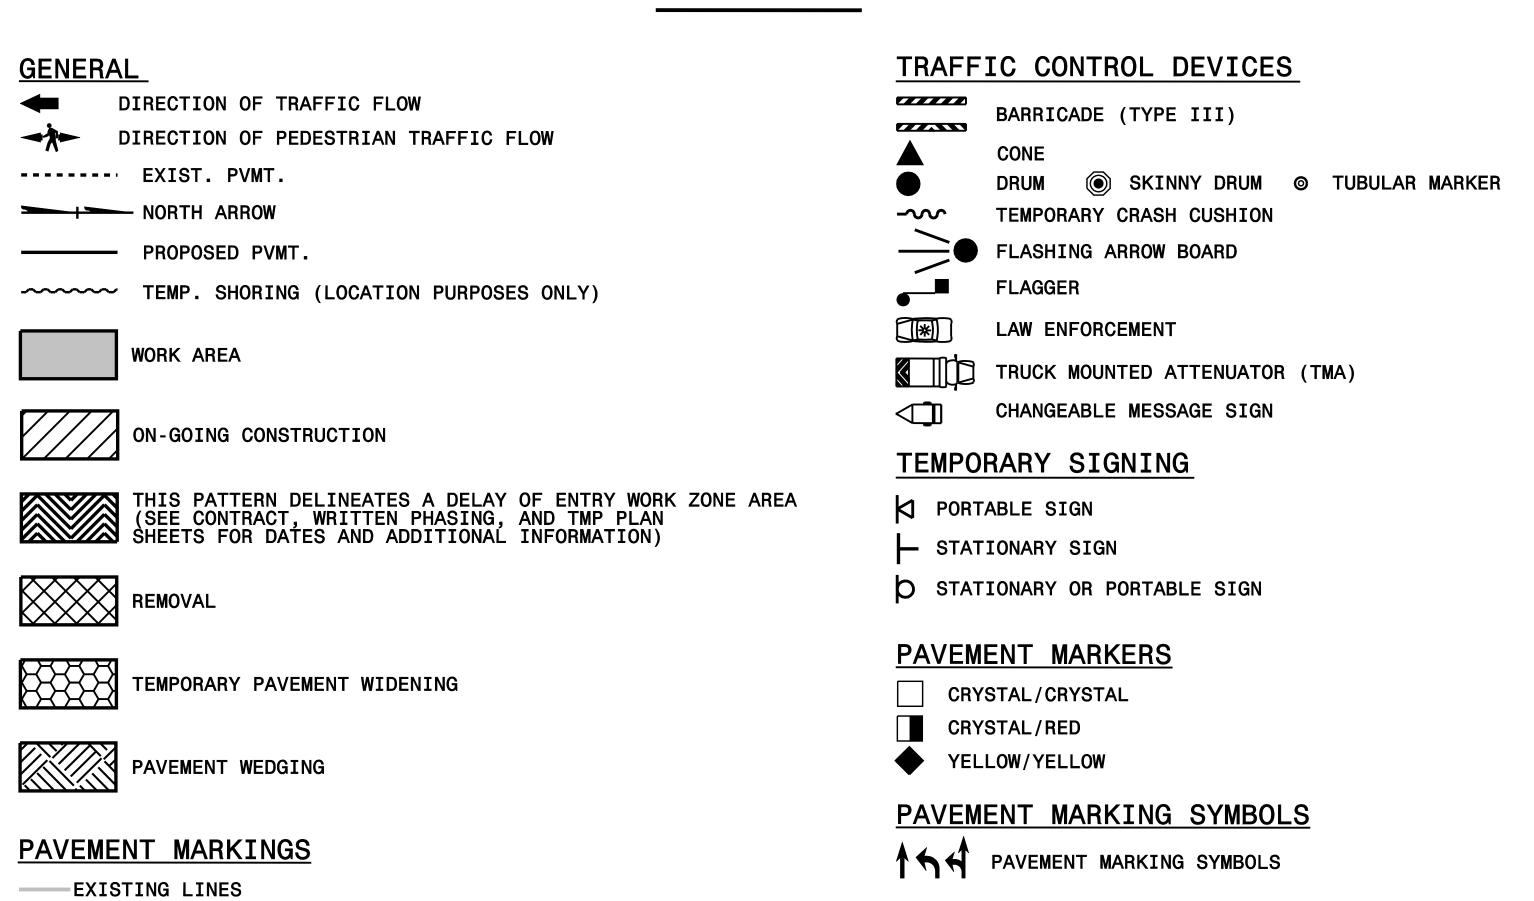

TEMPORARY PAVEMENT MARKING SCHEDULE

PAVEMENT MARKINGS PAINT (4") PAVEMENT MARKINGS PAINT (8") PA WHITE EDGELINE PP YELLOW DIAGONAL PB YELLOW EDGELINE PC 10 FT. WHITE SKIP PAVEMENT MARKINGS PAINT (24") PD 3 FT. - 9 FT. WHITE MINISKIP P2 WHITE STOPBAR PE WHITE SOLID LANE LINE PF 10 FT. YELLOW SKIP PAVEMENT MARKING SYMBOLS PAINT PH YELLOW SINGLE CENTER QA LEFT TURN ARROW PI YELLOW DOUBLE CENTER

PAVEMENT MARKINGS TYPE IV COLD APPLIED PLASTIC (4")

CA WHITE EDGELINE

——TEMPORARY LINES

CI YELLOW DOUBLE CENTER

RIGHT TURN ARROW


QD COMBO. STRAIGHT/LEFT ARROW


COMBO. STRAIGHT/RIGHT ARROW QI ALPHANUMERIC CHARACTER

MERGE ARROW

QT U-TURN ARROW

DOCUMENT NOT CONSIDERED FINAL **UNLESS ALL SIGNATURES COMPLETED**

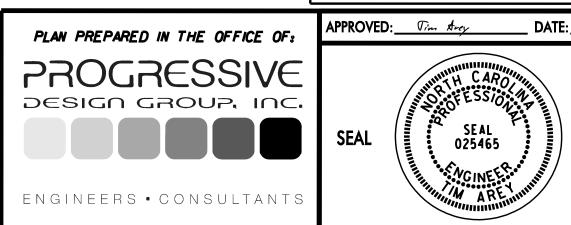

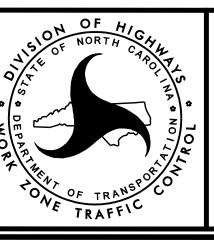

TRANSPORTATION MANAGEMENT PLAN ROADWAY STANDARD DRAWINGS & LEGEND