


MATCHLINE SEE SHEET TMP-18

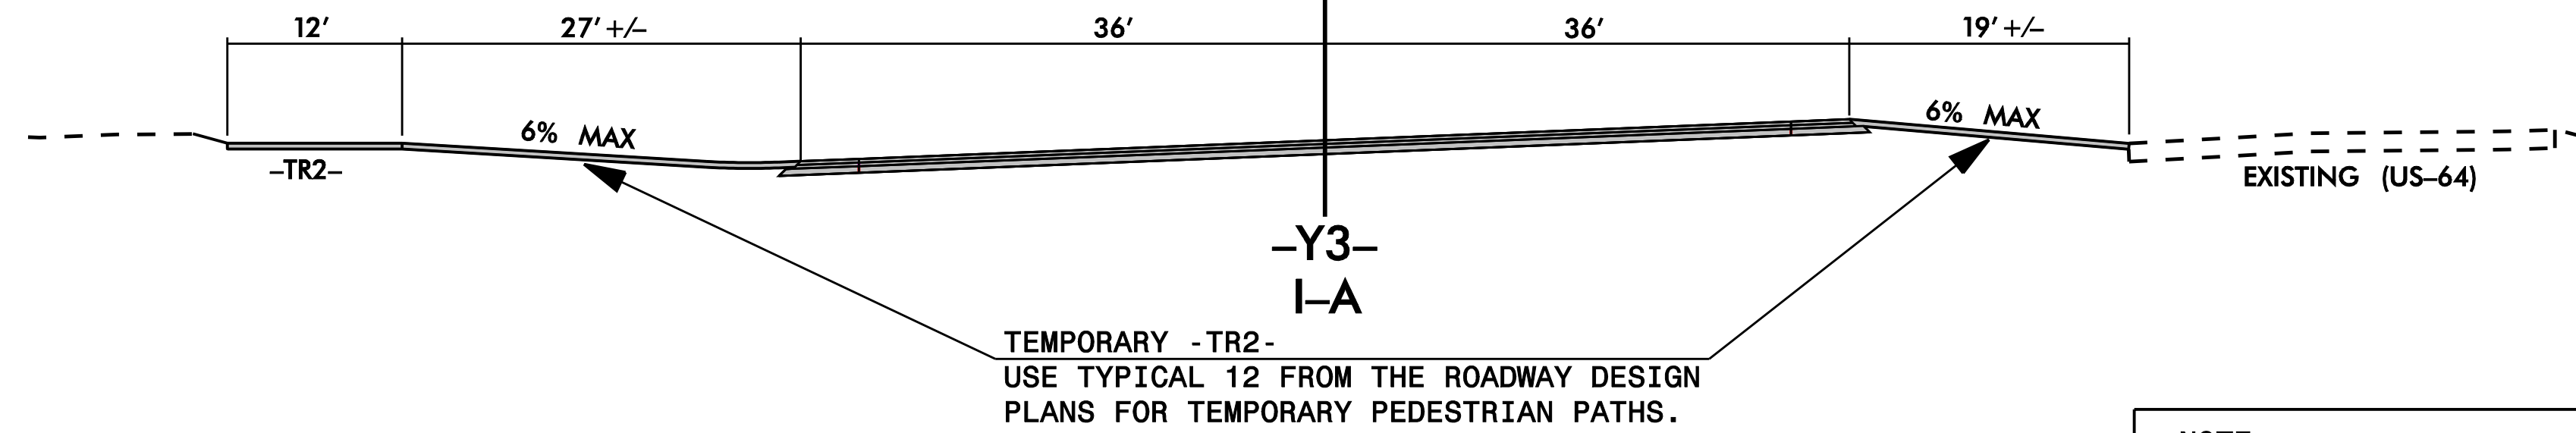

NOTE:
ALL PAVEMENT MARKINGS ARE EXISTING
MARKINGS UNLESS OTHERWISE NOTED

DOCUMENT NOT CONSIDERED FINAL
UNLESS ALL SIGNATURES COMPLETED

PLAN PREPARED IN THE OFFICE OF:
PROGRESSIVE
DESIGN GROUP, INC.
ENGINEERS • CONSULTANTS

APPROVED: *Tim Arny* DATE: 09/22/21
SEAL
NORTH CAROLINA PROFESSIONAL ENGINEER
SEAL 025465
TIM ARNY

DIVISION OF HIGHWAYS
STATE OF NORTH CAROLINA
DEPARTMENT OF TRANSPORTATION
WORK ZONE TRAFFIC CONTROL

TRANSPORTATION
MANAGEMENT PLAN
PHASE I DETAILS