
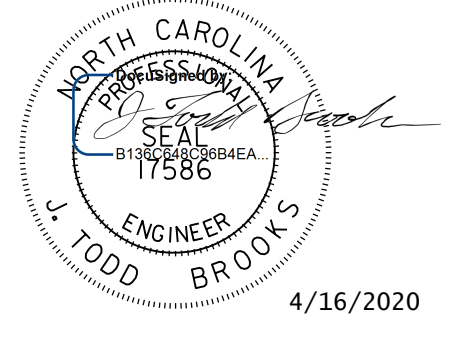


TIP NO. R-2233BB	SHEET NO. PMP - 27
APPROVED: _____	
DATE: _____	
SEAL 	
DOCUMENT NOT CONSIDERED FINAL UNLESS ALL SIGNATURES COMPLETED	


NO PROPOSED MARKINGS THIS SHEET

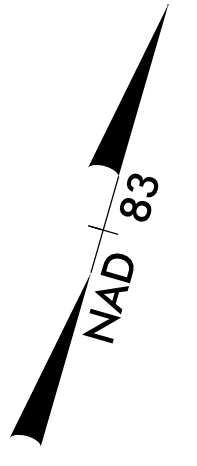

5

10

15

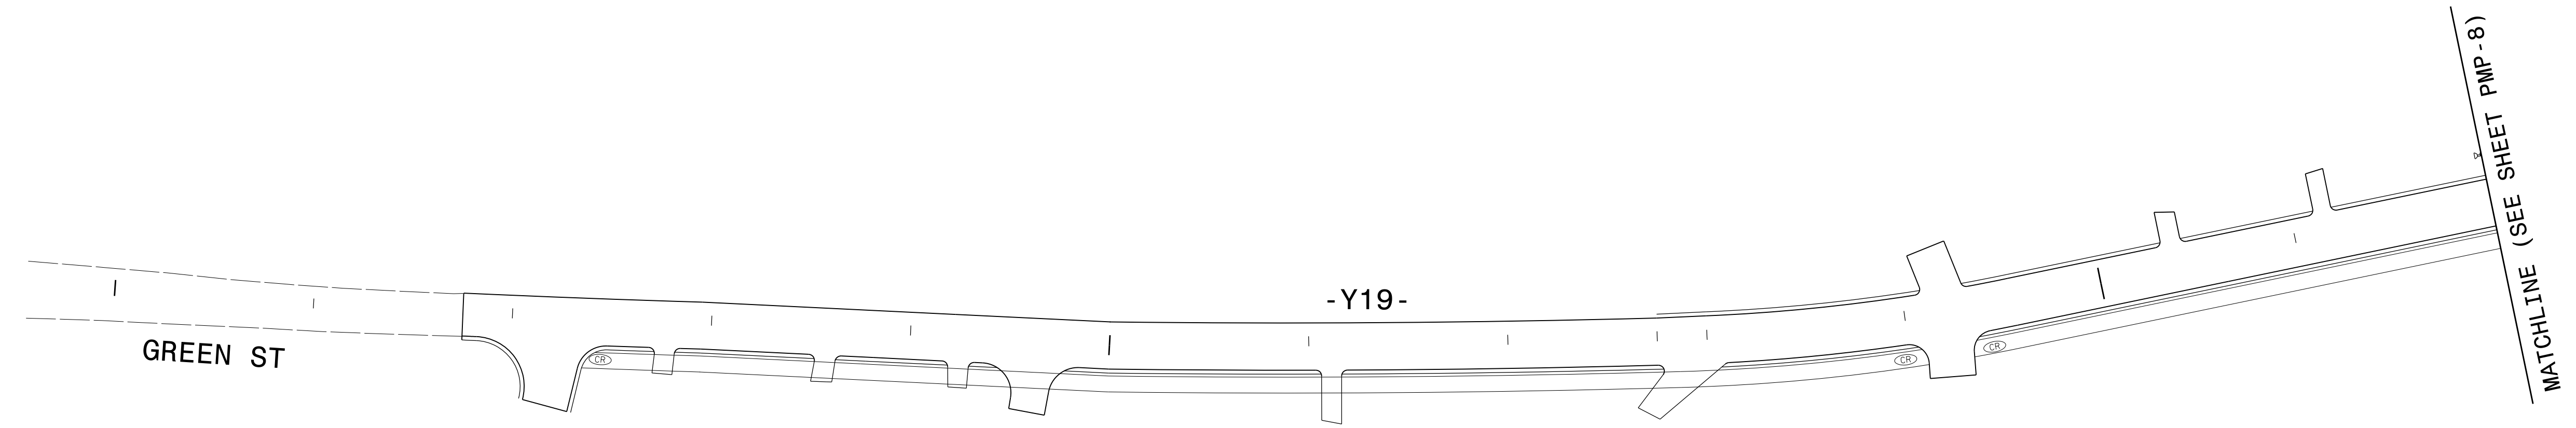

I6-APP-2020\_1042  
P:\50075420\CAD\Civil\N-2233BB\Tr of fig\PMP\Plans\R2233BB\_PMP\_PMP\_27.dgn  
JTB



2610 WYCLIFF ROAD  
SUITE 410  
RALEIGH, NC 27607  
PHONE: 919-881-9939  
NC COA No. F-0929

PAVEMENT MARKING DETAIL