

TIP PROJECT: R-2233BB

STATE	STATE PROJECT REFERENCE NO.	SHEET NO.	TOTAL SHEETS
N.C.	R-2233BB	UC-1	48

STATE OF NORTH CAROLINA

DIVISION OF HIGHWAYS



RUTHERFORD COUNTY

TOWN OF RUTHERFORDTON	-----
BRWA	-----

LOCATION: US 221 SOUTH OF US 74 BUSINESS (CHARLOTTE ROAD) TO NORTH OF SR 1366 (ROPER LOOP ROAD)

TYPE OF WORK: WATER AND SEWER RELOCATION

NAD 83 / NA2011

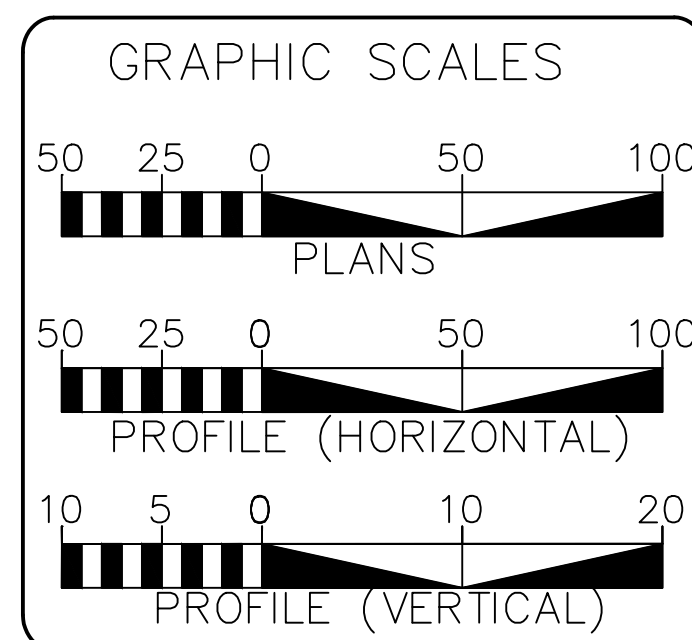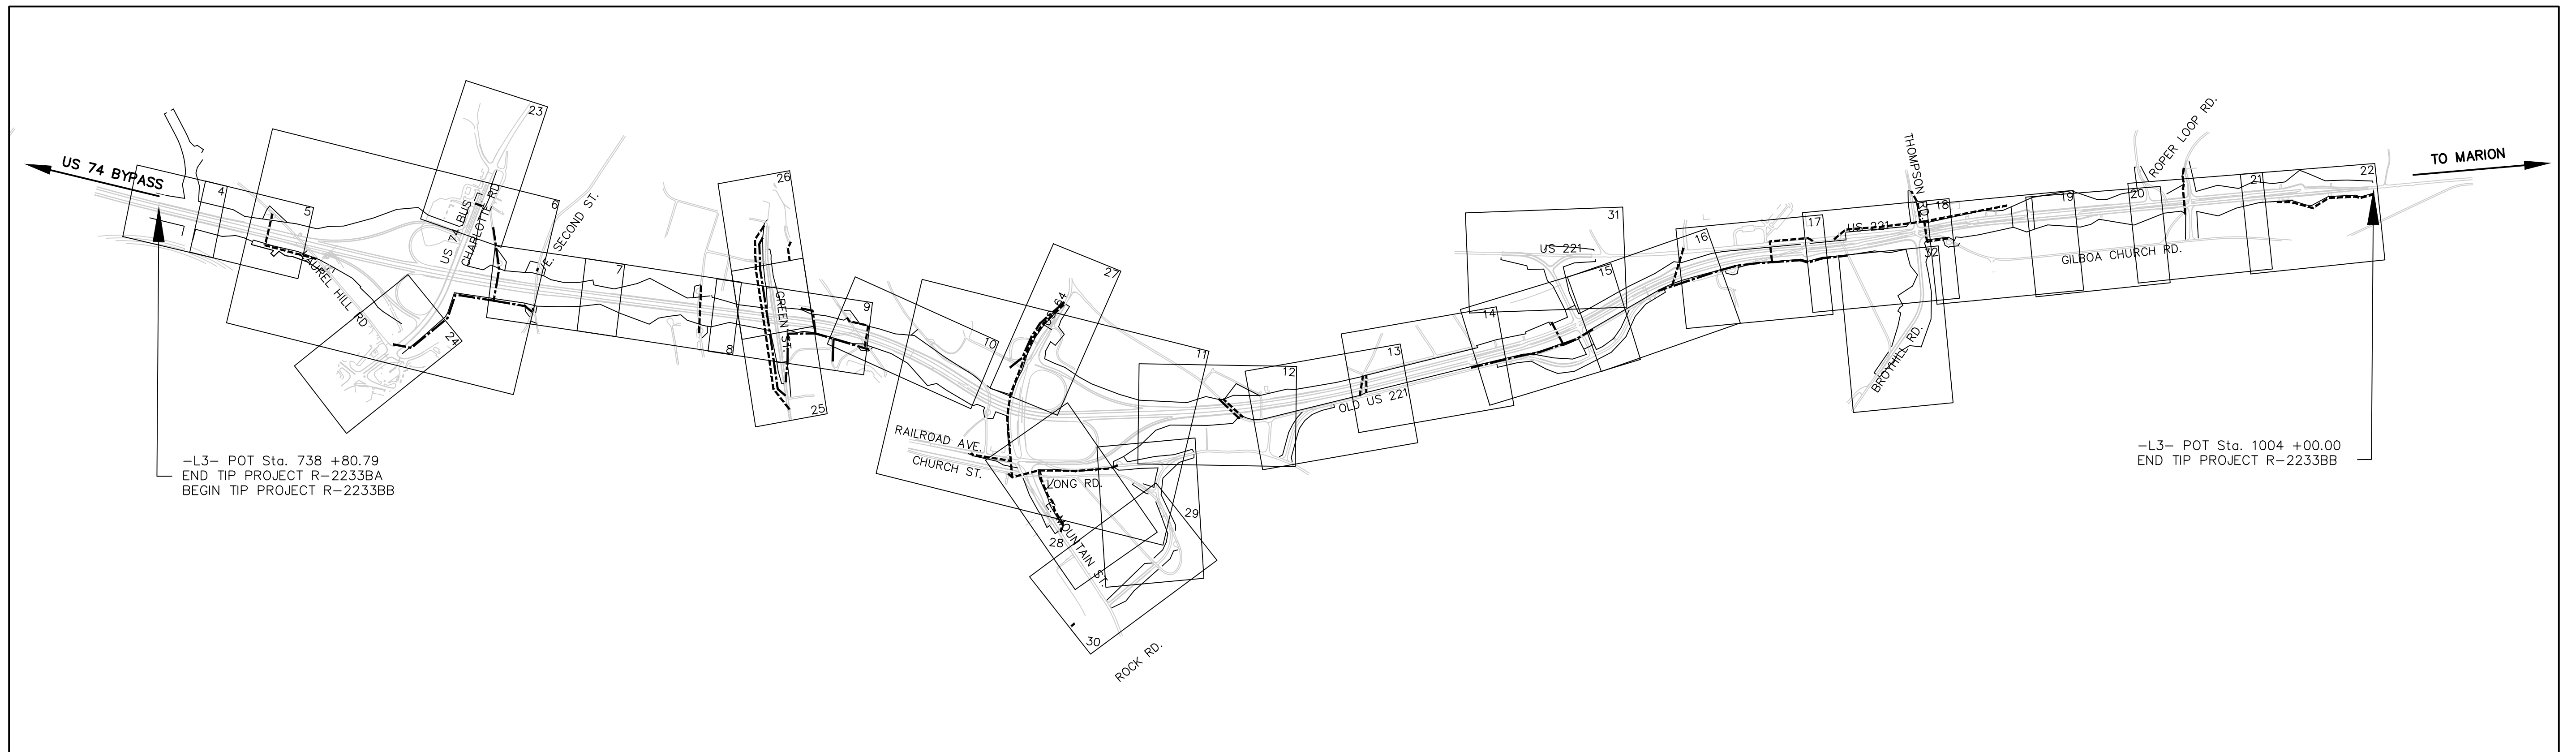

SHEET NO:	DISCRIPTION:
UC-1	TITLE SHEET
UC-2	UTILITY SYMBOLOGY
UC-3	NOTES
UC-3A THRU 3B	DETAILS
UC-5 THRU UC-32	UTILITY CONSTRUCTION
UC-32 THRU UC-38	UTILITY PROFILE

WATER AND SEWER OWNERS ON PROJECT

(A) SANITARY SEWER: TOWN OF RUTHERFORDTON
(B) WATER: BROAD RIVER WATER AUTHORITY

PREPARED IN THE OFFICE OF

Odom Engineering PLLC
169 Oak Street, Forest City, N.C. 28043
ph: 828.247.4495 fax: 828.247.4498
NC Firm#: P-0880

DAVID ODOM CONSULTANT CONTACT #1
LARISSA COLES CONSULTANT CONTACT #2
SCOTT ROACH CONSULTANT CONTACT #3

SEAL

4/28/2020

DIVISION OF HIGHWAYS
UTILITIES UNIT
1555 MAIL SERVICES CENTER
RALEIGH, NC 27699-1555
PHONE (919) 707-6690
FAX (919) 250-4151

MICHAEL BRIGHT UTILITIES REGIONAL ENGINEER
JONG-TAE YOON UTILITIES ENGINEER
AMY DUPREE YORK UTILITIES AREA COORDINATOR
STEVE C. TREXLER UTILITIES COORDINATOR