



8/23/99

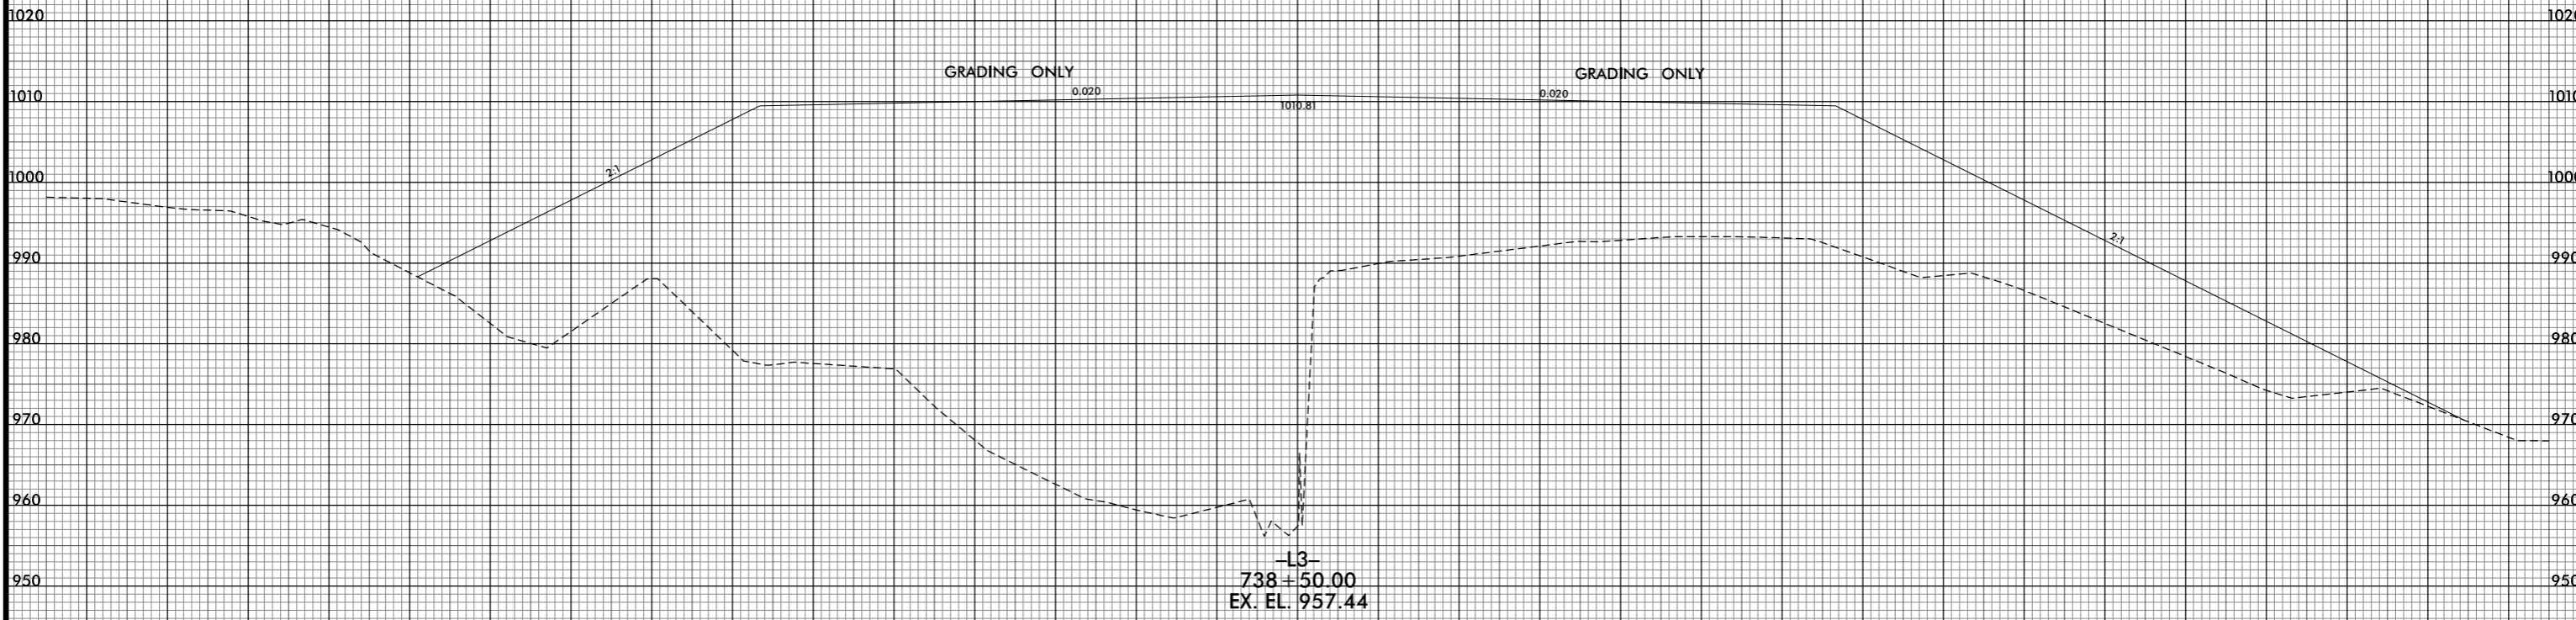

PROJ. REFERENCE NO. R-2233BB	SHEET NO. X-12
---------------------------------	-------------------

150 140 130 120 110 100 90 80 70 60 50 40 30 20 10 0 10 20 30 40 50 60 70 80 90 100 110 120 130 140 150

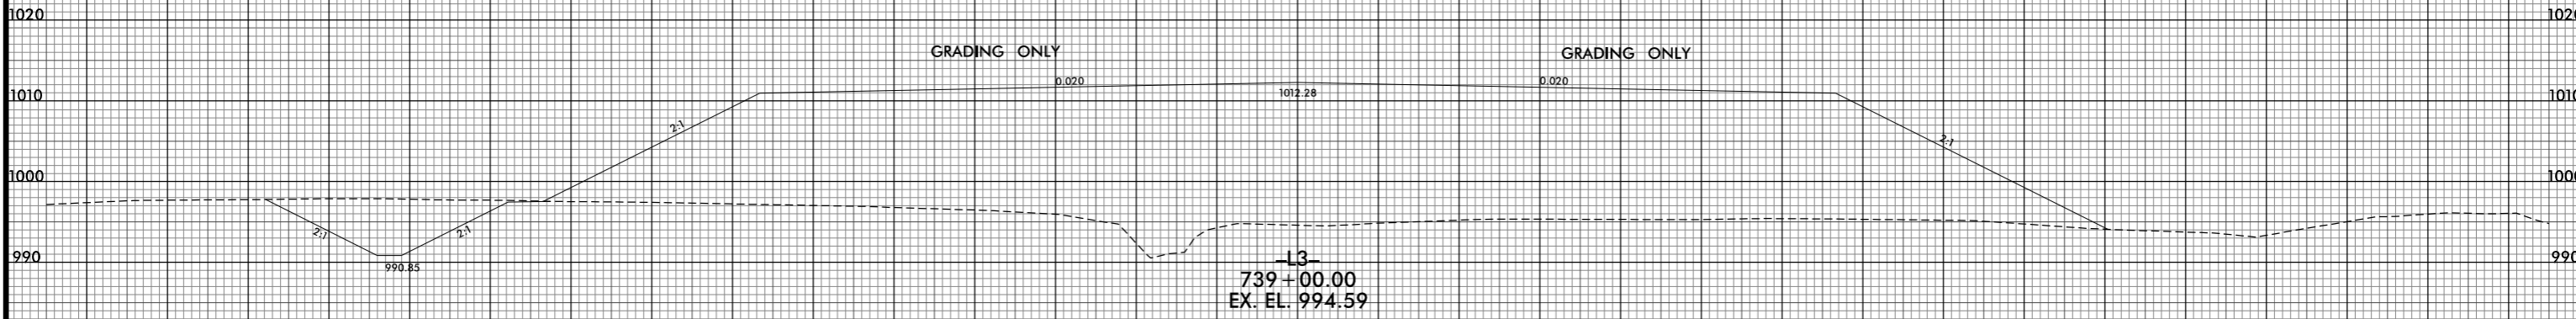

150 140 130 120 110 100 90 80 70 60 50 40 30 20 10 0 10 20 30 40 50 60 70 80 90 100 110 120 130 140 150

8/10/2021 12:48:04 PM  
I:\R2233BB.RDY.XPL.L3.dgn  
USER: bstormer

-L3-