



8/23/99

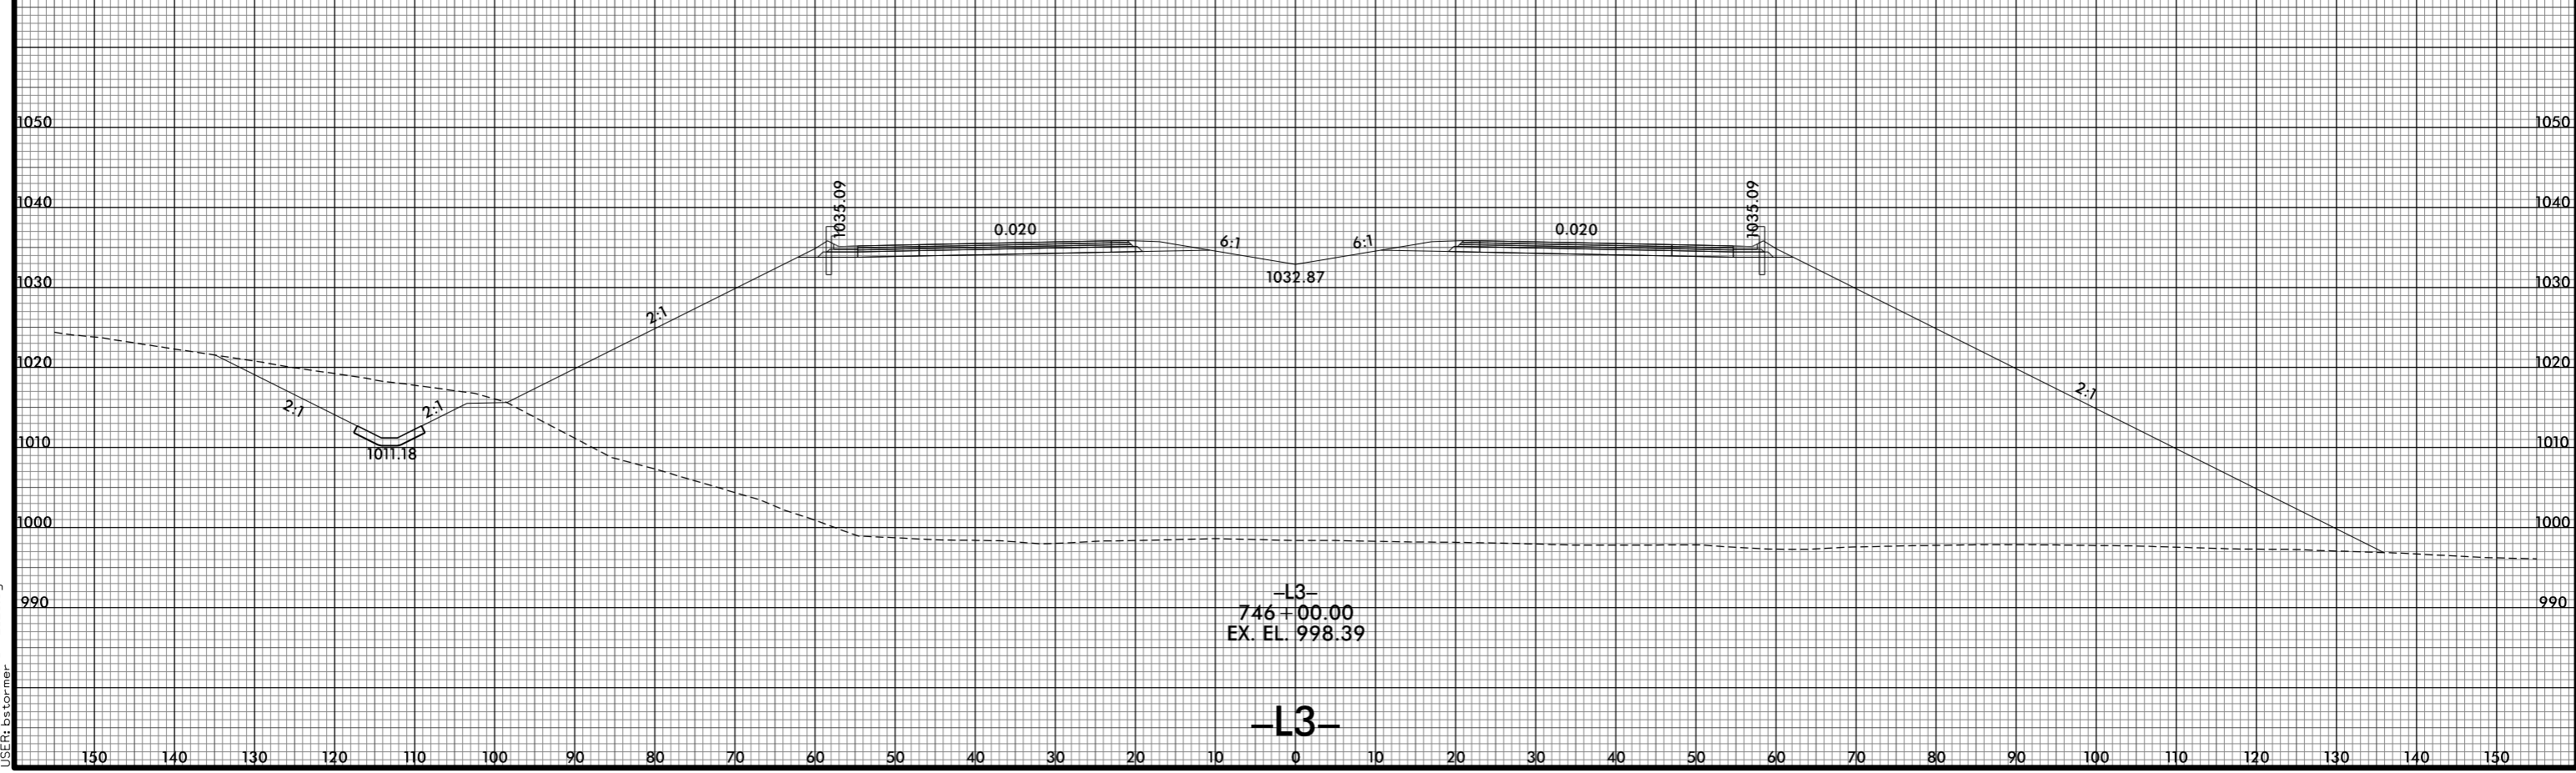

PROJ. REFERENCE NO. R-2233BB	SHEET NO. X-19
---------------------------------	-------------------

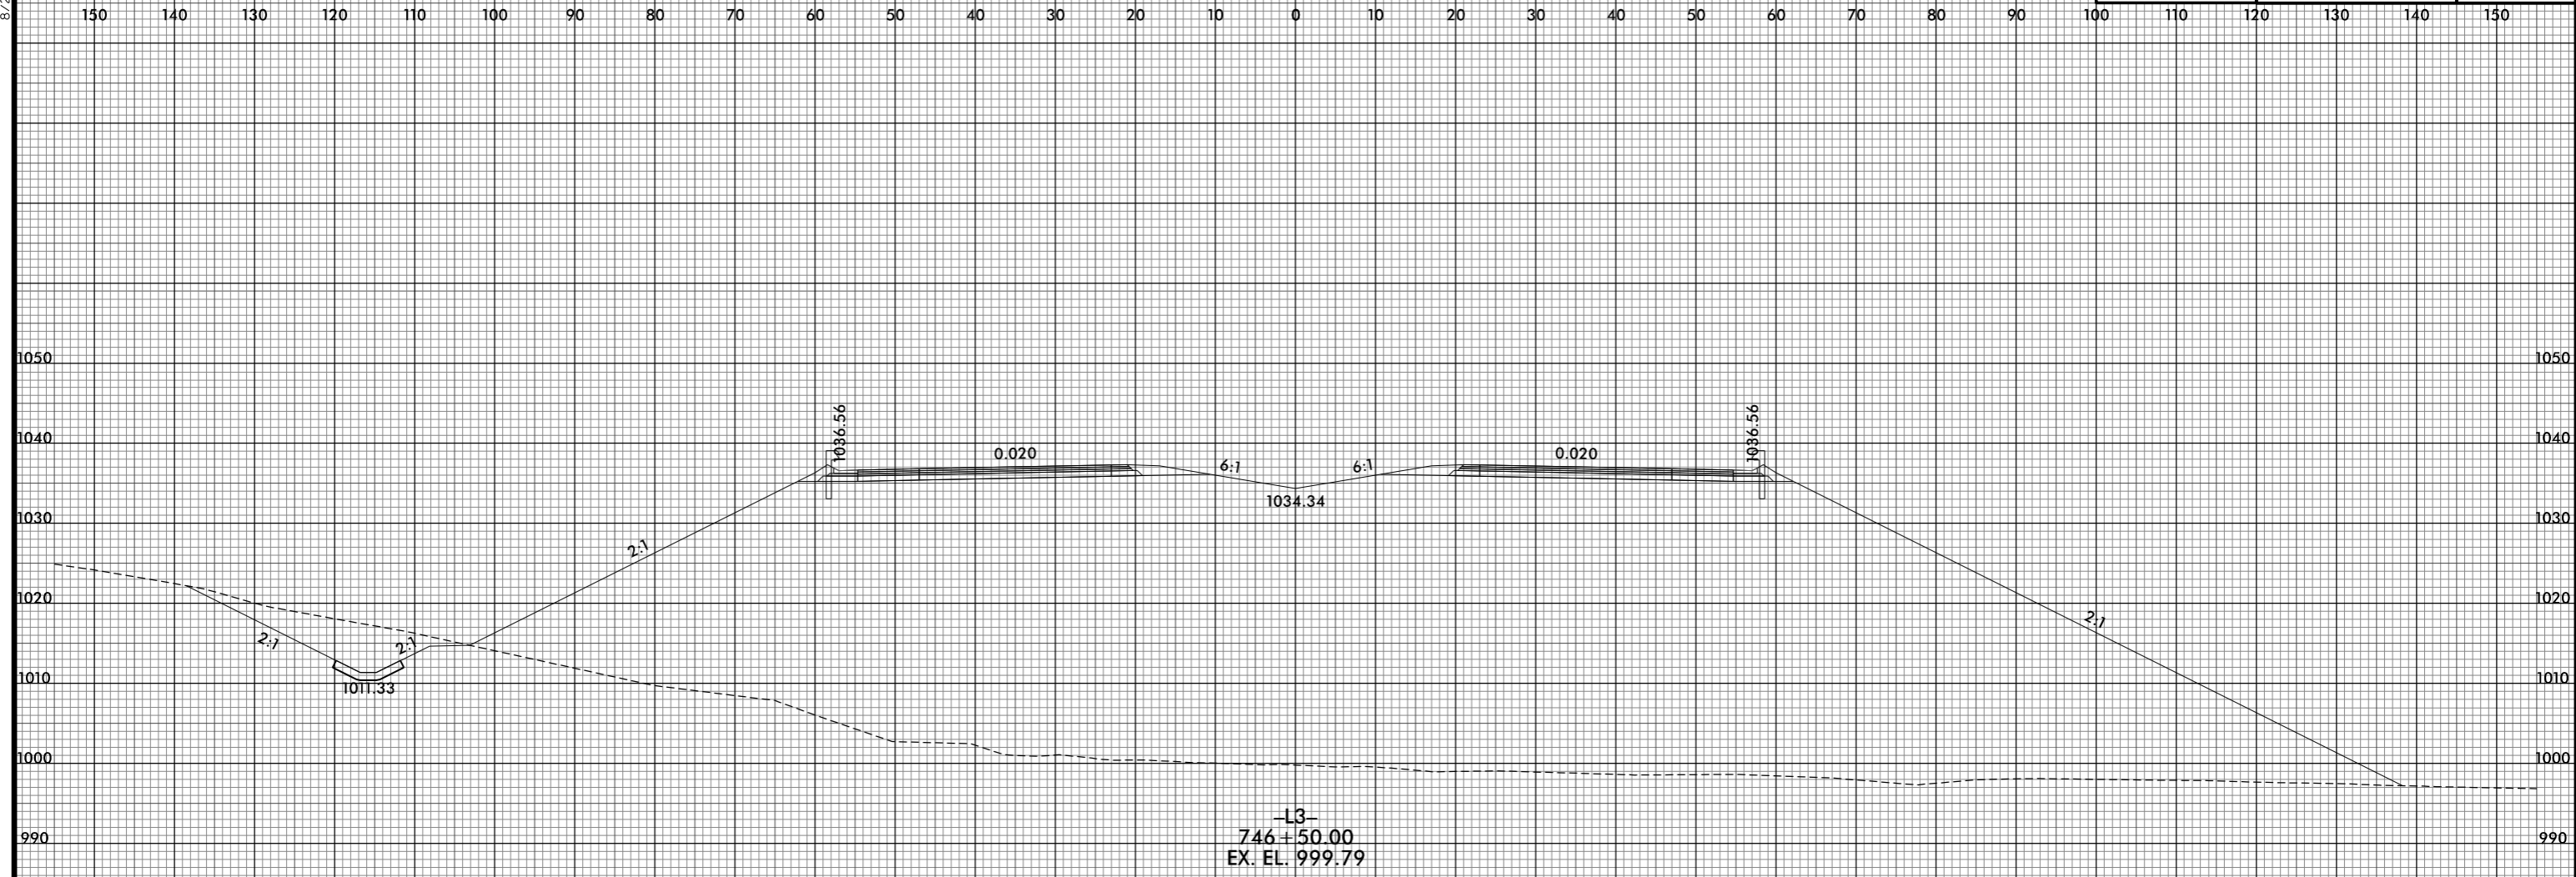

8/10/2021 12:48:15 PM  
I:\R2233BB\_R0Y\_XPL\_L3.dgn  
USER: bctormer

-L3-