


8/23/99

260 250 240 230 220 210 200 190 180 170 160 150 140 130 120 110 100 90 80 70 60 50 40 30 20 10



PROJ. REFERENCE NO.
R-2233BB

SHEET NO.
X-29

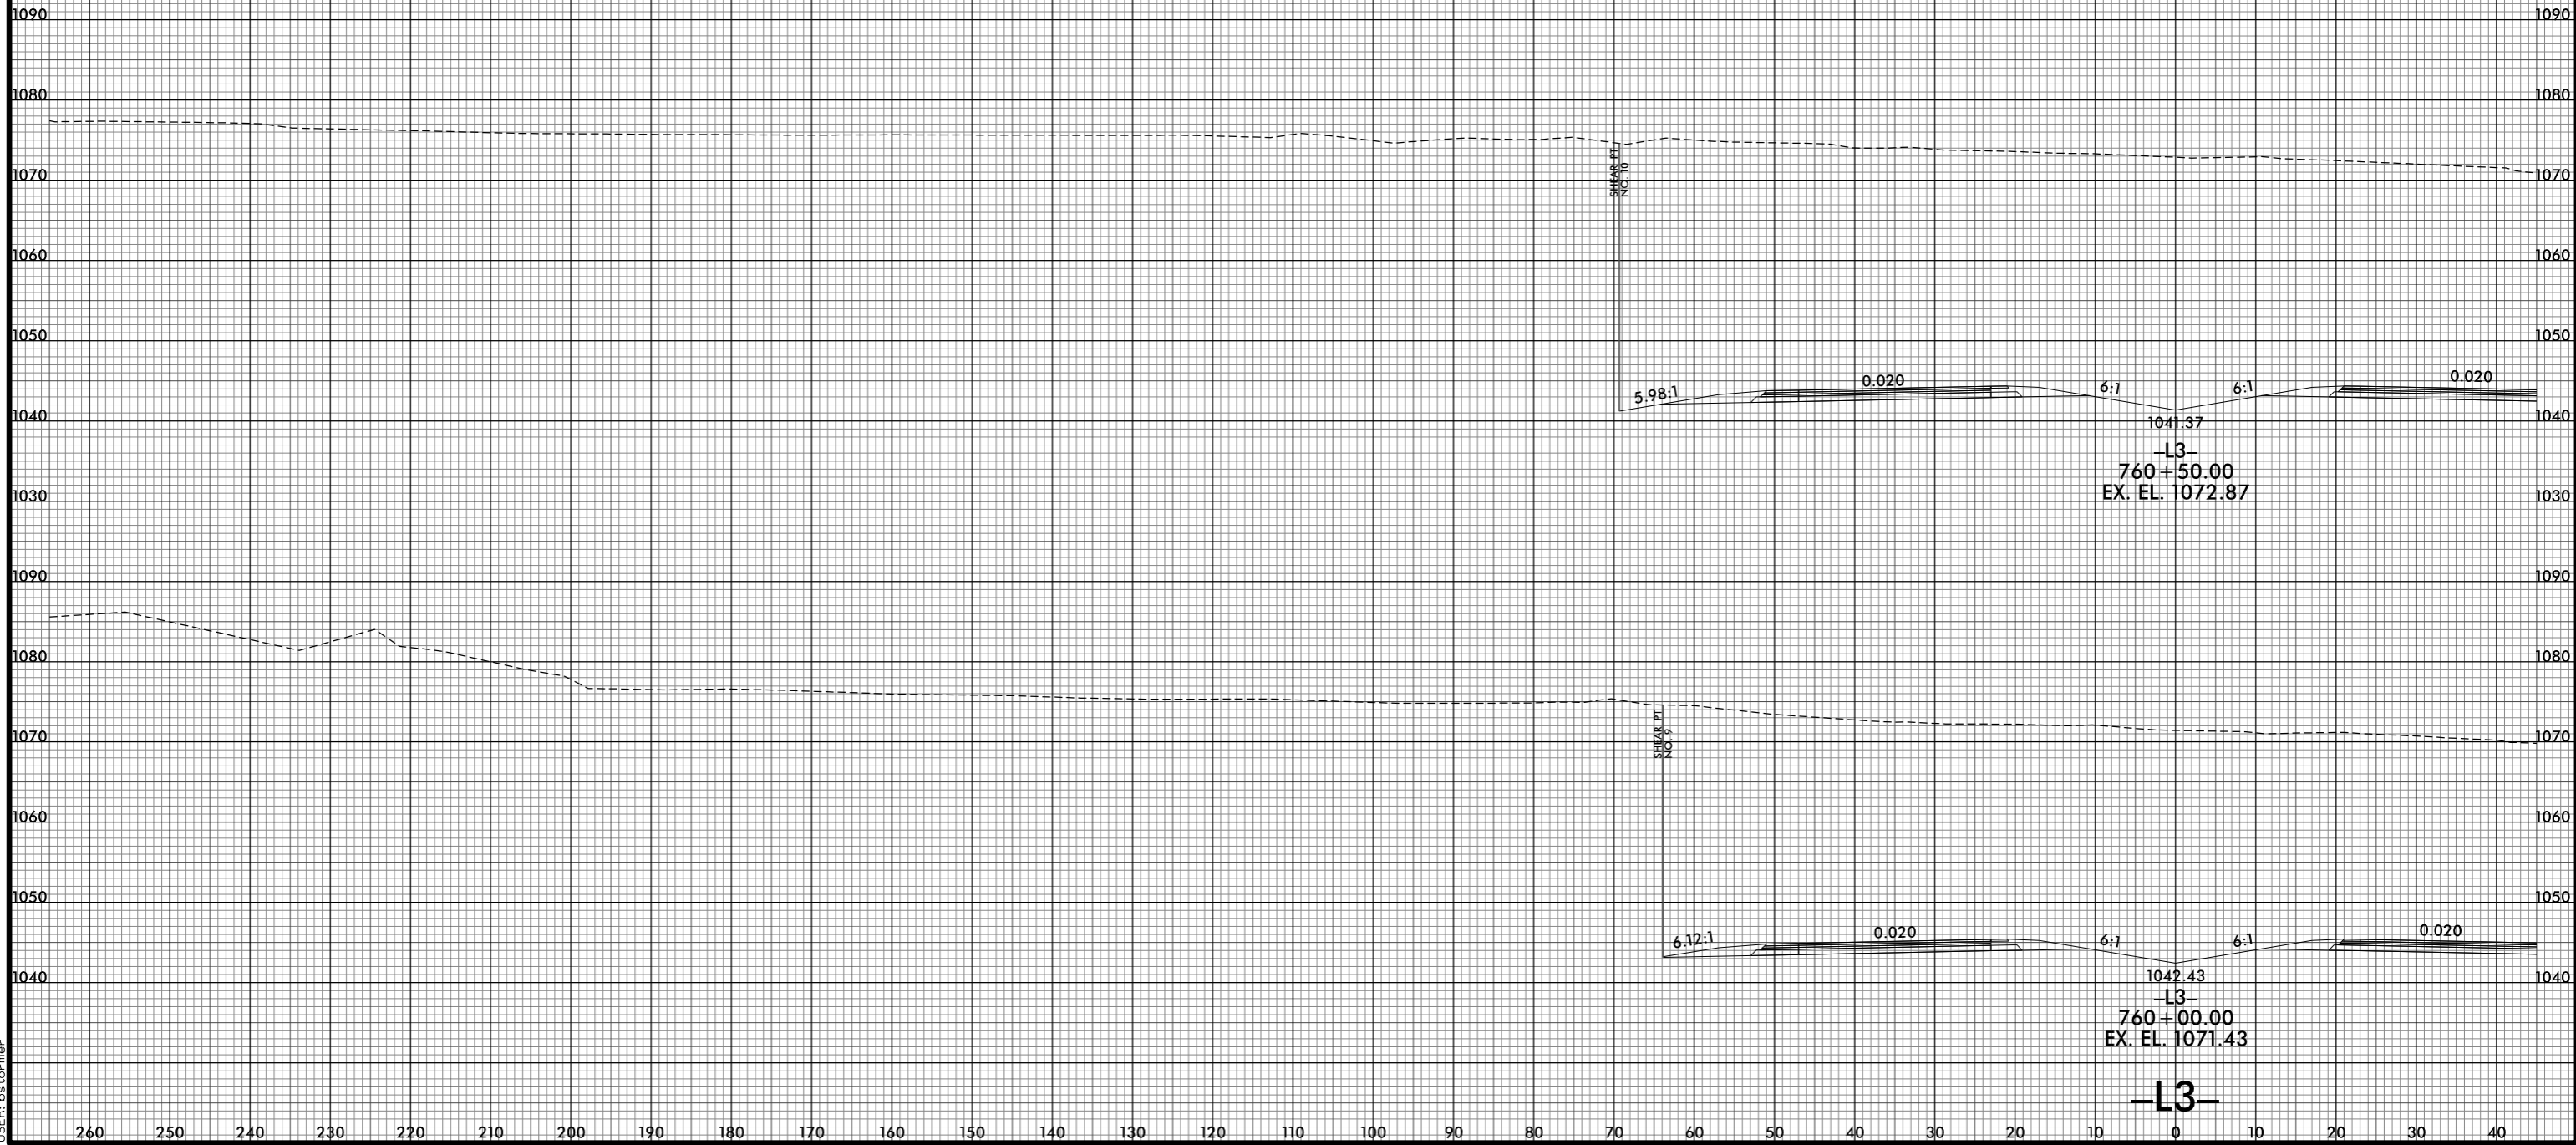

8/10/2021 12:48:34 PM
I:\R2233BB.RDY_XPL_L3.dgn
USER: bctormer