

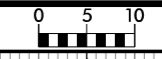


8/23/99

260 250 240 230 220 210 200 190 180 170 160 150 140 130 120 110 100 90 80 70 60 50 40 30 20 10

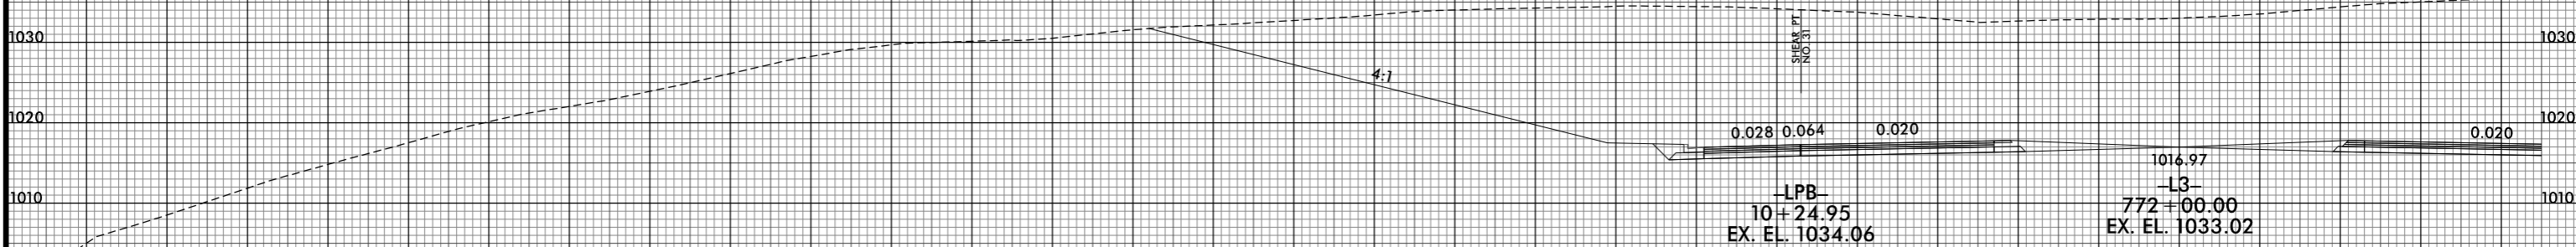

PROJ. REFERENCE NO. R-2233BB	SHEET NO. X-40
---------------------------------	-------------------

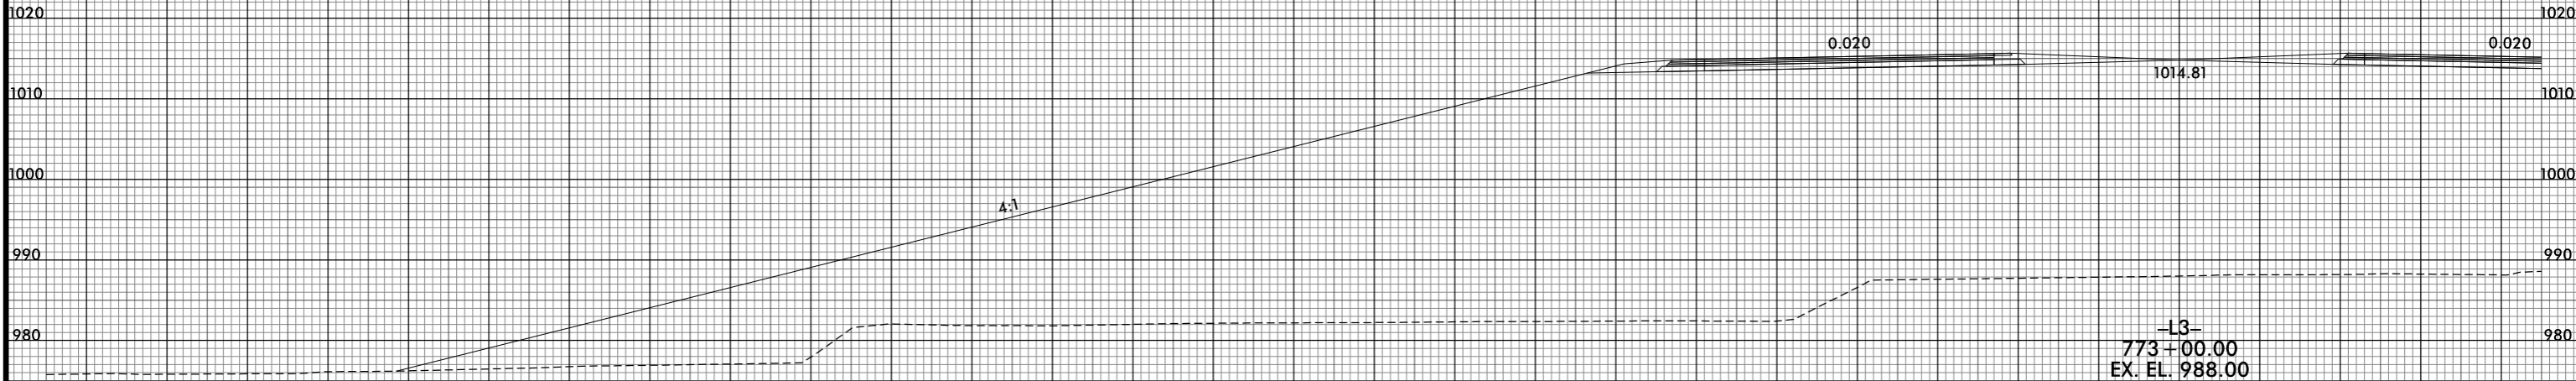

-L3-
772+00.00
EX. EL. 1033.02

-L3-

8/10/2021 12:48:57 PM
I:\R2233BB.RDY_XPL_L3.dgn
USER: ds tomer

260 250 240 230 220 210 200 190 180 170 160 150 140 130 120 110 100 90 80 70 60 50 40 30 20 10 0 10 20 30 40