

8/23/99

260 250 240 230 220 210 200 190 180 170 160 150 140 130 120 110 100 90 80 70 60 50 40 30 20 10



PROJ. REFERENCE NO.  
R-2233BB

SHEET NO.  
X-41

1020 1020

1010 1010

1000 1000

990 990

980 980

980 980

1020 1020

1010 1010

1000 1000

990 990

980 980

1020 1020

1010 1010

1000 1000

990 990

980 980

980 980

1020 1020



1010 1010

1000 1000

990 990

980 980

260 250 240 230 220 210 200 190 180 170 160 150 140 130 120 110 100 90 80 70 60 50 40 30 20 10 0 10 20 30 40

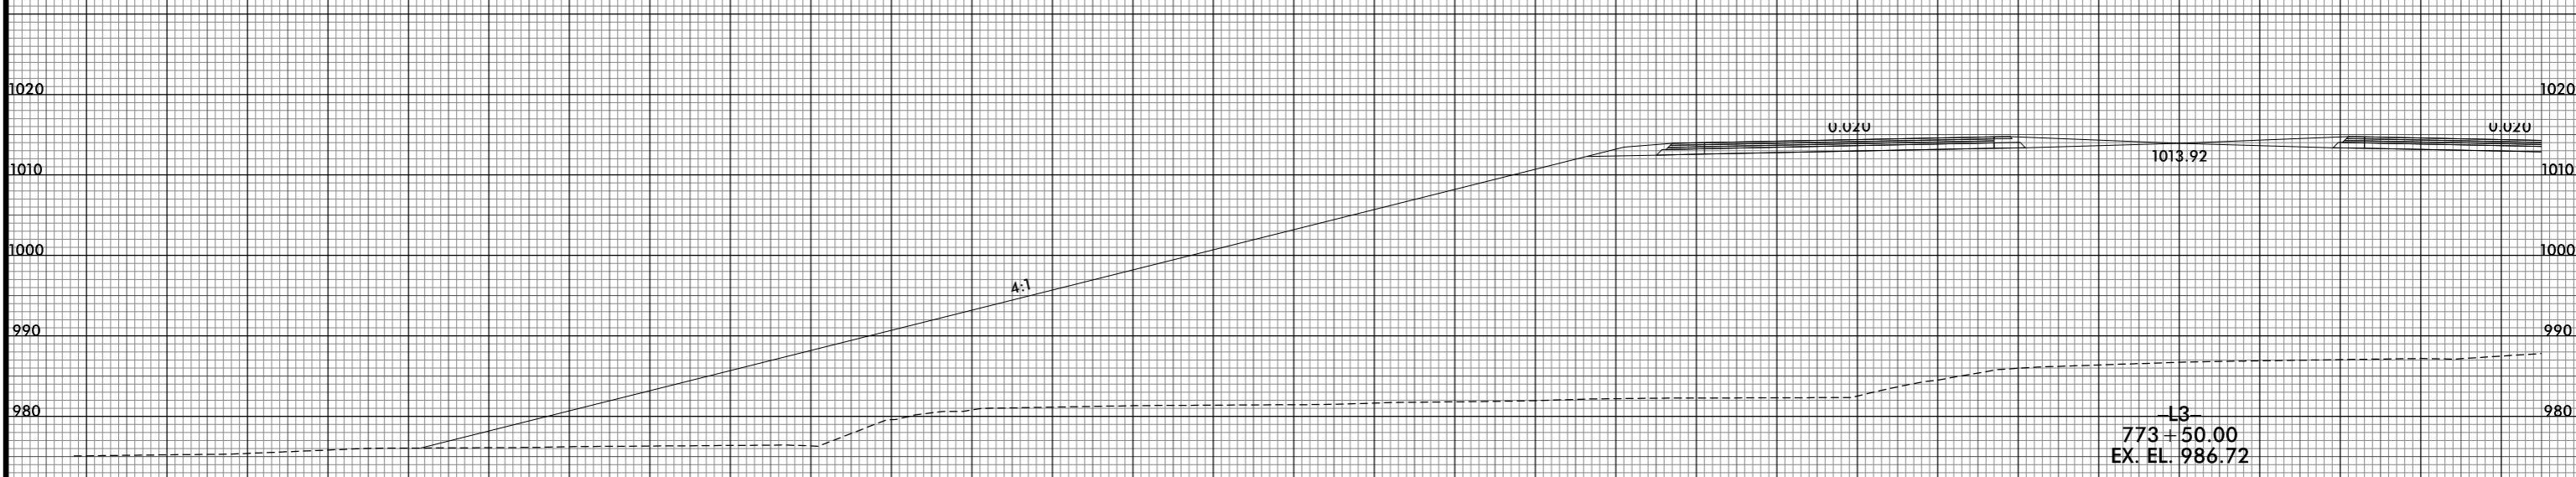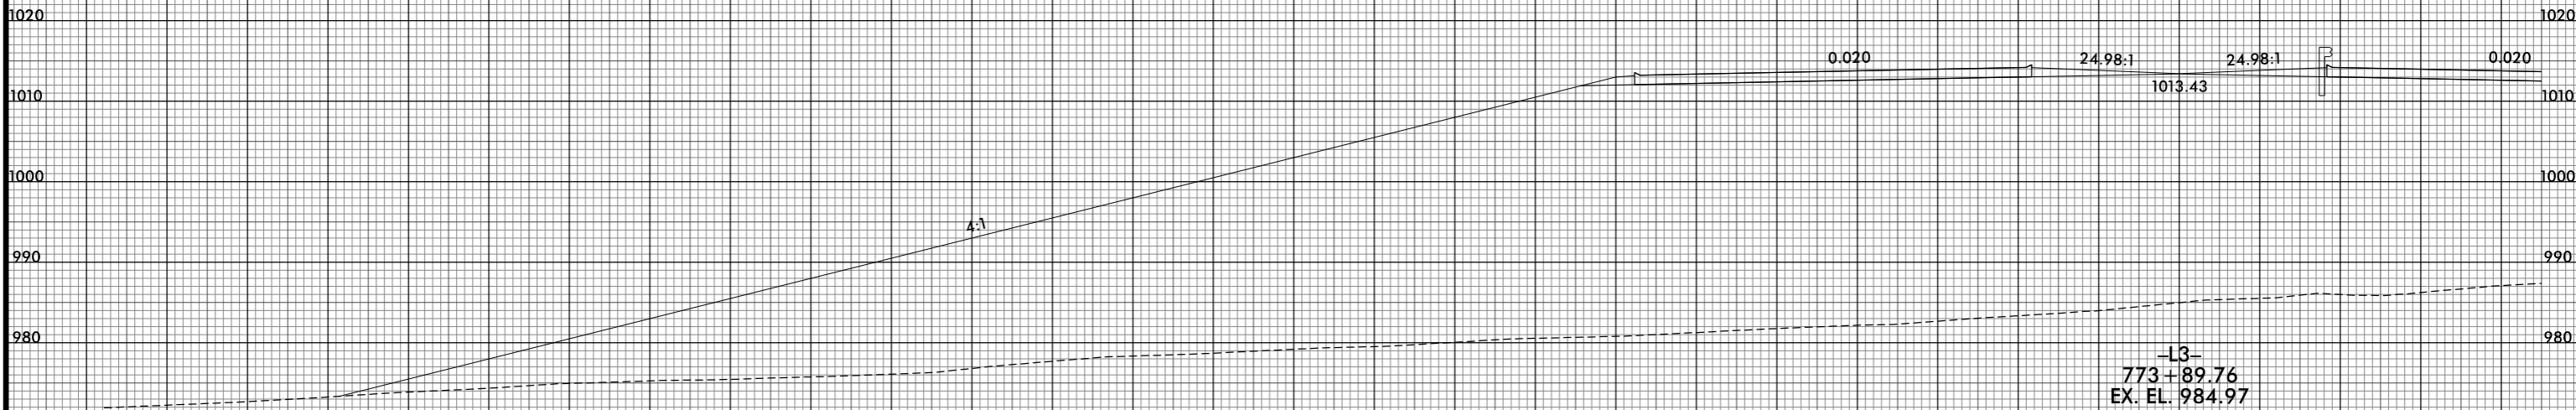

-L3-

8/10/2021 12:49:00 PM  
I:\R2233BB.RDY.XPL.L3.dgn  
USER: bctormer