




8/23/99

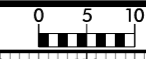

PROJ. REFERENCE NO. R-2233BB	SHEET NO. X-43
---------------------------------	-------------------

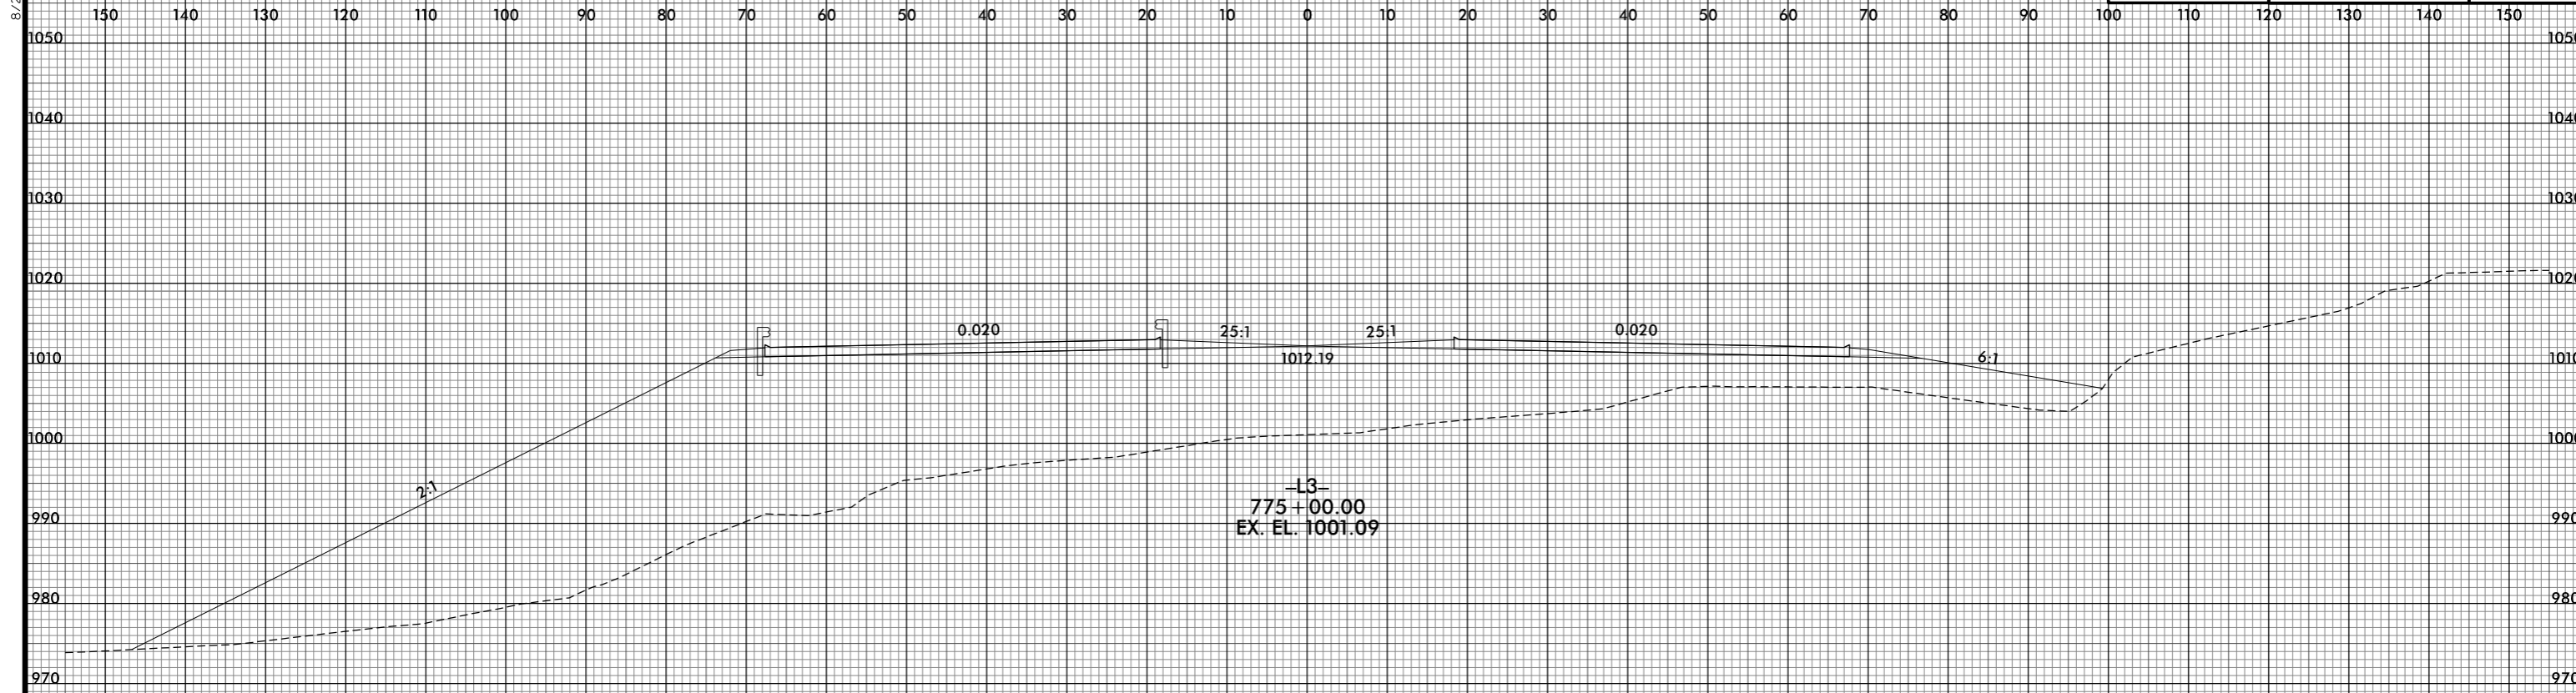

-L3-  
775+00.00  
EX. EL. 1001.09

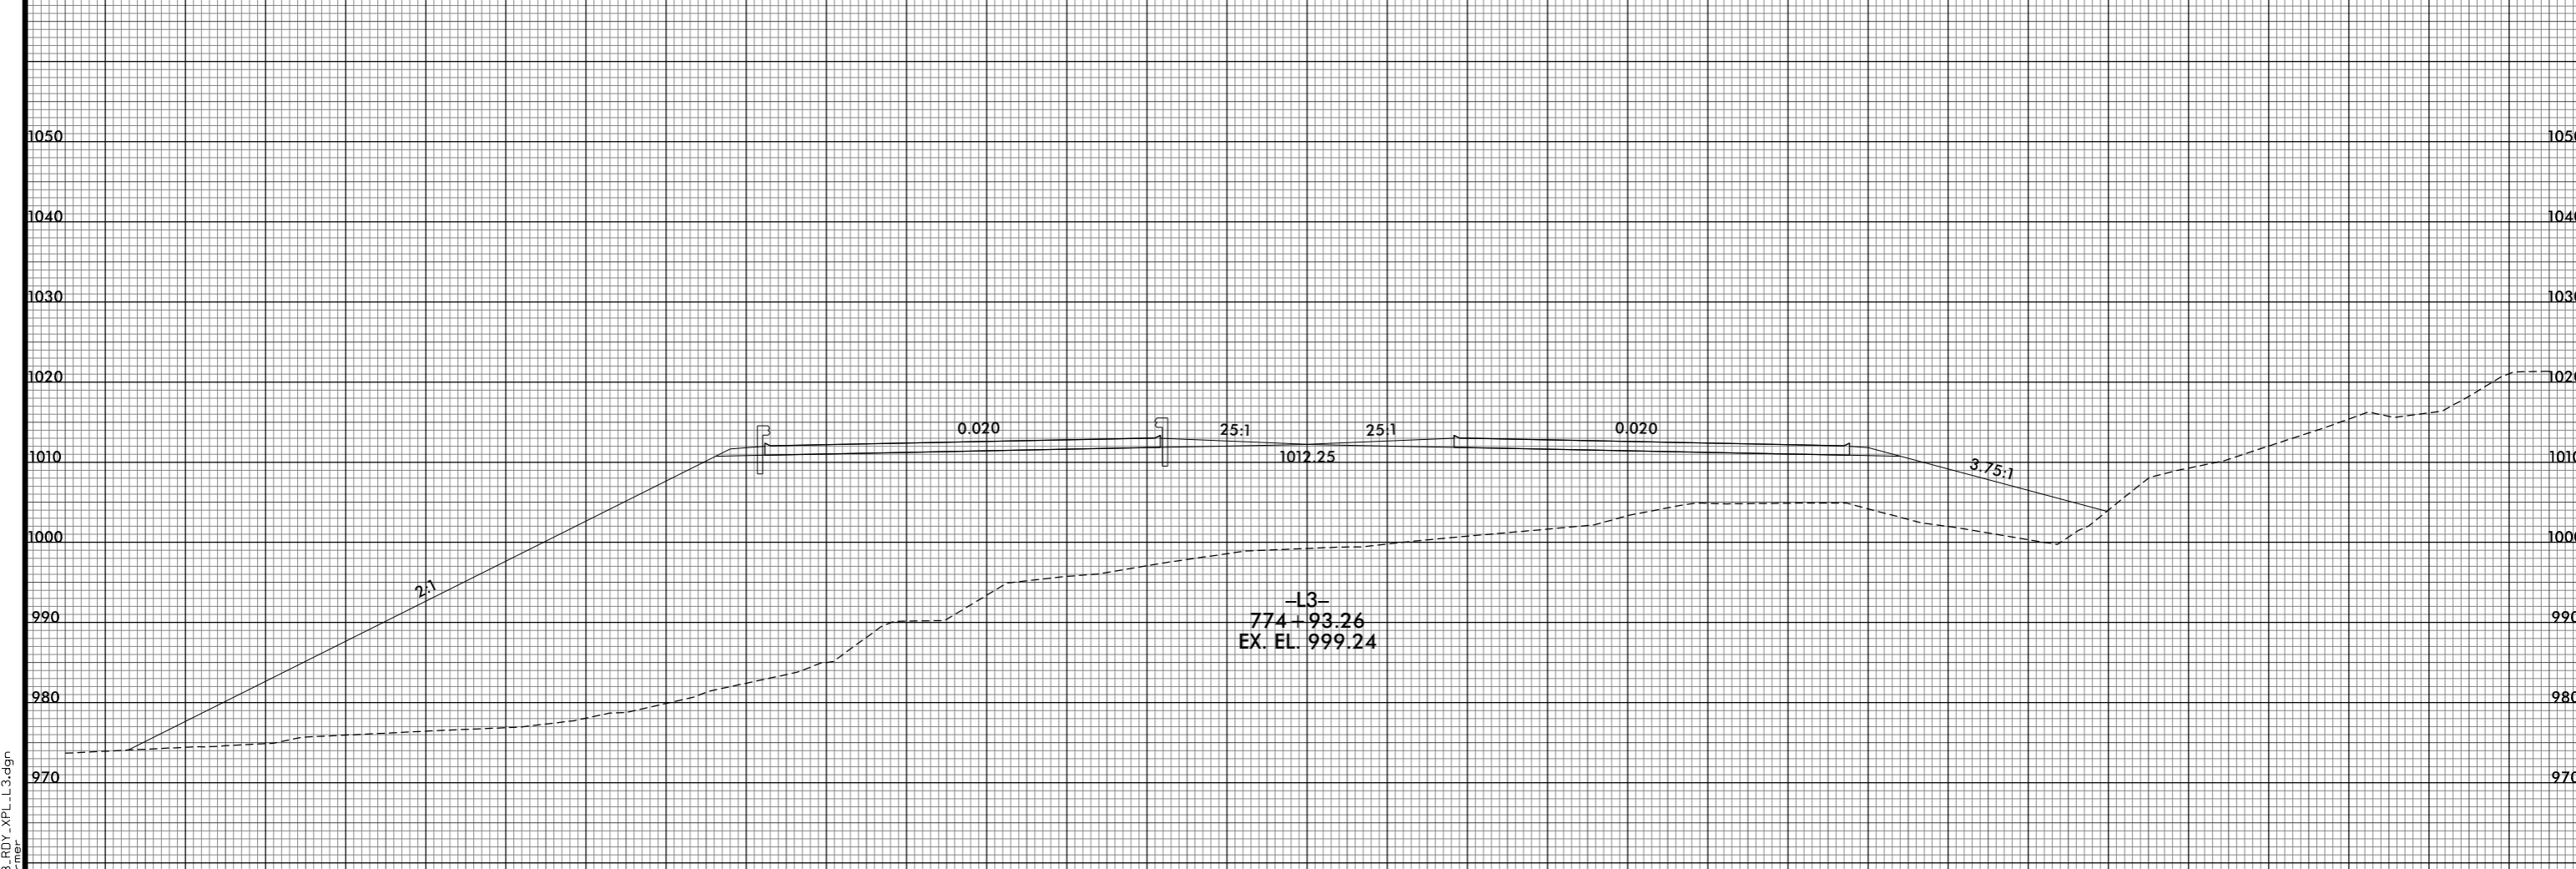

-L3-  
774+93.26  
EX. EL. 999.24

-L3-

8/10/2021 12:49:05 PM  
I:\R-2233BB.RDY.XPL.L3.dgn  
USER: bstormer