



8/23/99

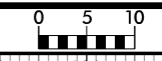

PROJ. REFERENCE NO.	SHEET NO.
R-2233BB	X-55

130 120 110 100 90 80 70 60 50 40 30 20 10 0 10 20 30 40 50 60 70 80 90 100 110 120 130 140 150 160 170

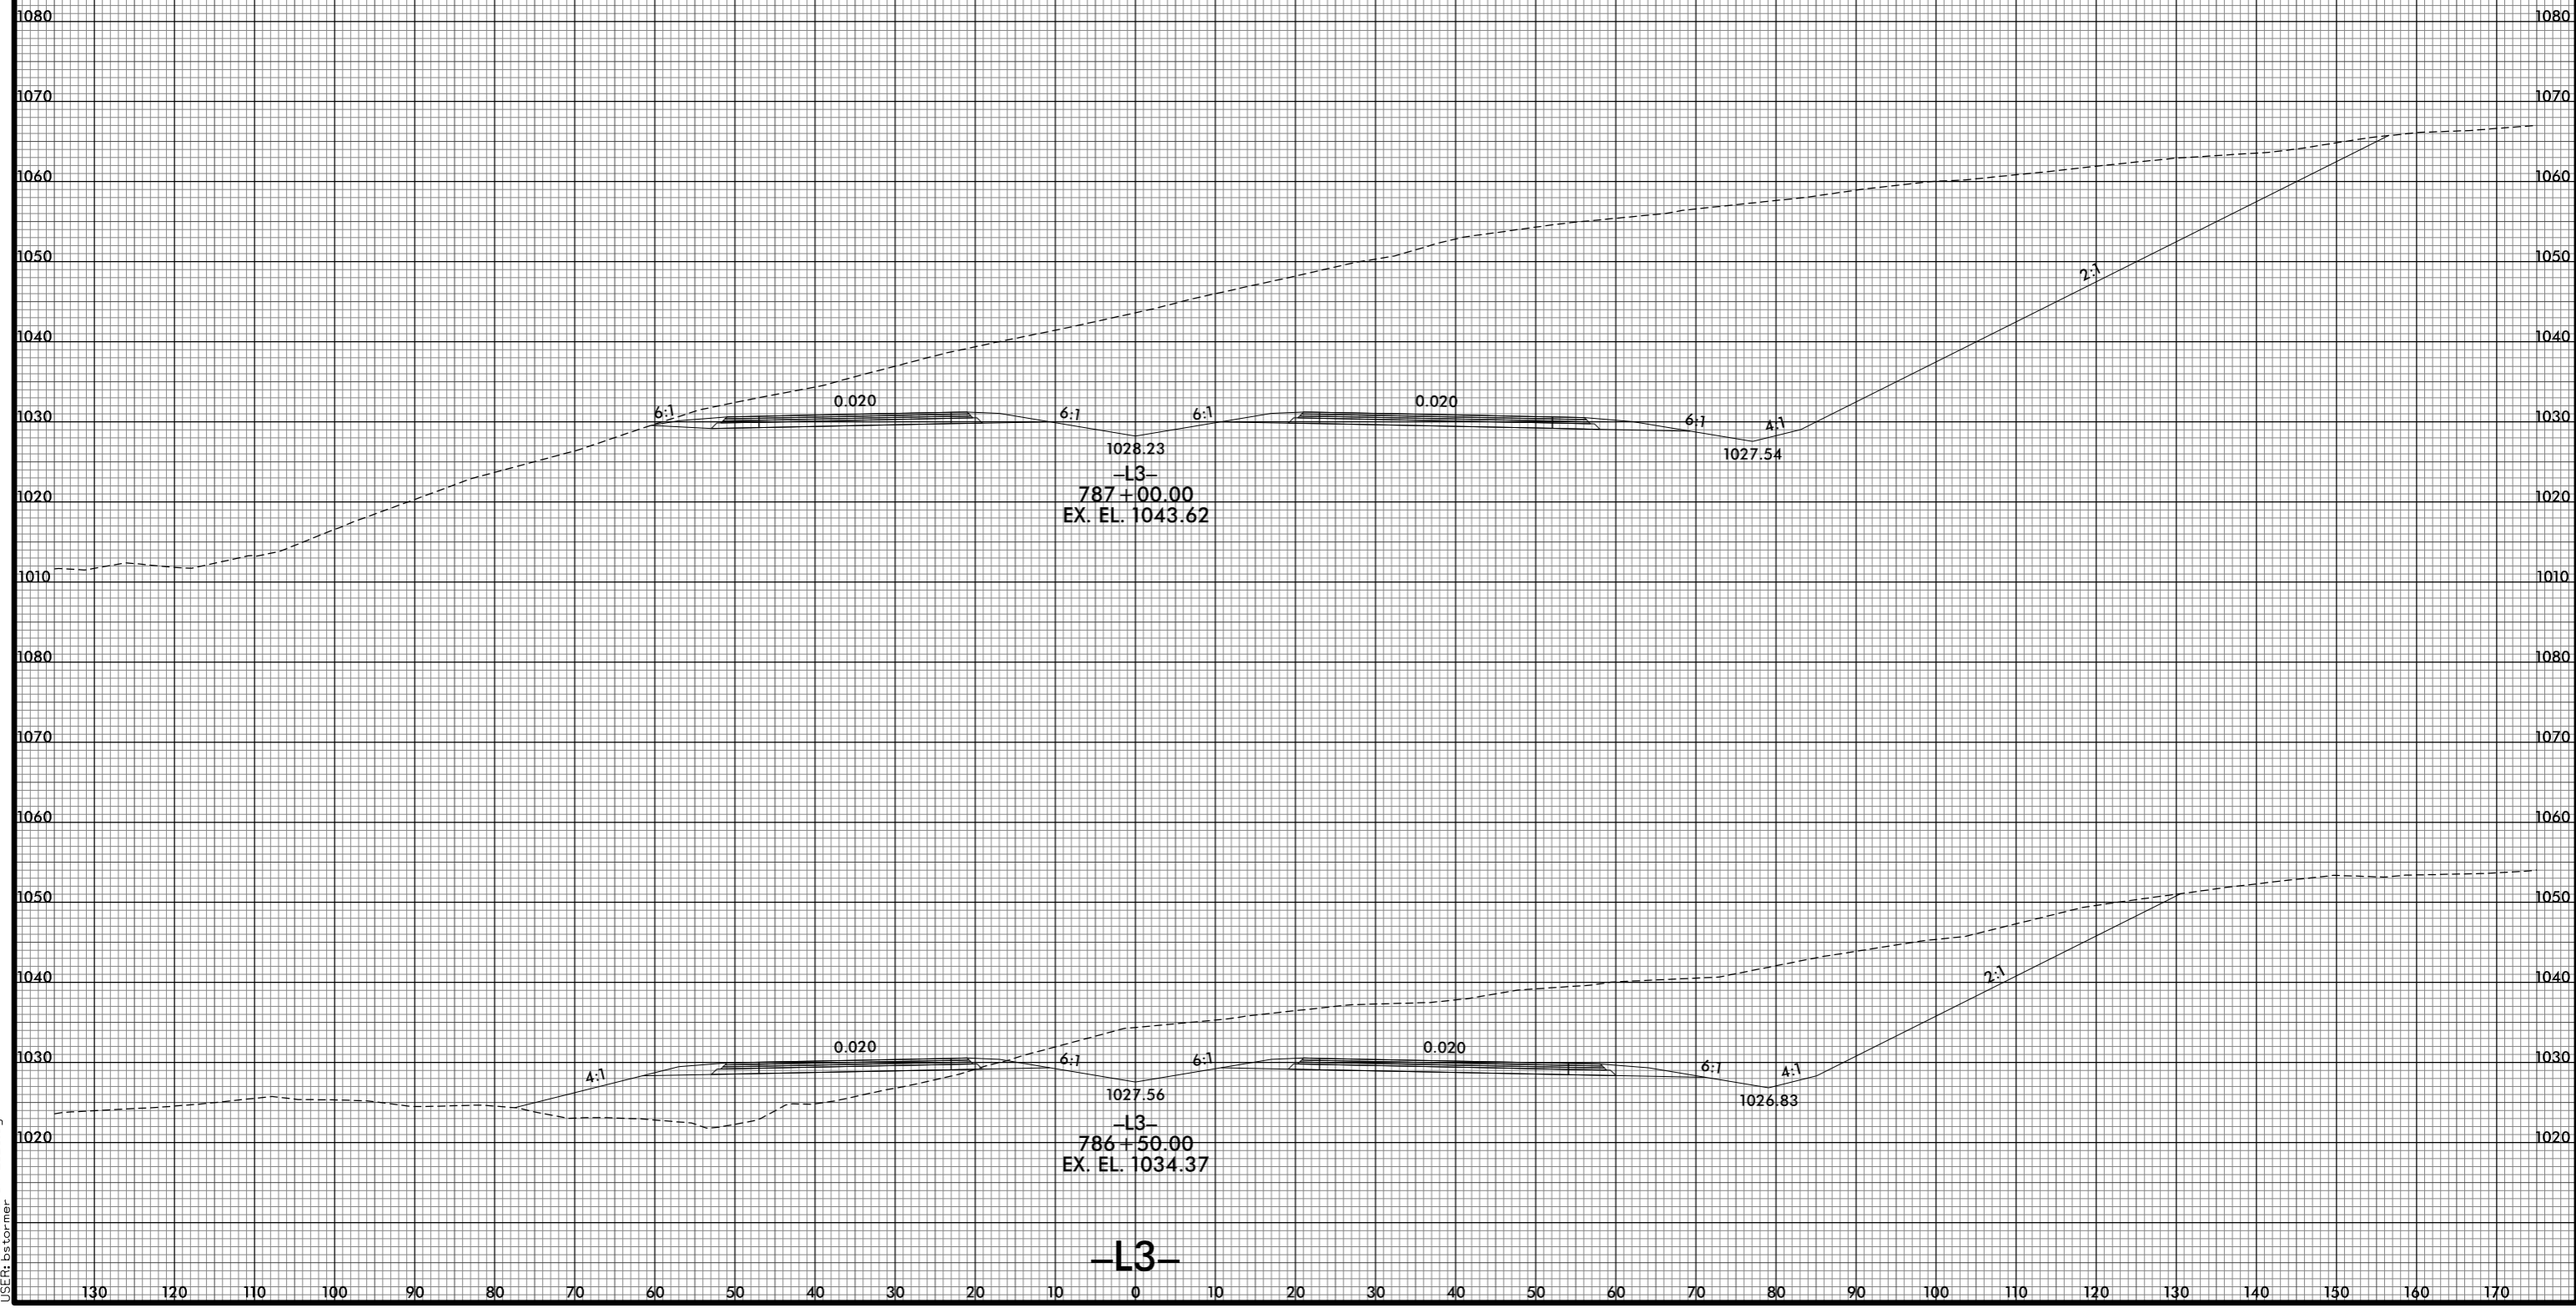

1028.23
-L3-
787+00.00
EX. EL. 1043.62

1027.56
-L3-
786+50.00
EX. EL. 1034.37

-L3-

8/10/2021 12:49:30 PM
I:\R2233BB_R0Y_XPL_L3.dgn
USER: bstermer