


8/23/99

0 5 10	PROJ. REFERENCE NO.	SHEET NO.
	R-2233BB	X-66A

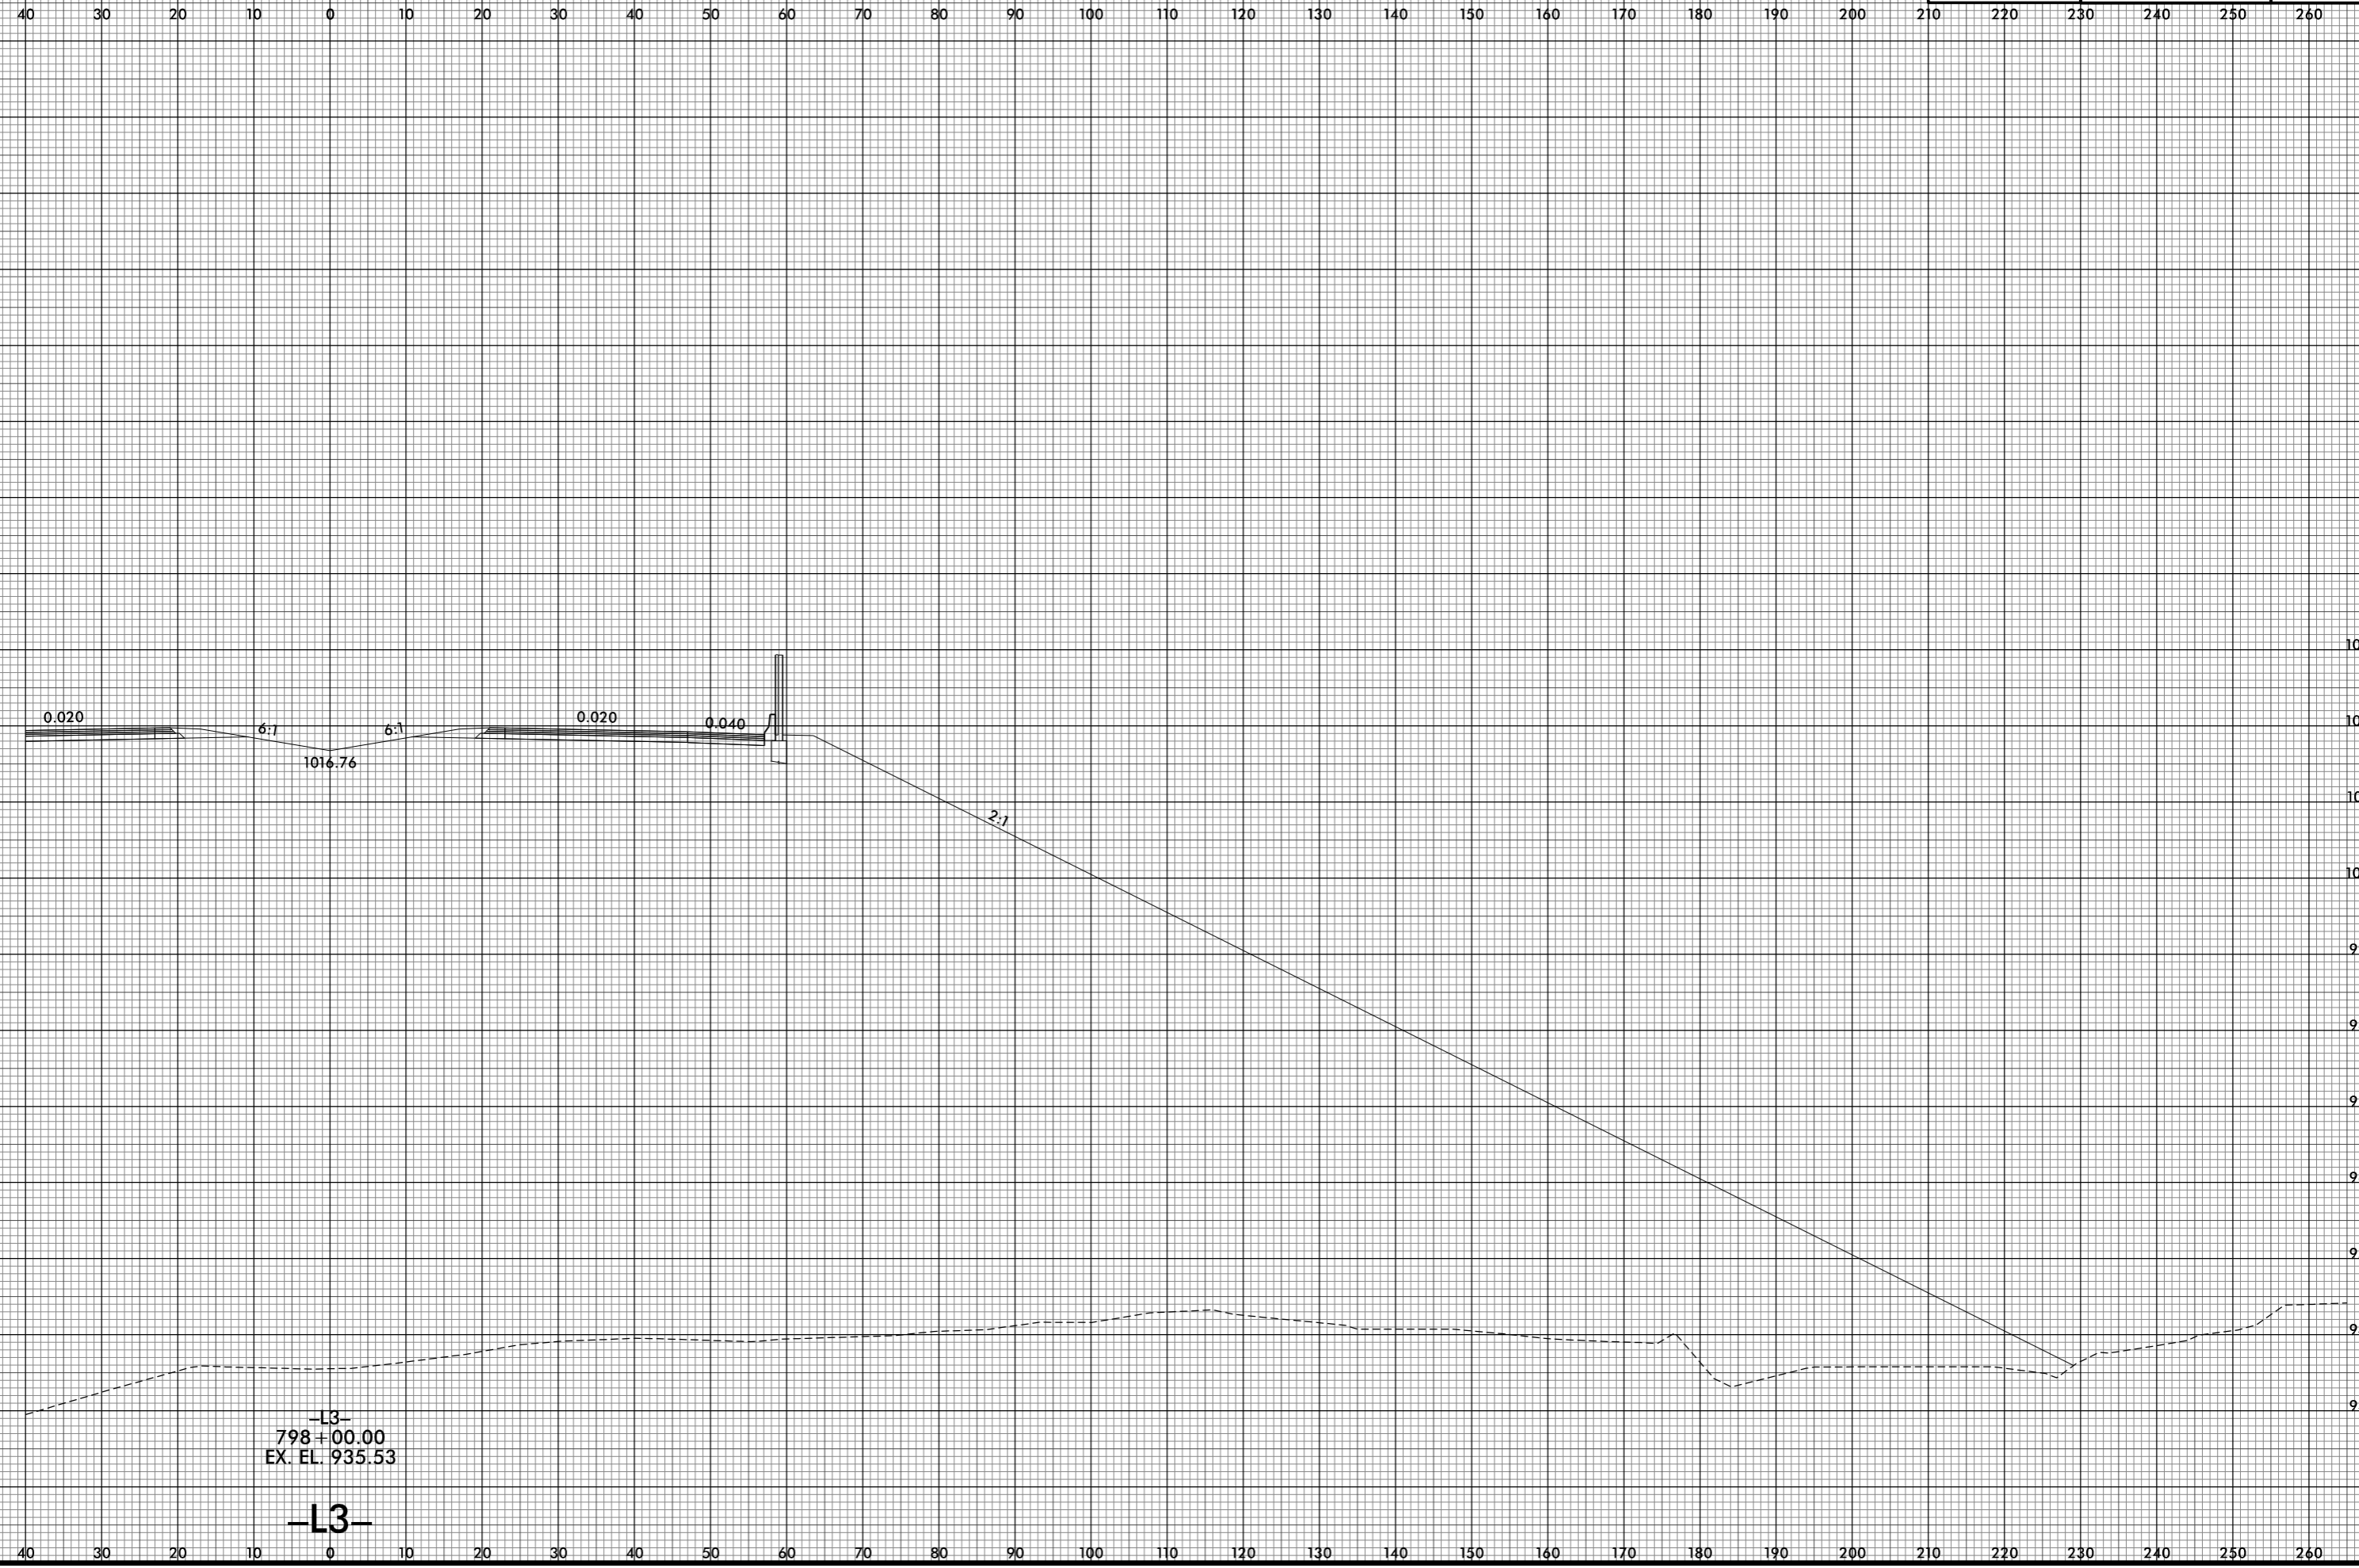

8/10/2021 12:49:59 PM
I:\R2233BB.RDY_XPL_L3.dgn
USER: ds forner