

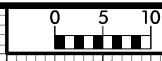
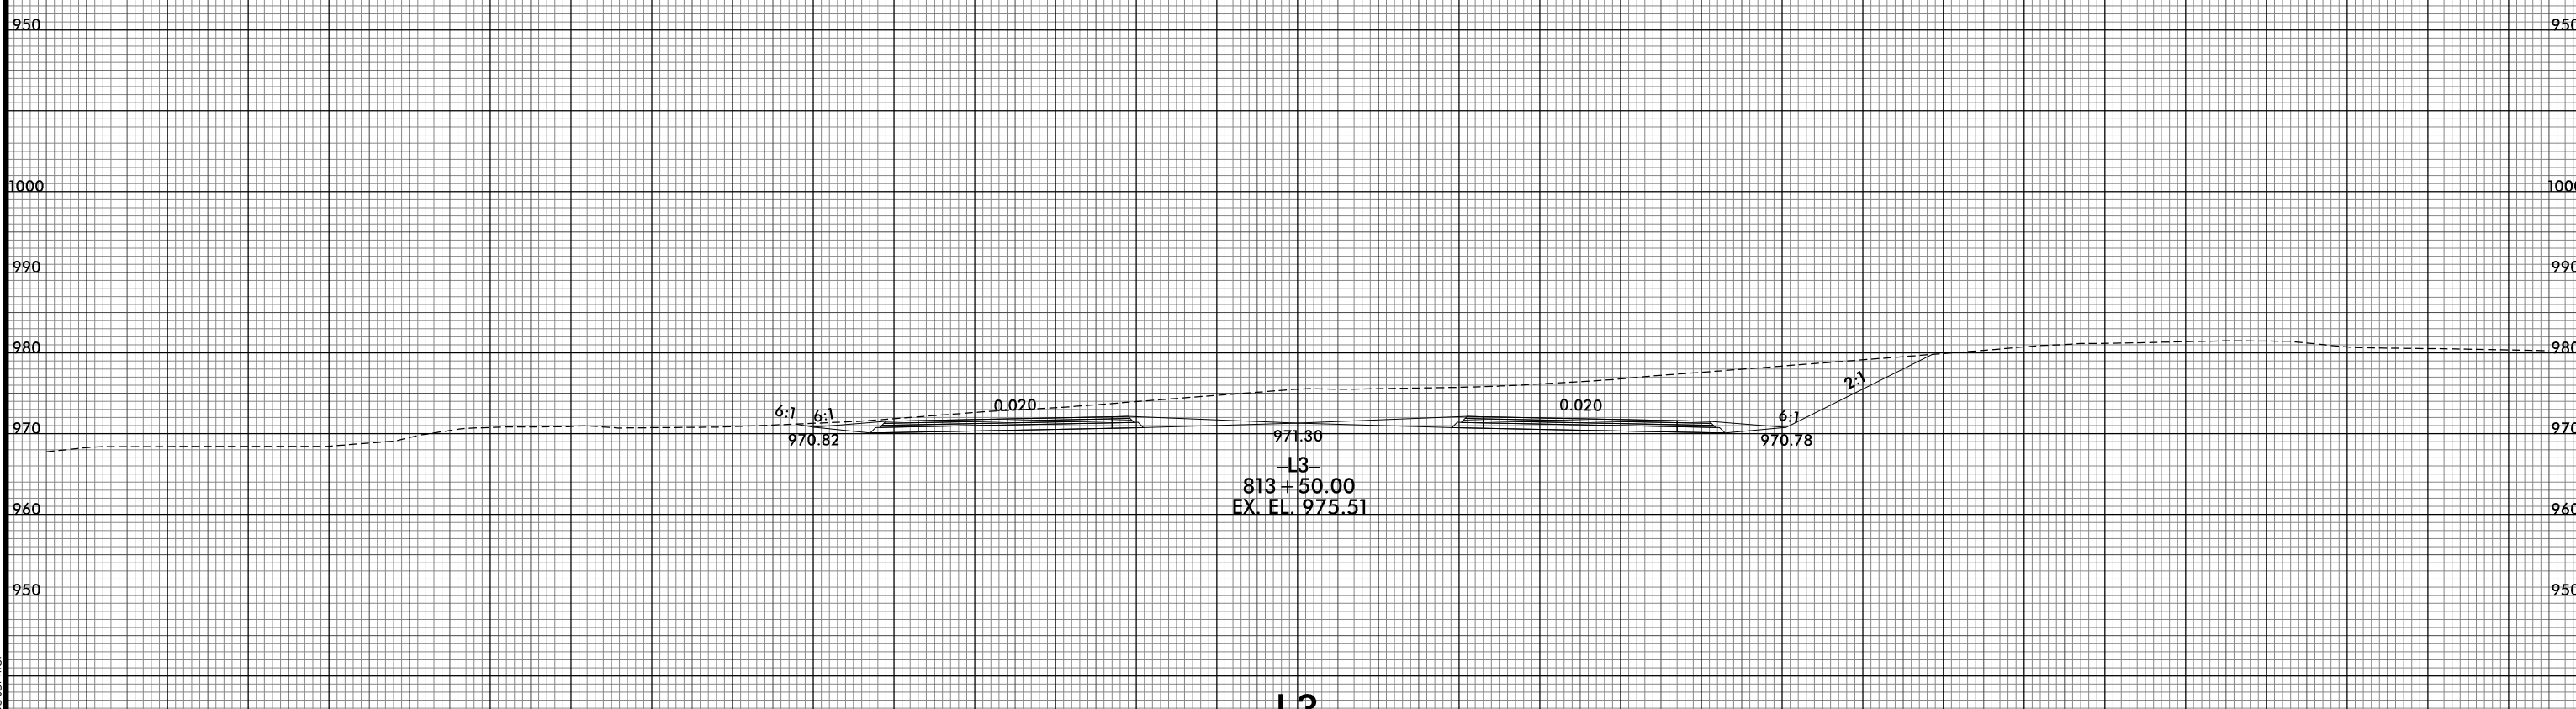


8/23/99

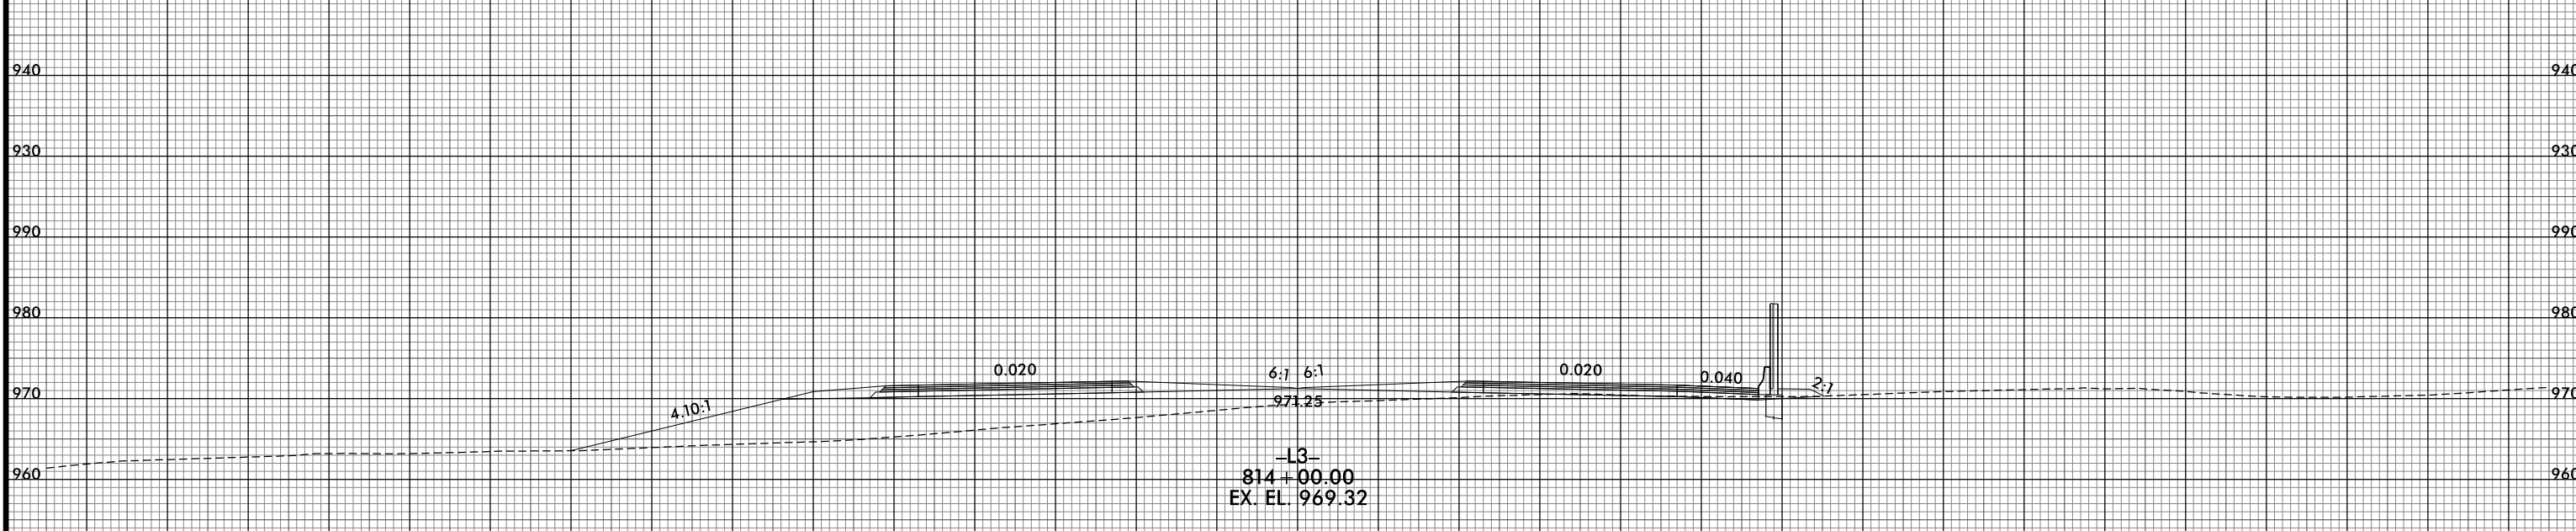

PROJ. REFERENCE NO. R-2233BB	SHEET NO. X-78
---------------------------------	-------------------

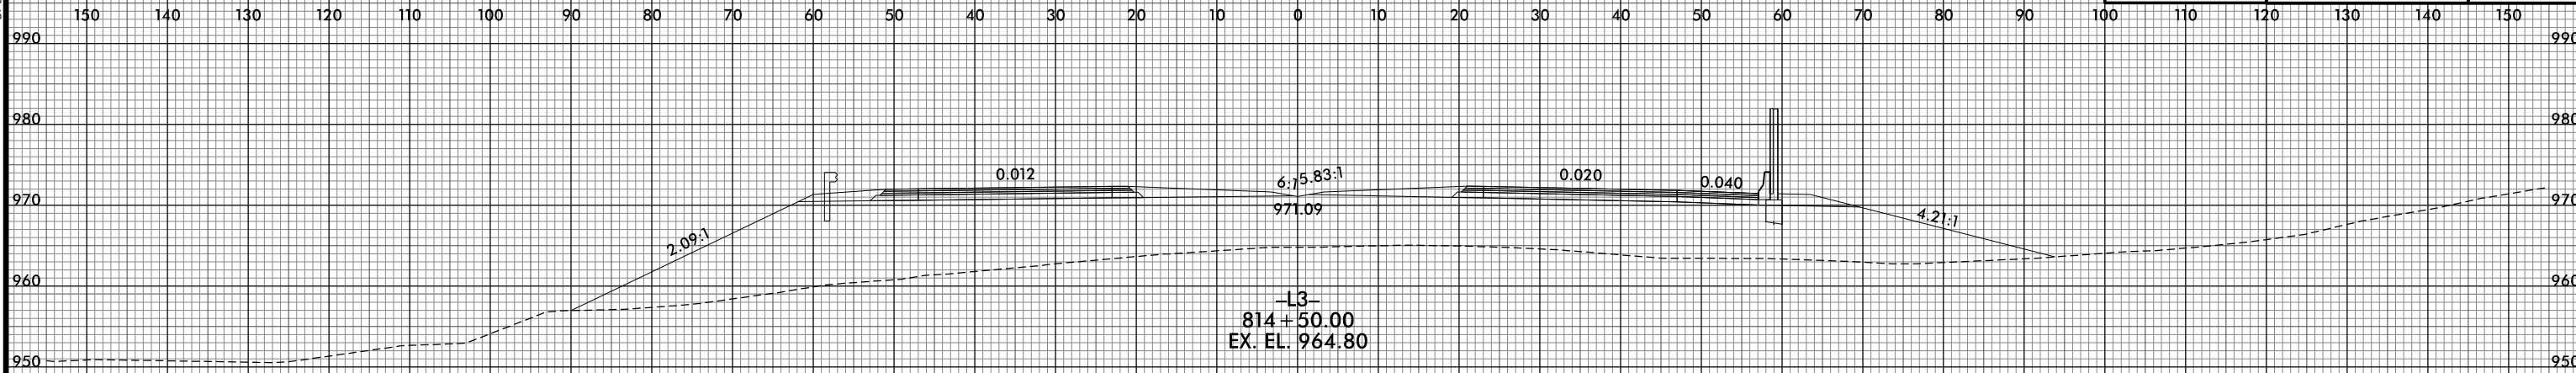

-L3-

8/10/2021 2:50:38 PM
I:\R2233BB.RDY.XPL.L3.dgn
USER: bstormer