



8/23/99



PROJ. REFERENCE NO.	SHEET NO.
R-2233BB	X-79

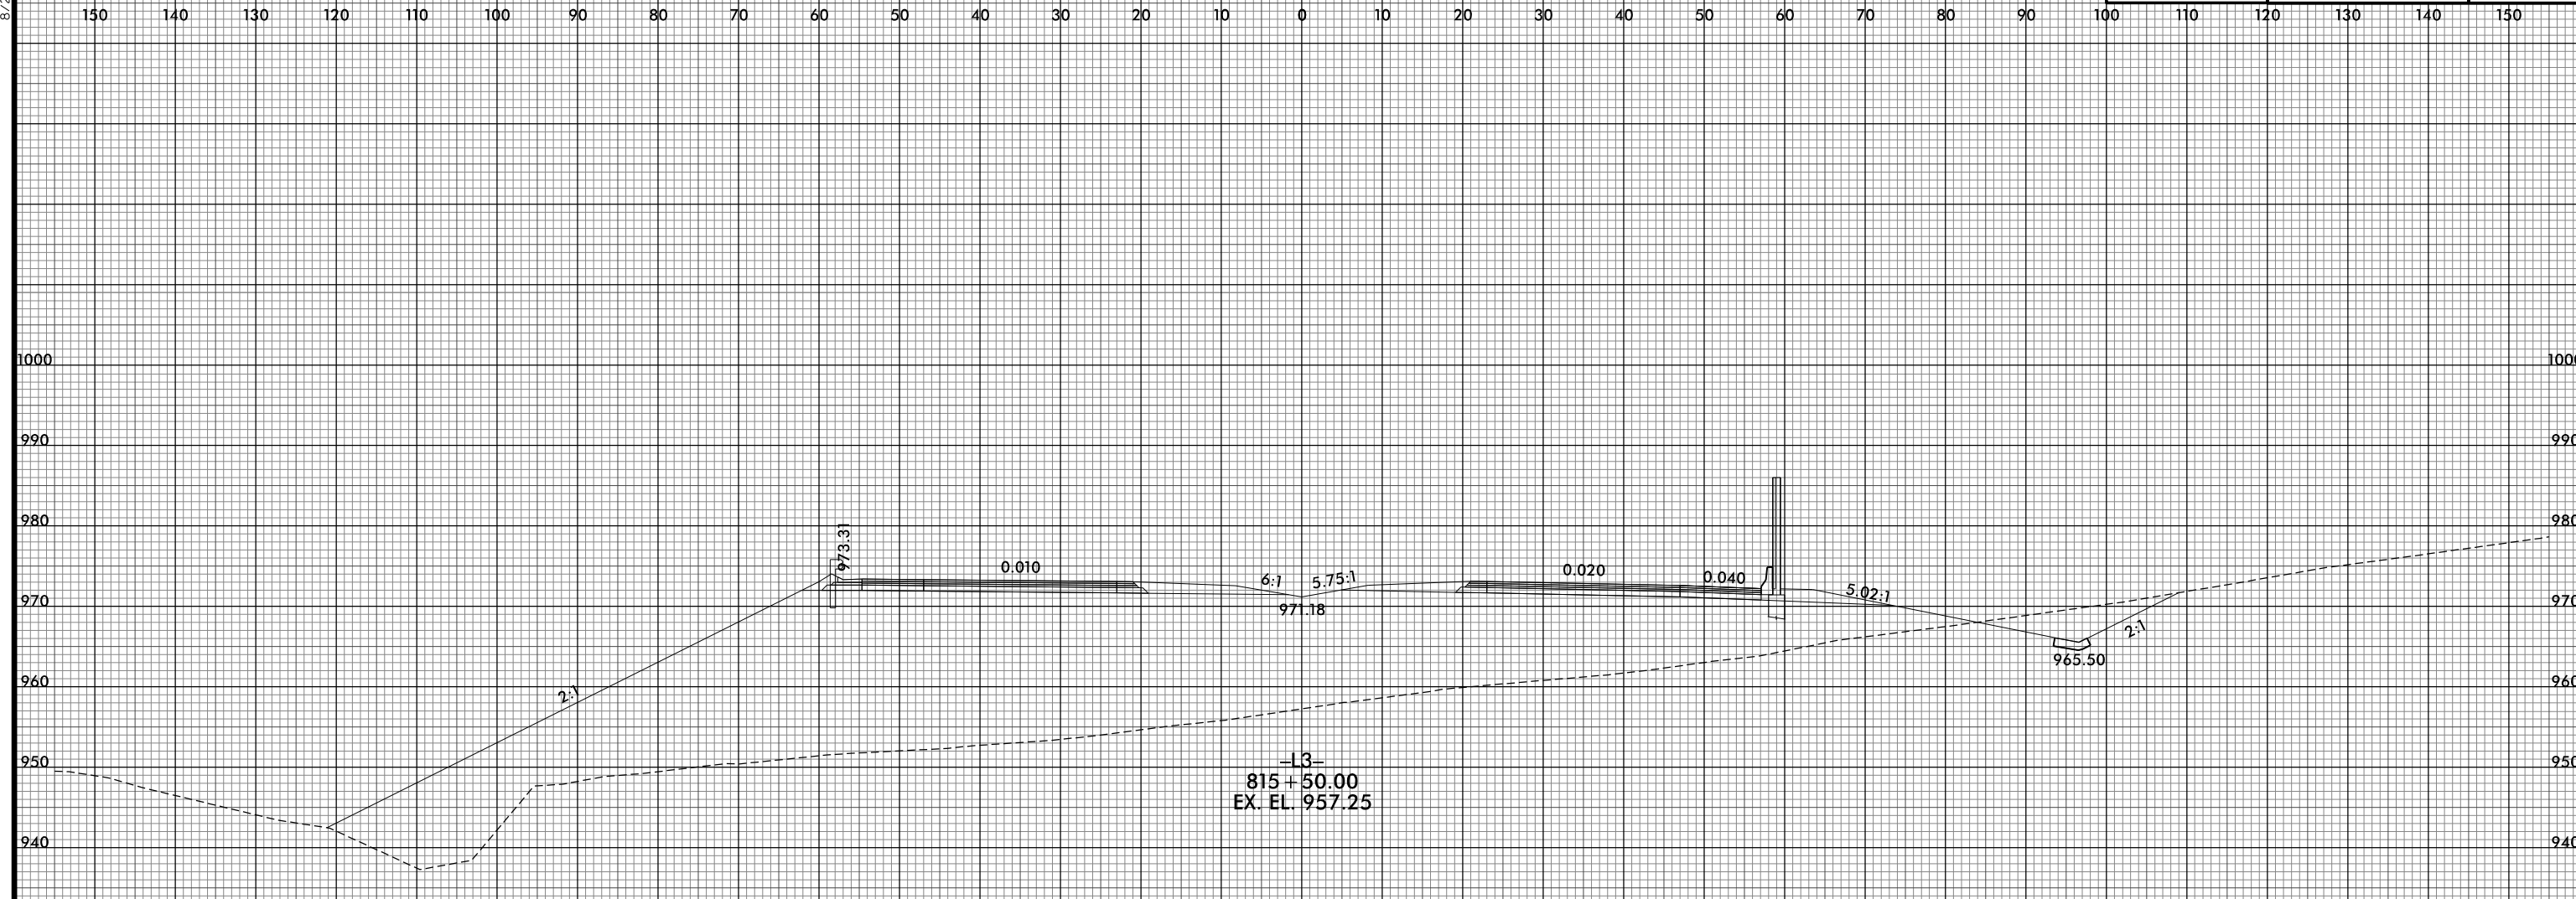

-L3-
815+50.00
EX. EL. 957.25

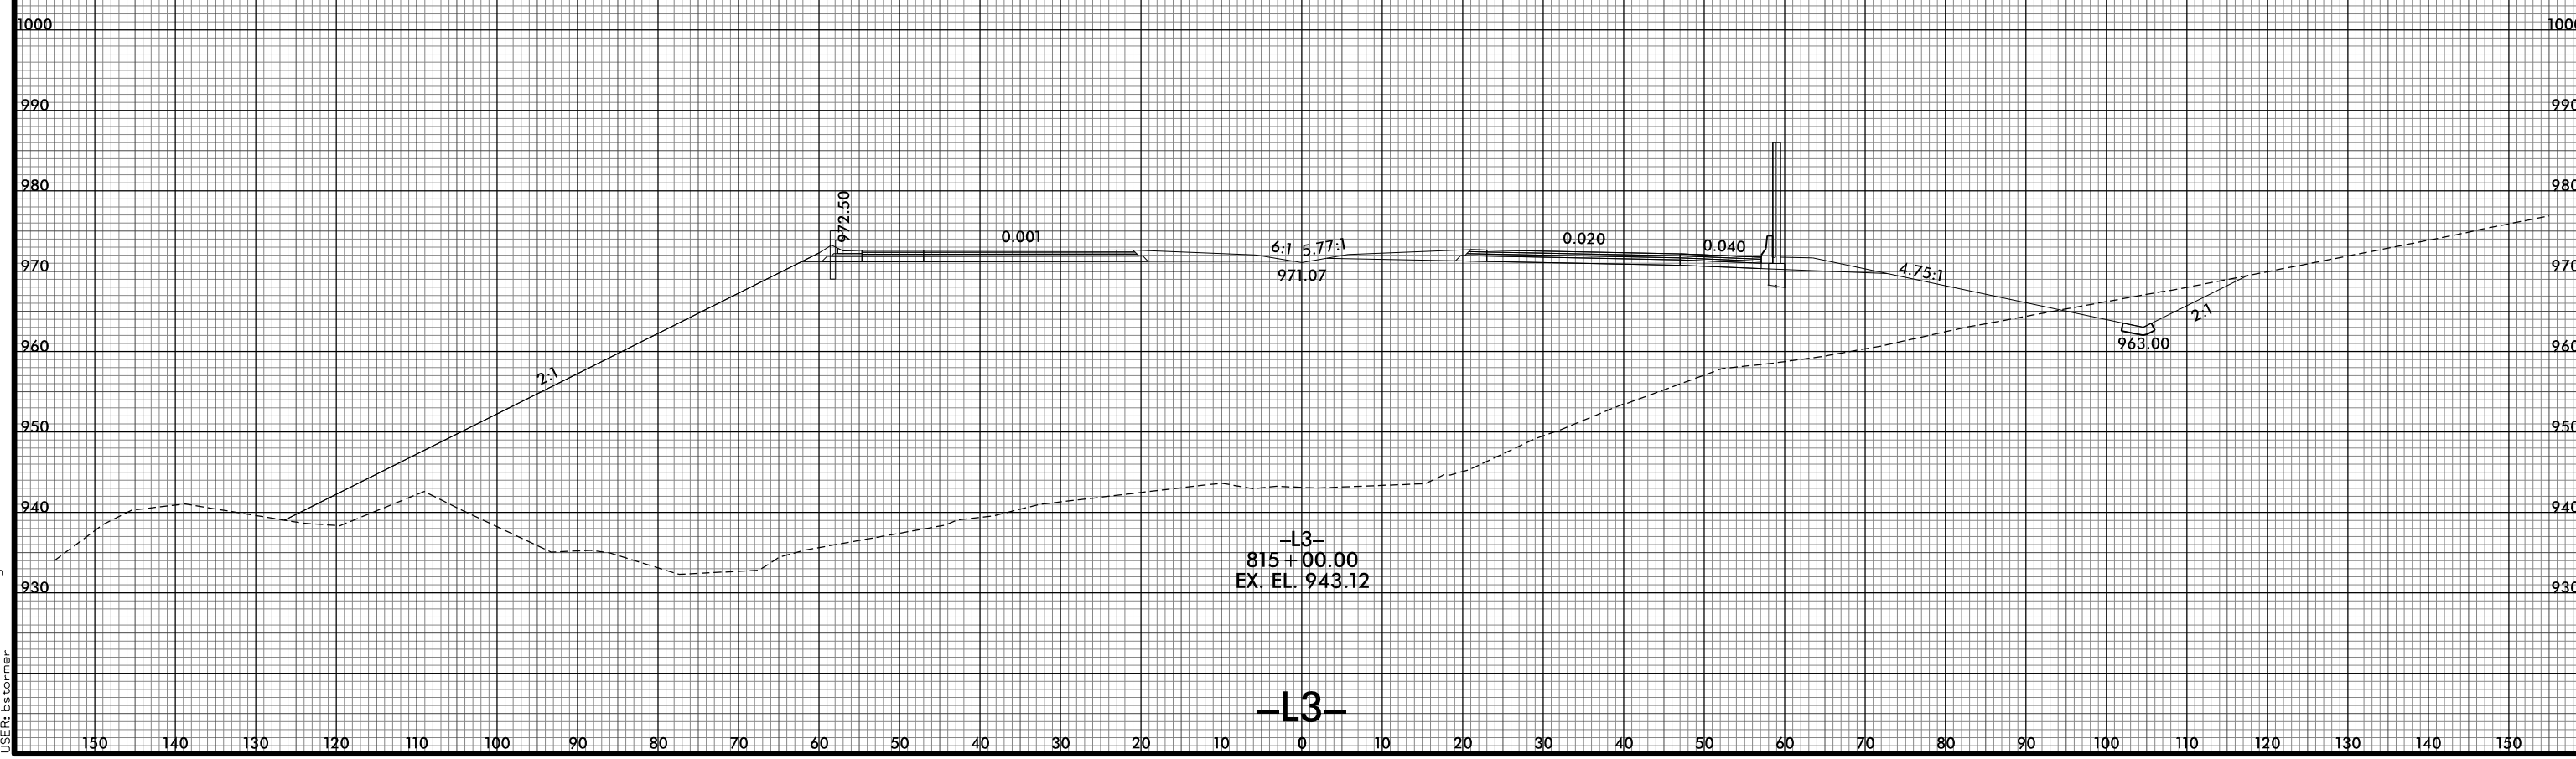

-L3-
815+00.00
EX. EL. 943.12

-L3-

8/10/2021 12:50:40 PM
I:\R2233BB.RDY.XPL.L3.dgn
USER: ds forner