



8/23/99



PROJ. REFERENCE NO.	SHEET NO.
R-2233BB	X-80

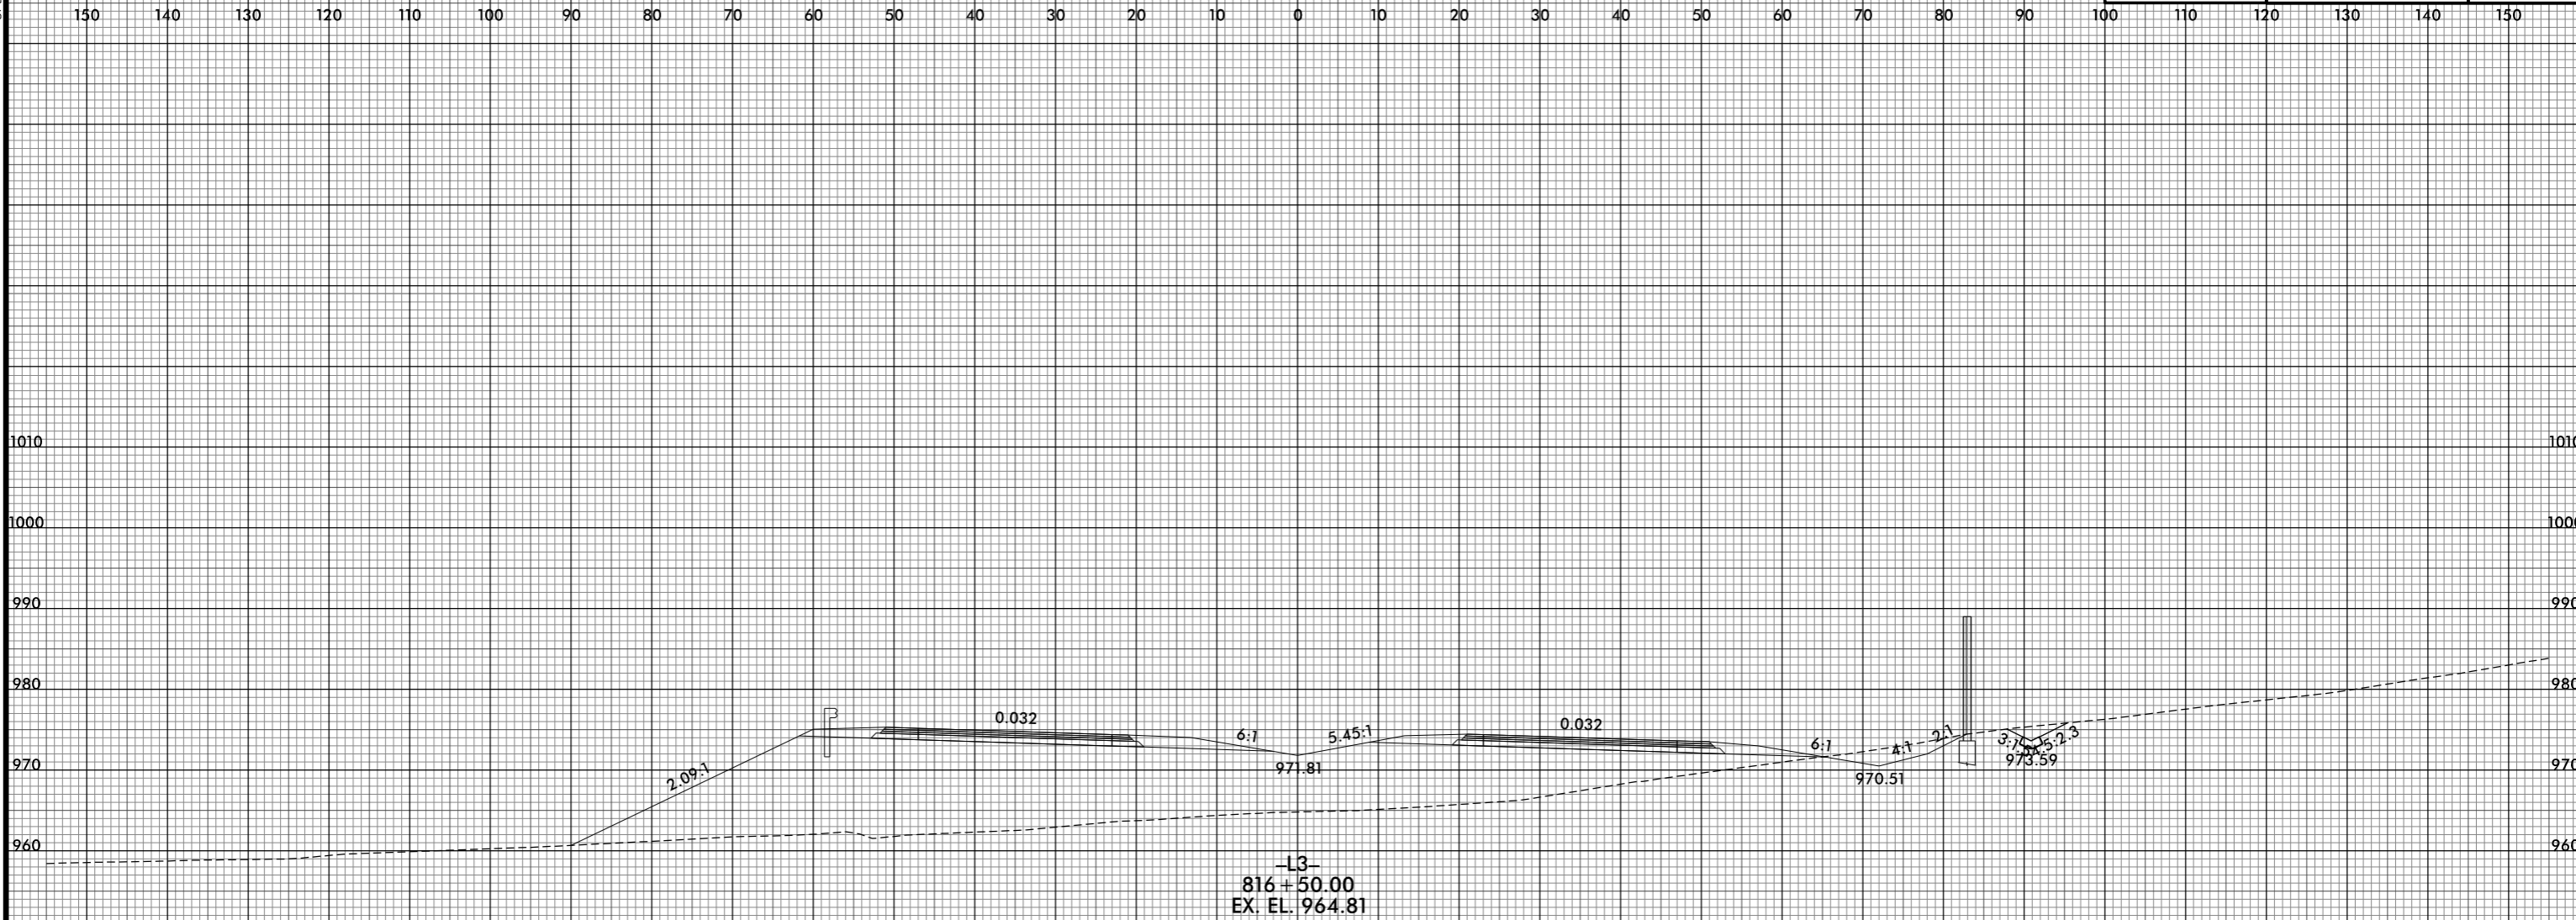

-L3-
816+50.00
EX. EL. 964.81

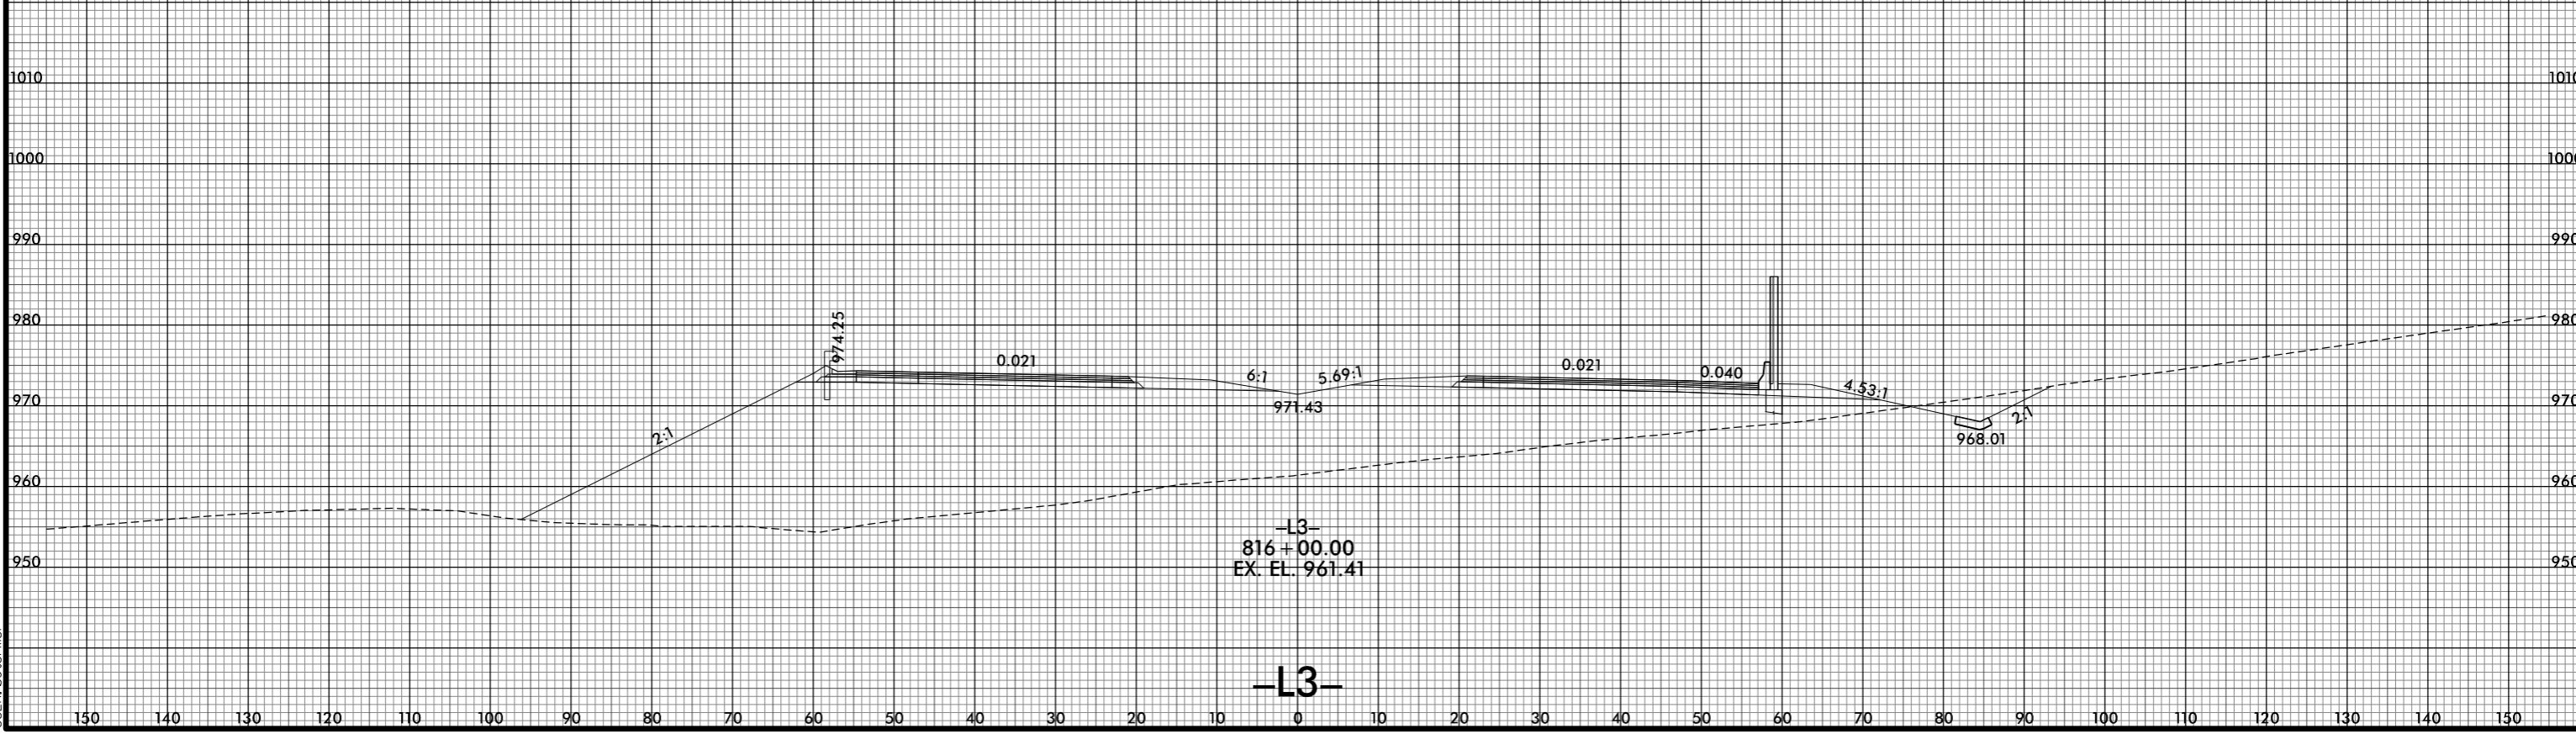

-L3-
816+00.00
EX. EL. 961.41

-L3-

8/10/2021 12:50:41 PM
I:\R2233BB.RDY.XPL.L3.dgn
USER: bstormer