



8/23/99



PROJ. REFERENCE NO. R-2233BB	SHEET NO. X-85
---------------------------------	-------------------

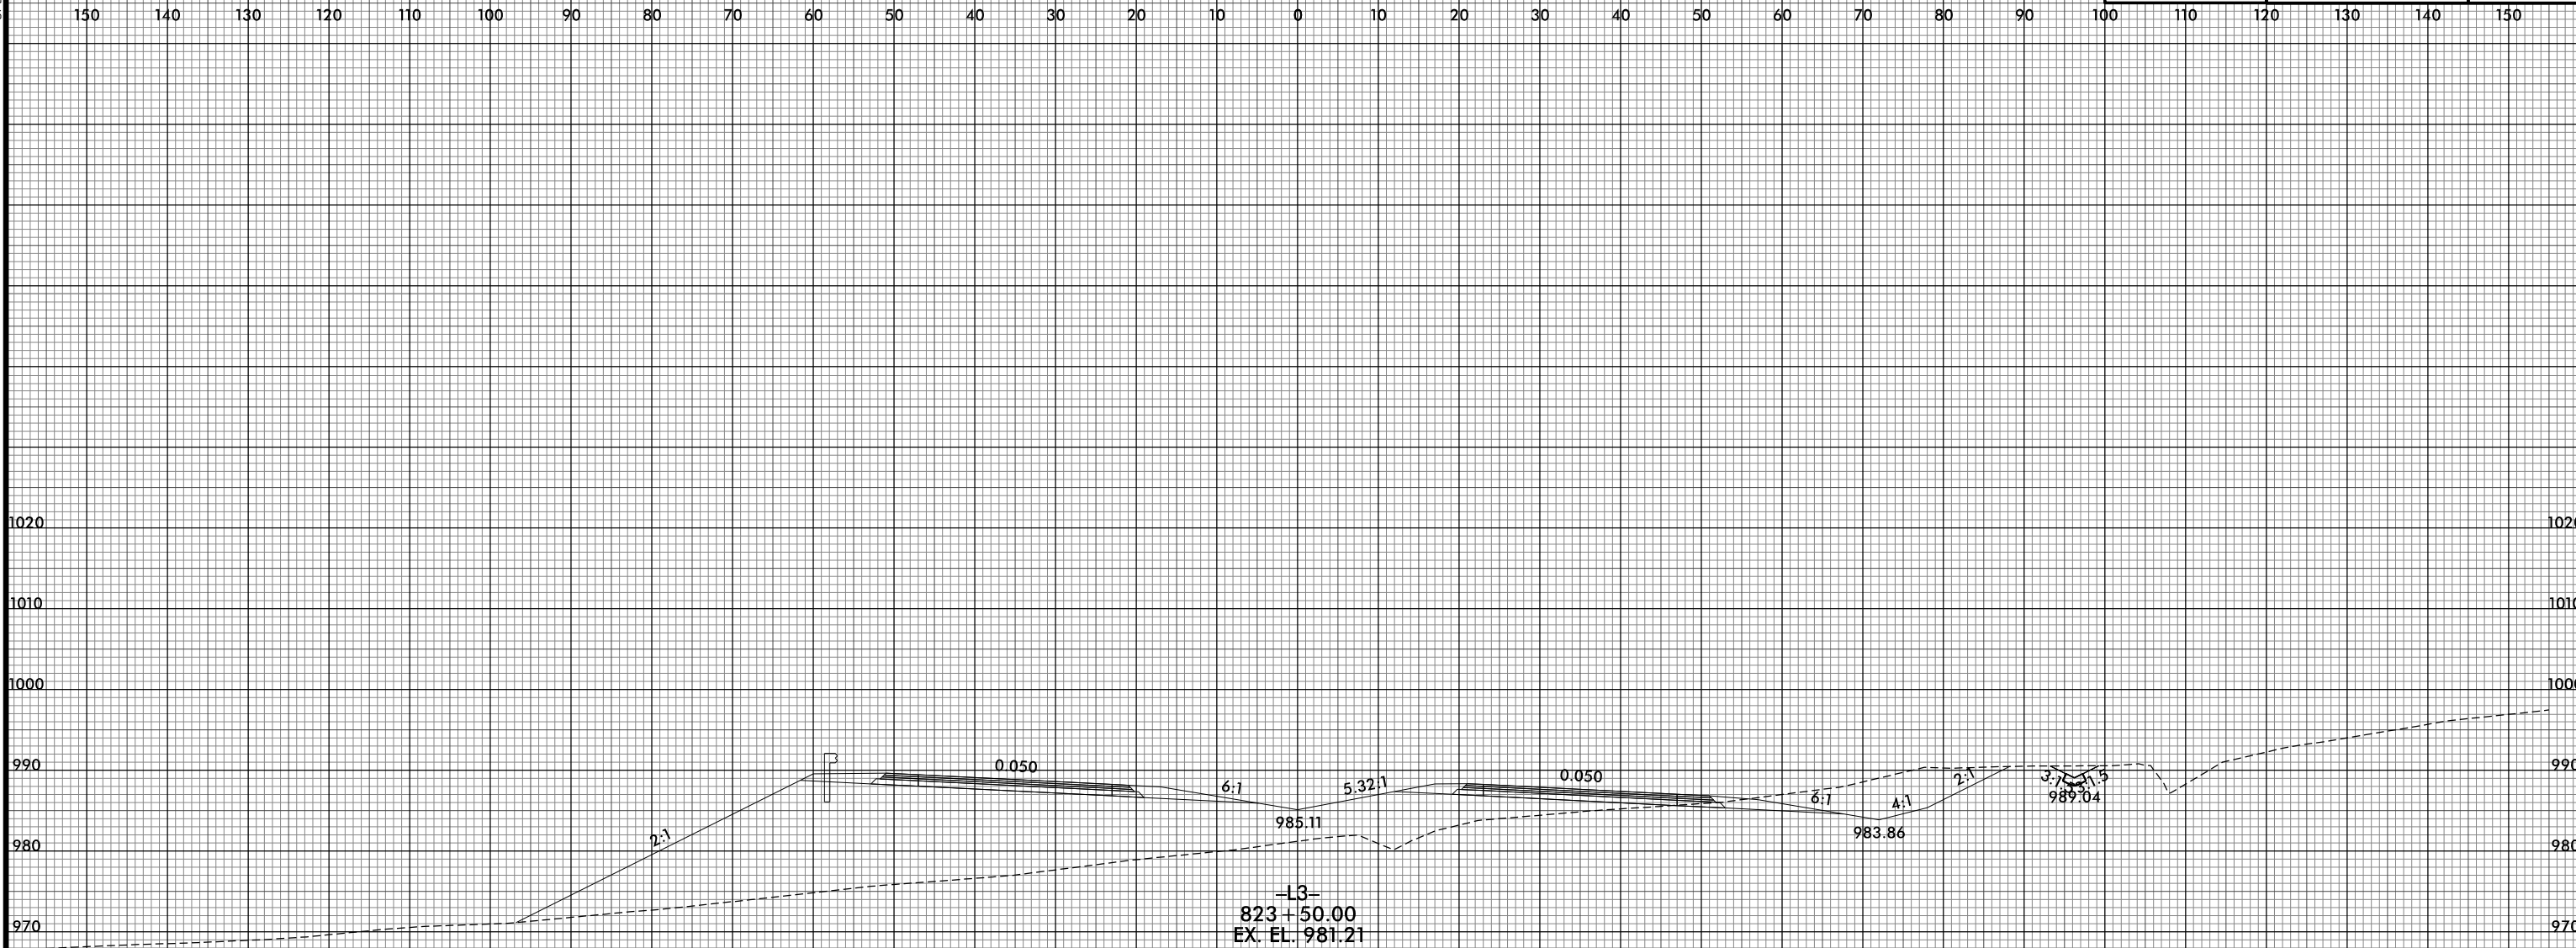

-L3-  
823 + 50.00  
EX. EL. 981.21

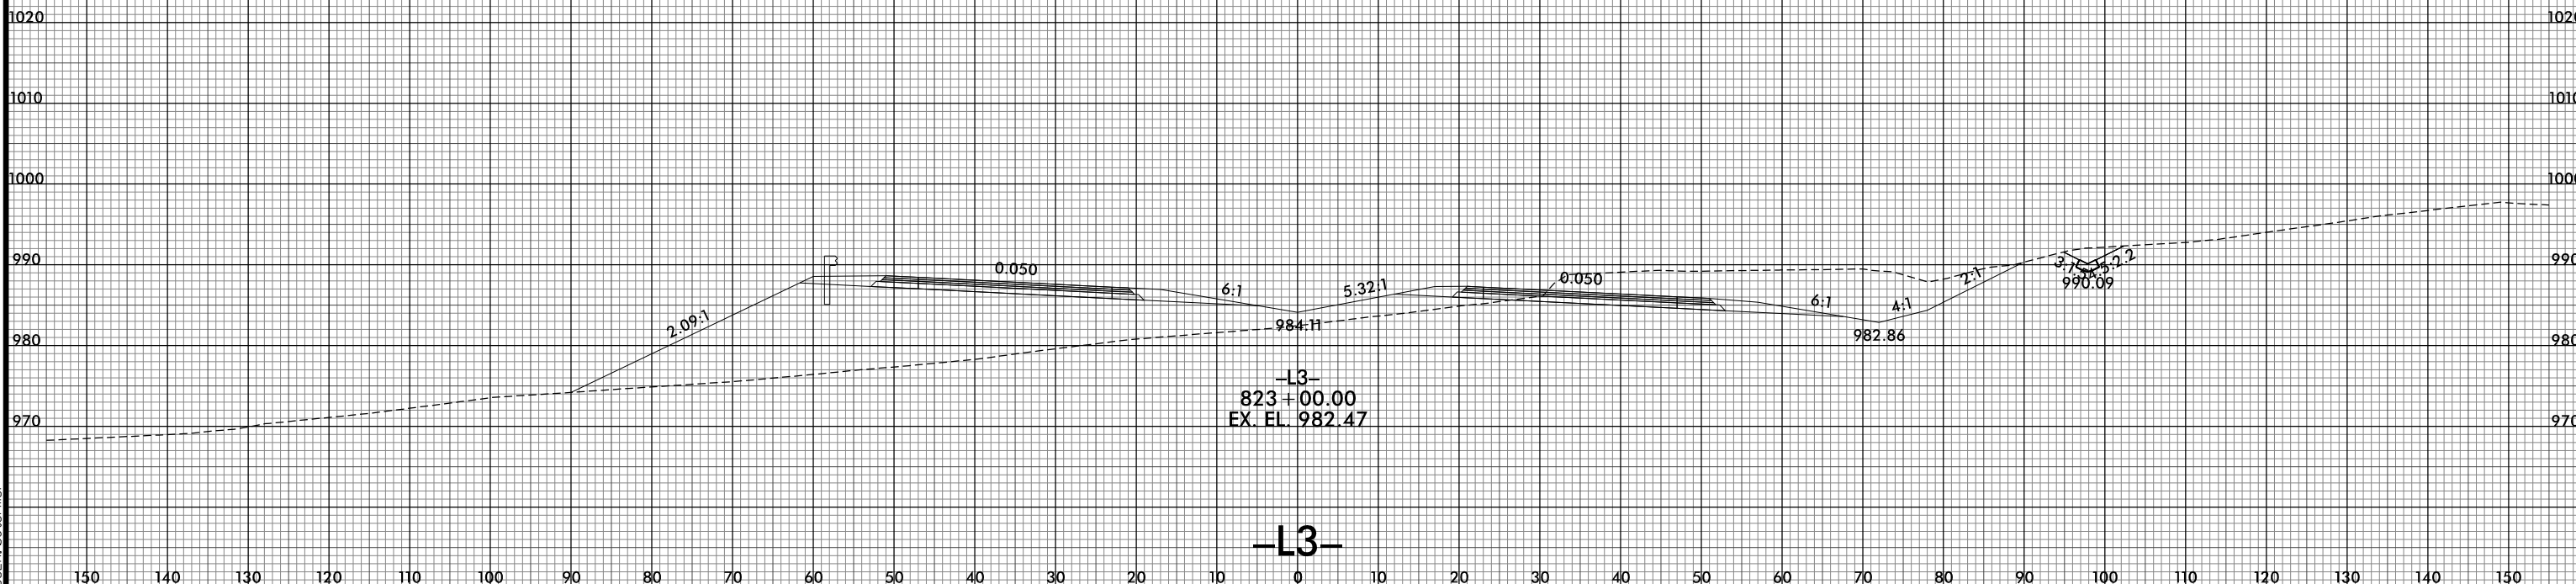

-L3-  
823 + 00.00  
EX. EL. 982.47

-L3-

8/10/2021 2:50:50 PM  
I:\R-2233BB.RDY\_XPL\_L3.dgn  
USER: bscorner