

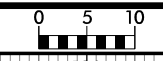


8/23/99

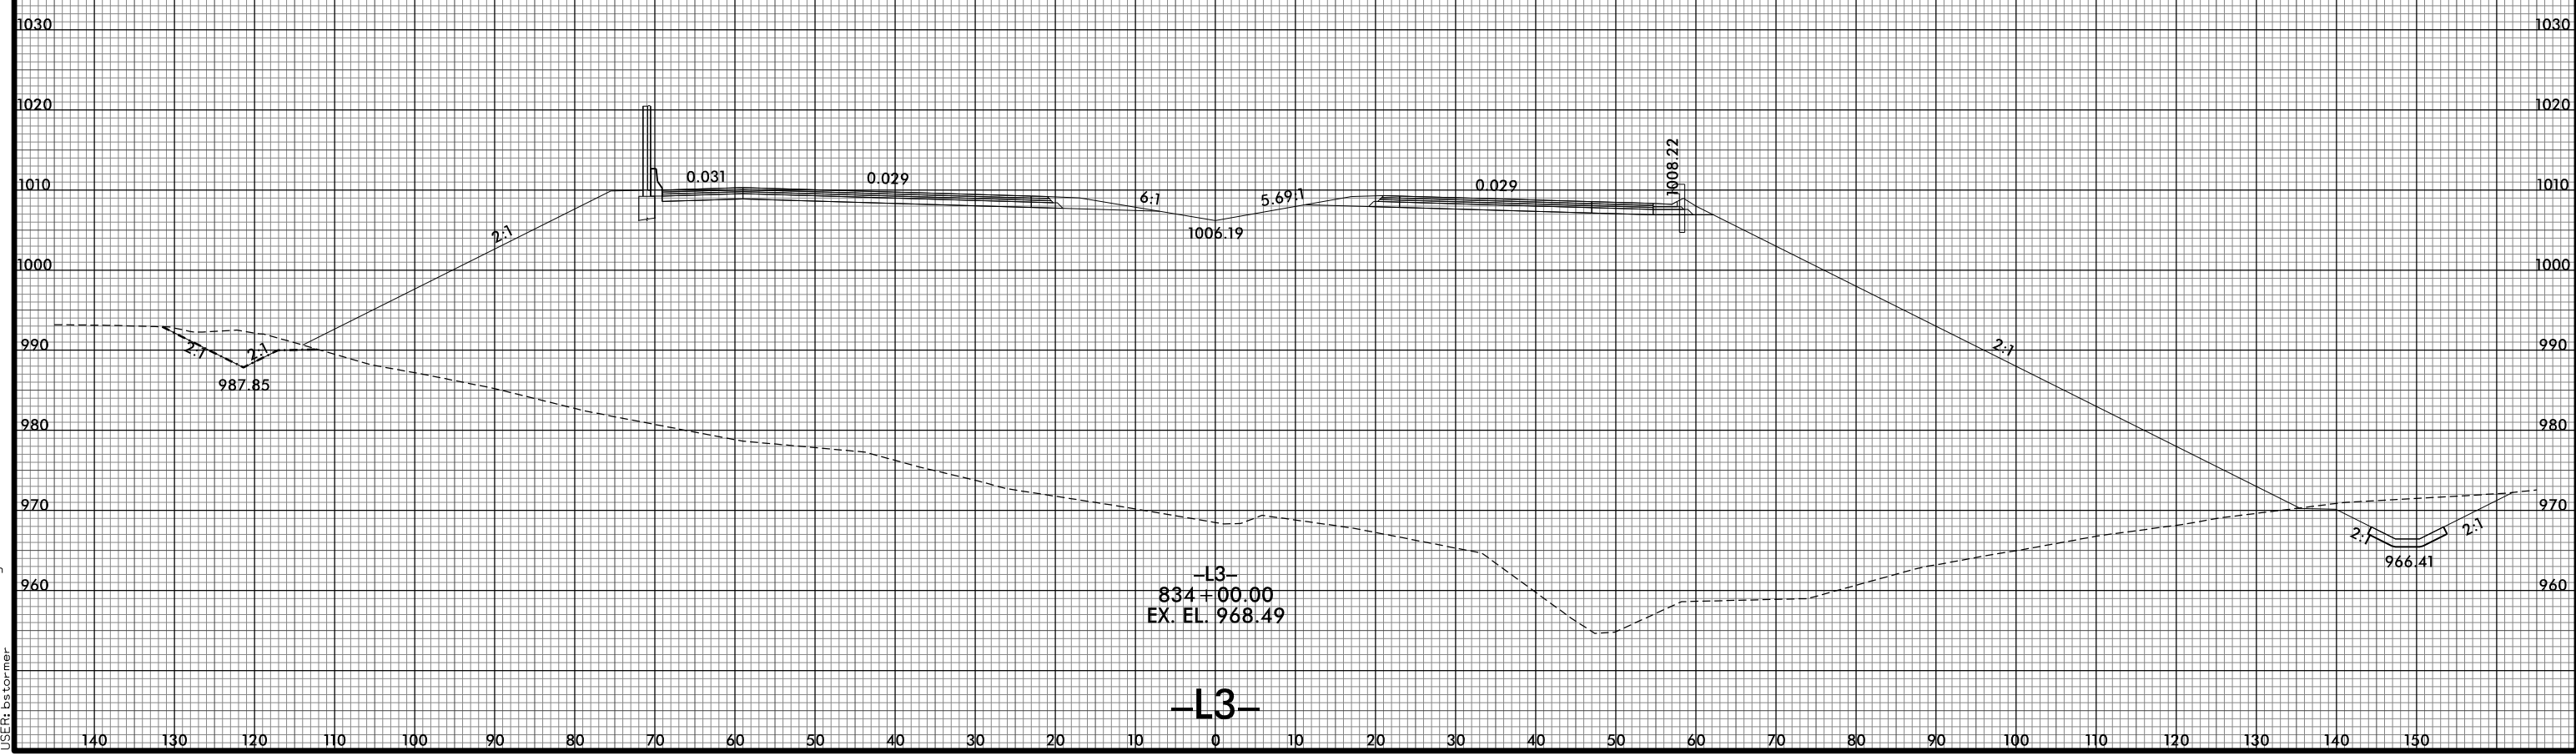

PROJ. REFERENCE NO.
R-2233BB

SHEET NO.
X-96

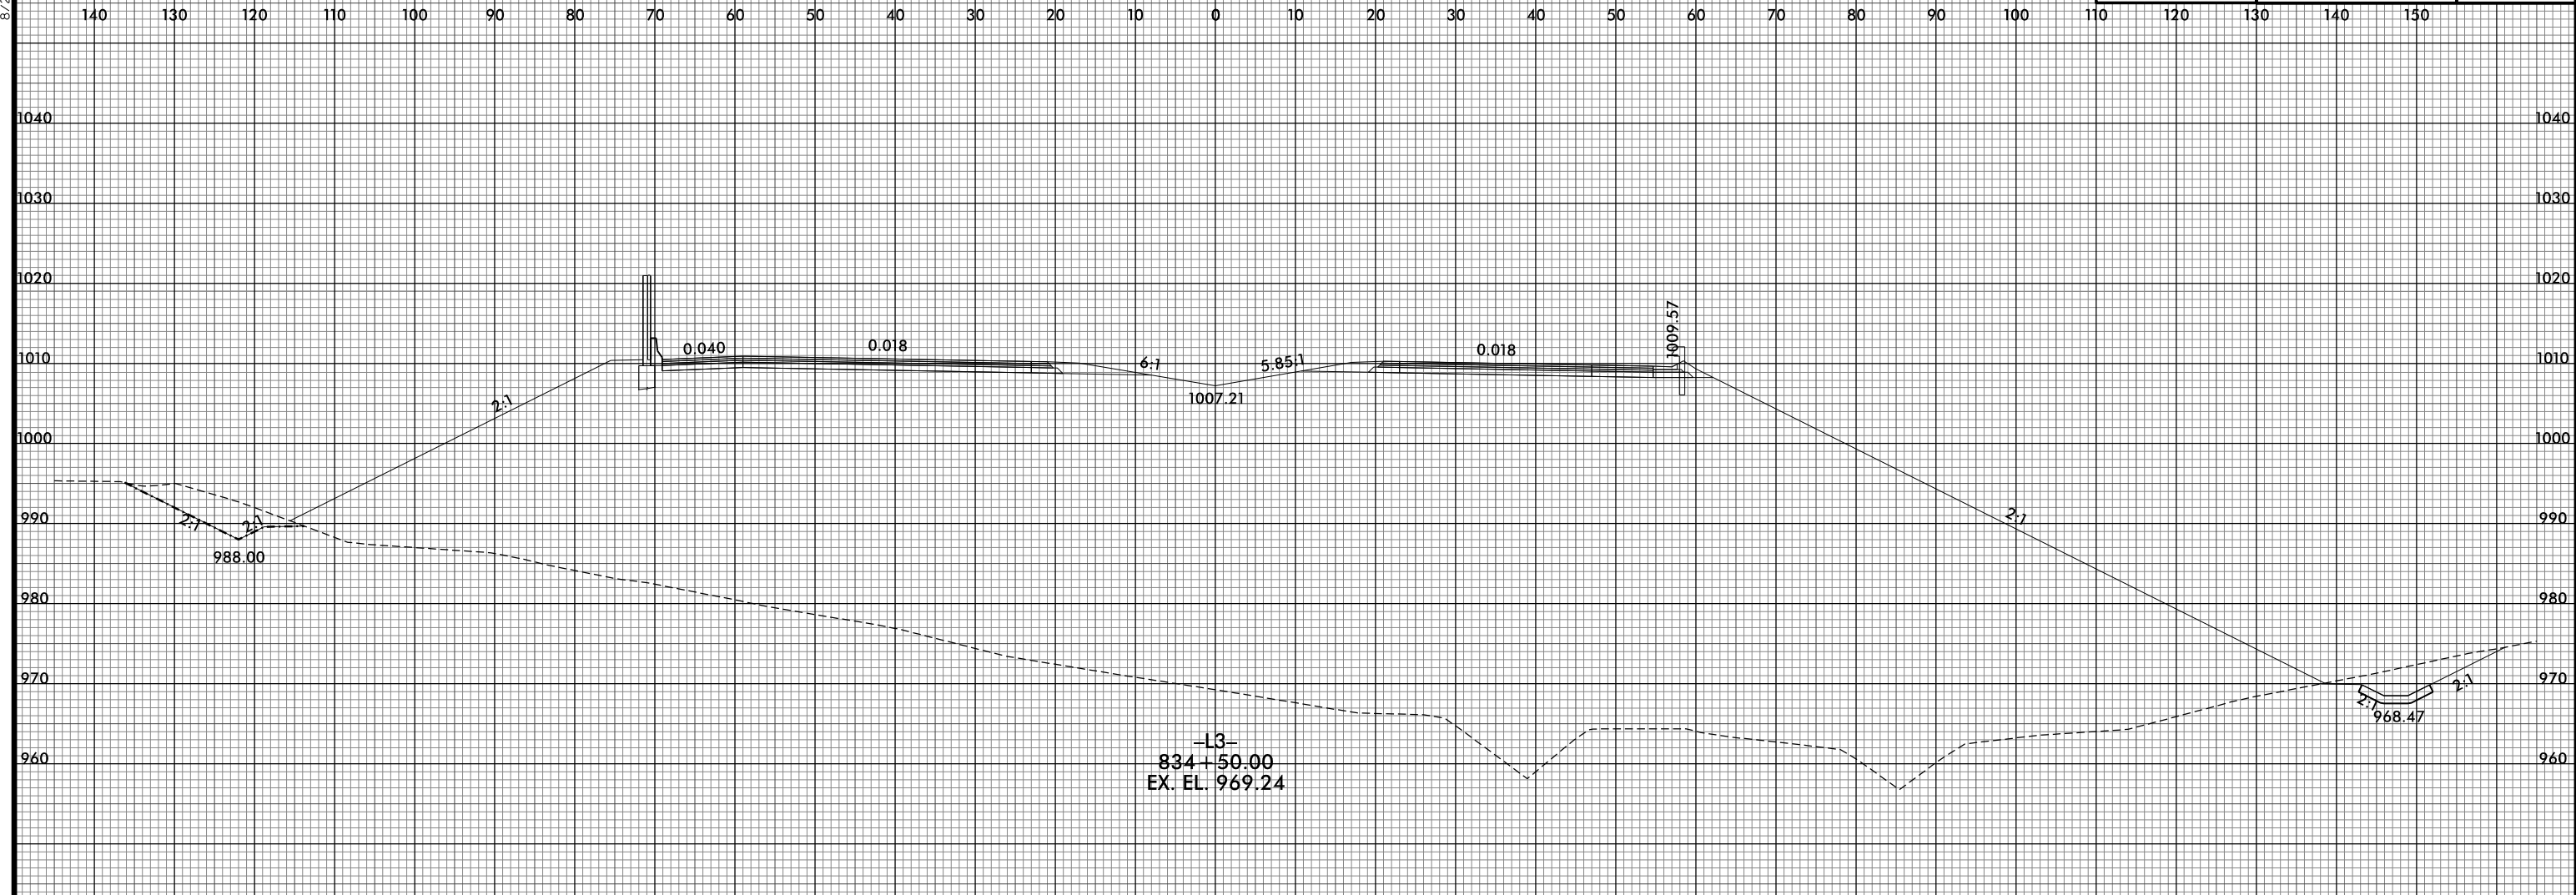

8/10/2021 2:51:08 PM
 I:\R2233BB.RDY.XPL.L3.dgn
 User: es tomer