

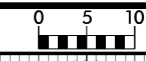


8/23/99

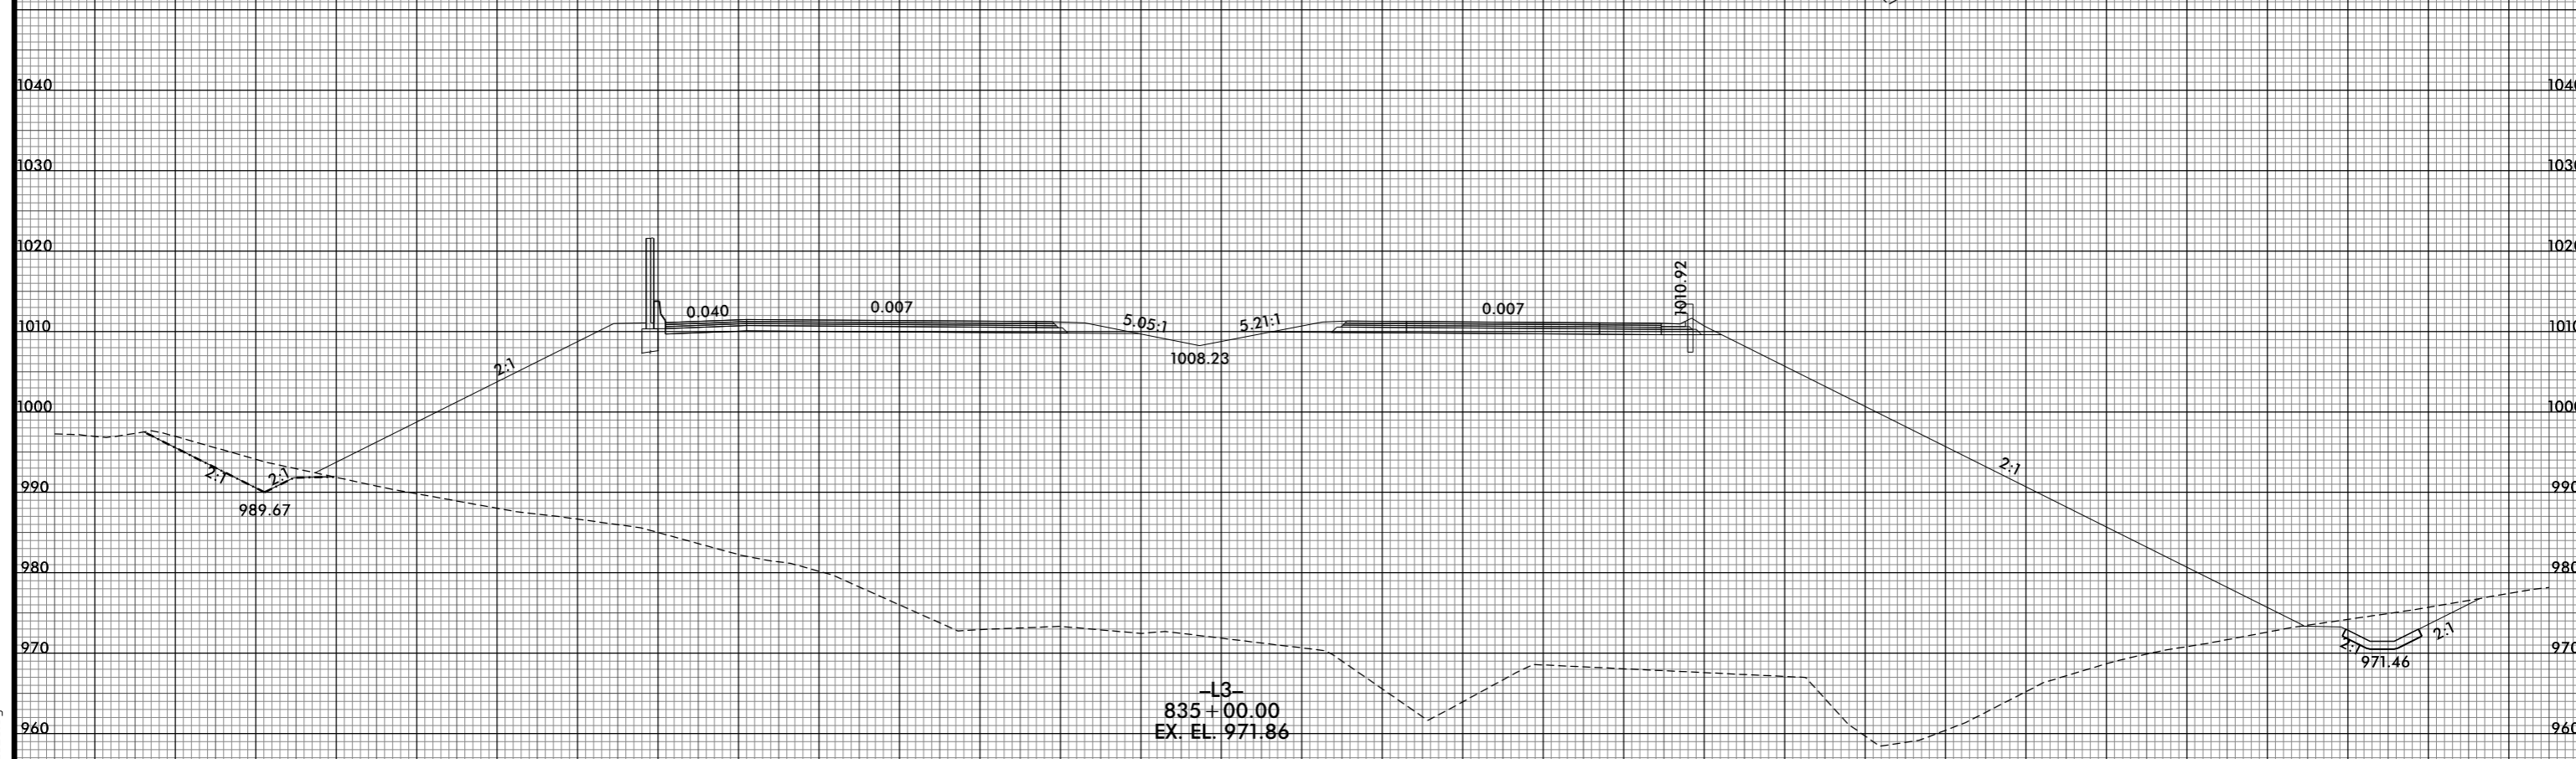

PROJ. REFERENCE NO. R-2233BB	SHEET NO. X-97
---------------------------------	-------------------

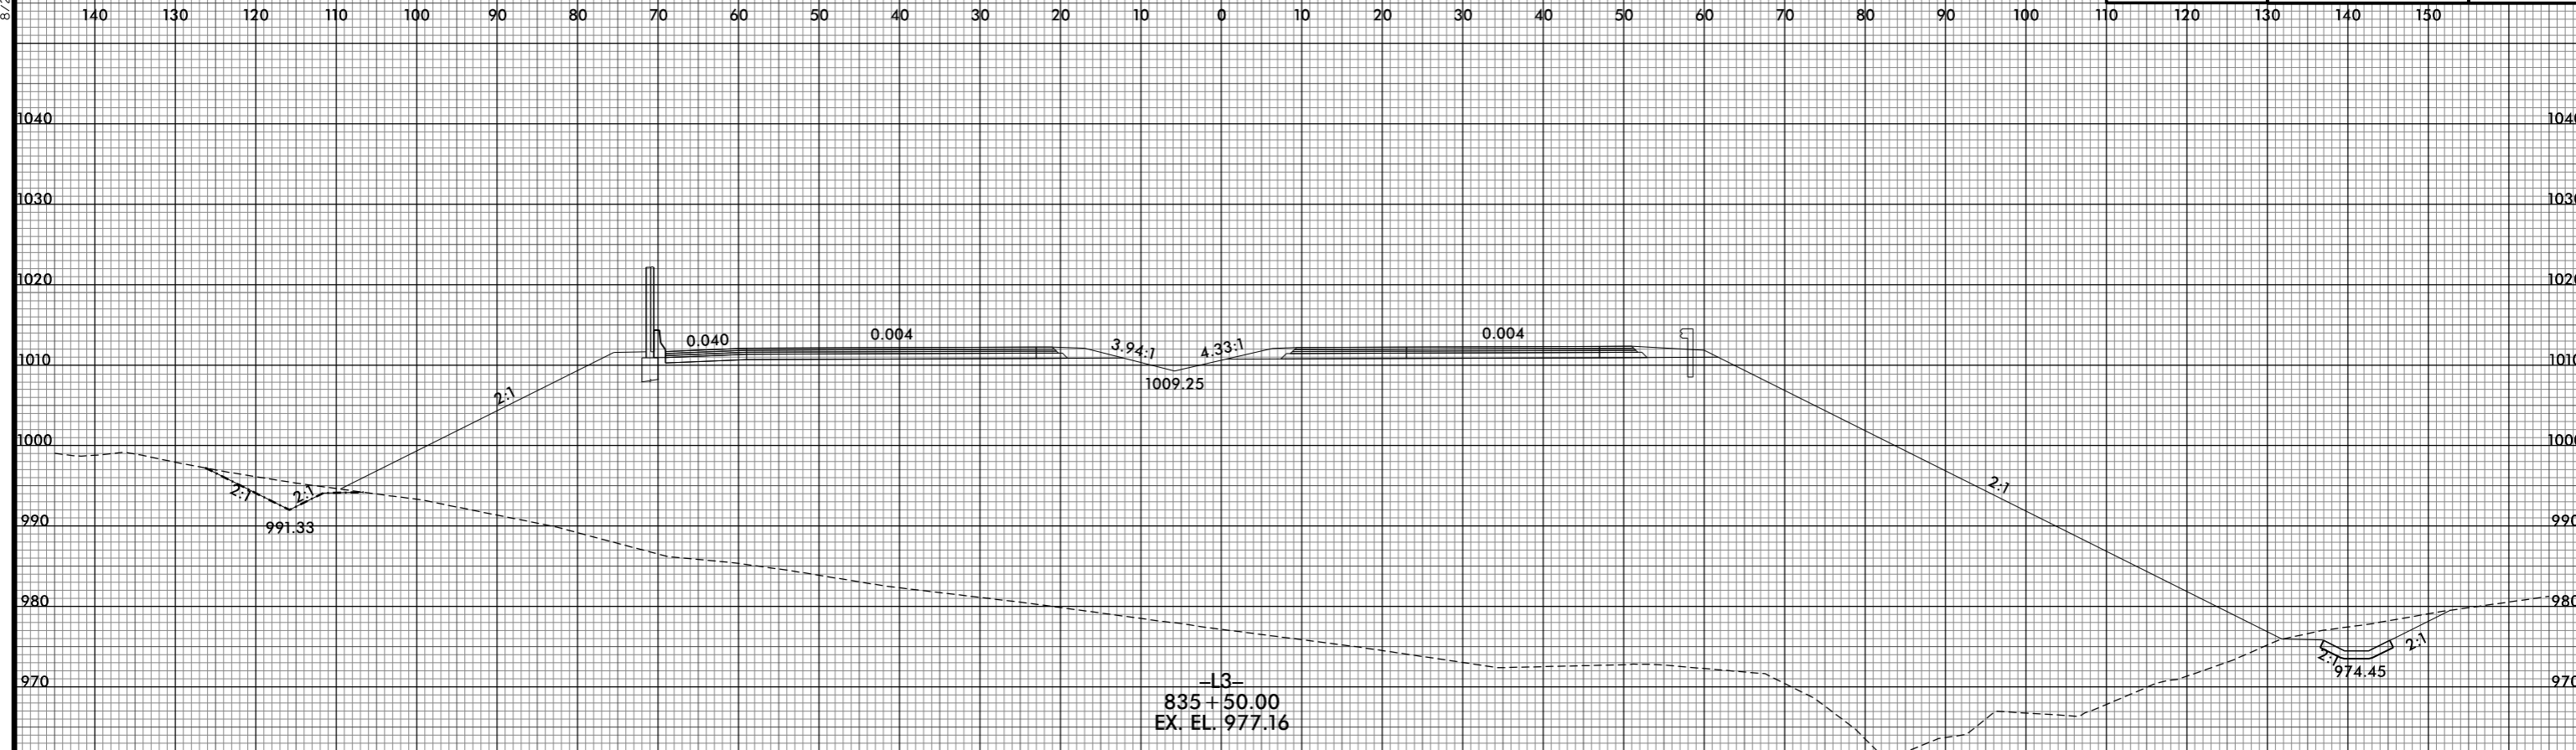

-L3-

8/10/2021 2:54:09 PM
I:\R2233BB_ROY_XPL_L3.dgn
USER: btorner