



8/23/99



PROJ. REFERENCE NO.	SHEET NO.
R-2233BB	X-98

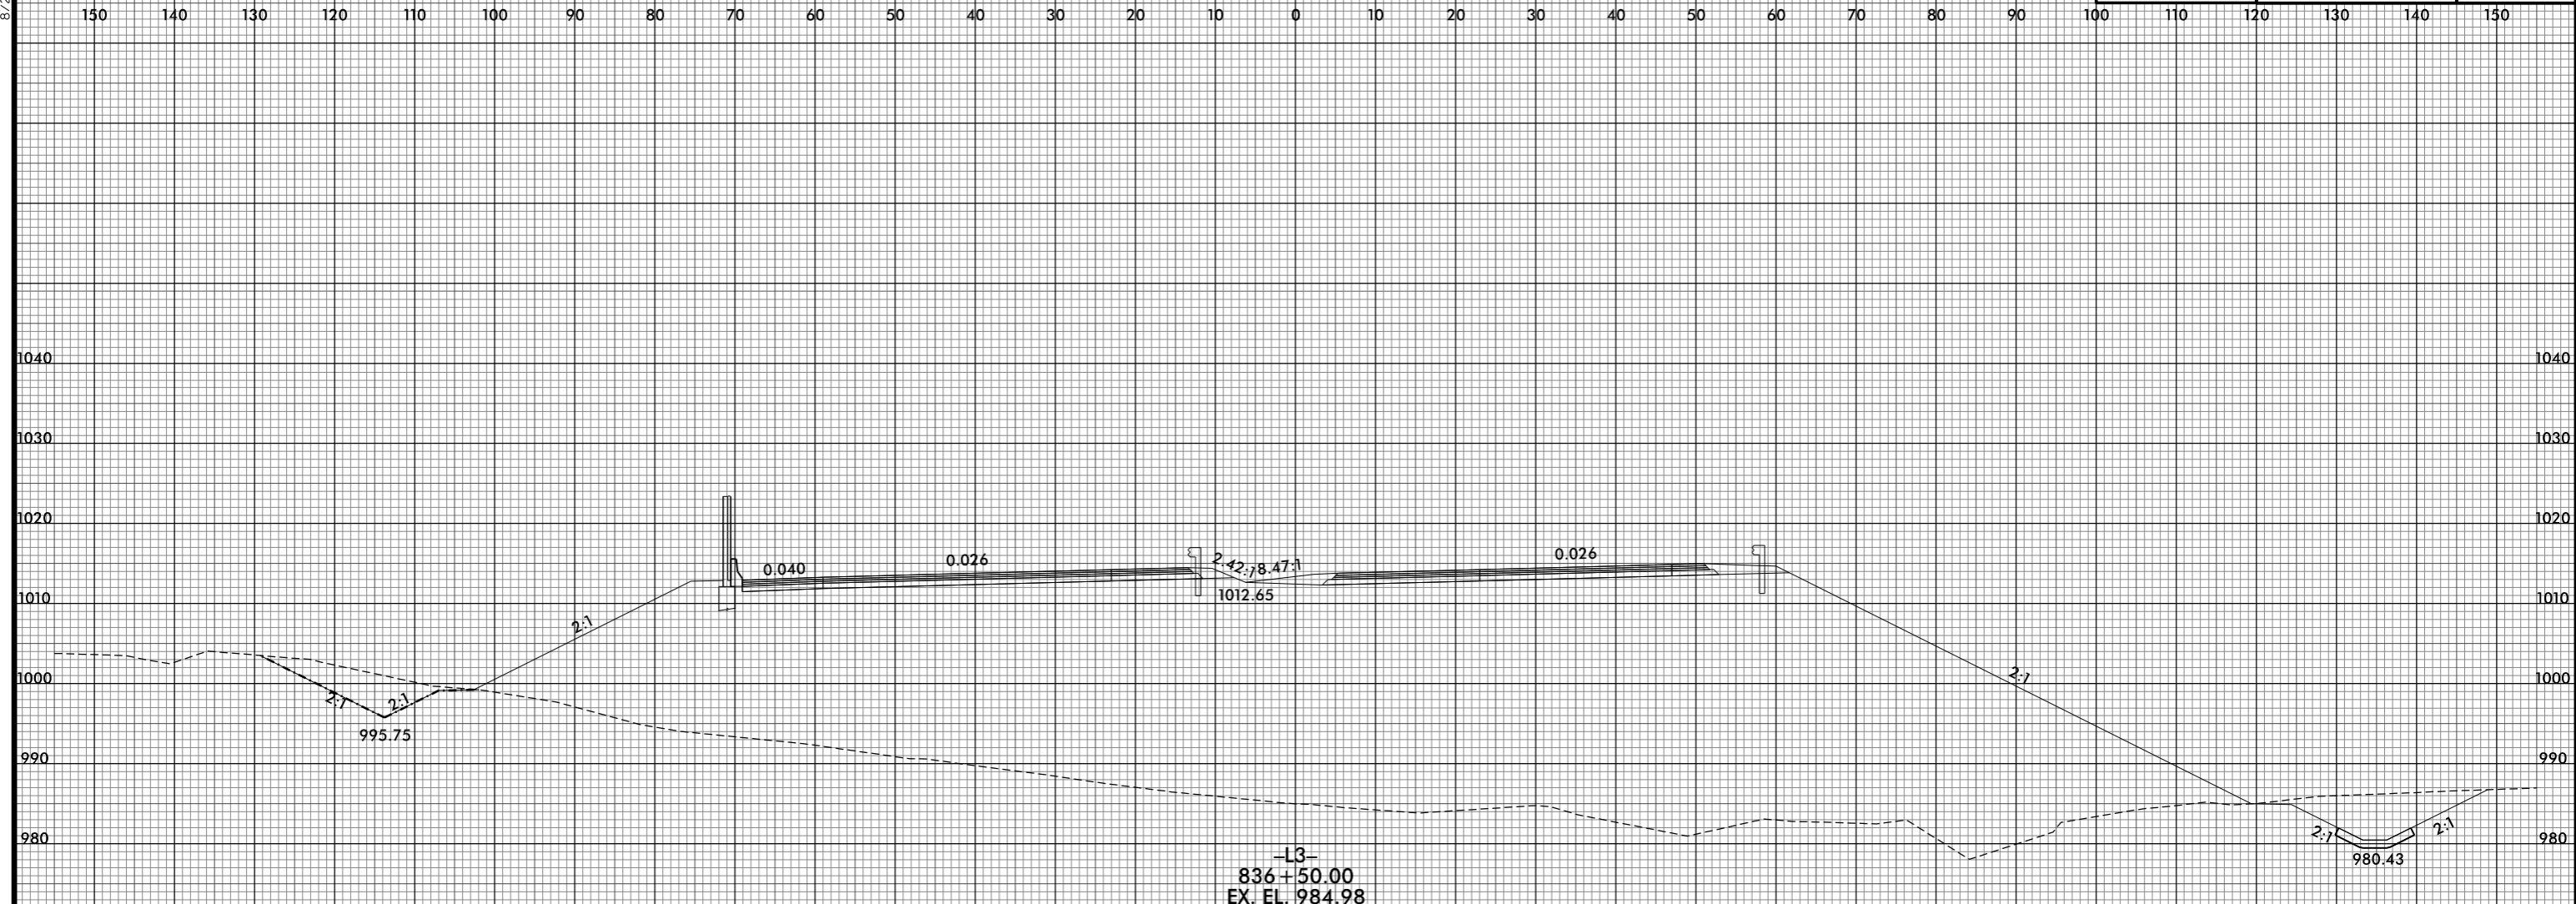

-L3-
836+50.00
EX. EL. 984.98

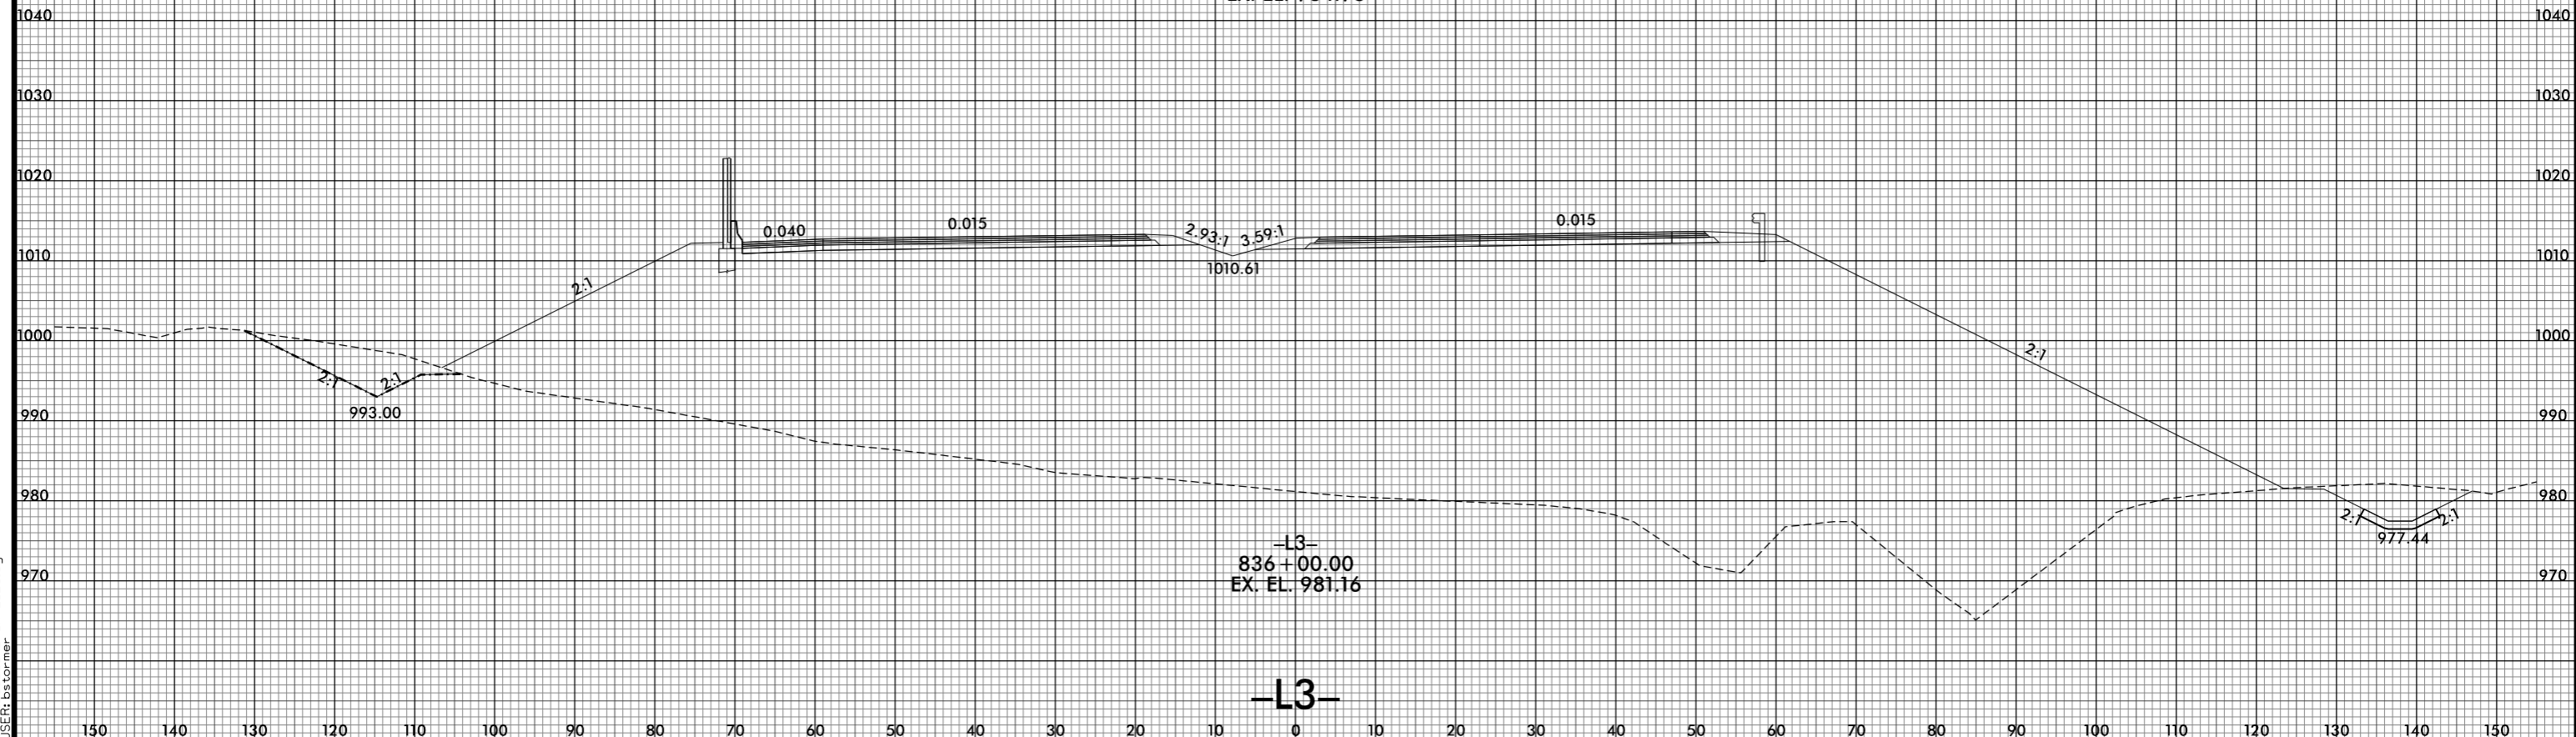

-L3-
836+00.00
EX. EL. 981.16

-L3-

8/10/2021 2:51:11 PM
I:\R-2233BB-ROY-XPL-L3.dgn
USER: btorner