



8/23/99

260 250 240 230 220 210 200 190 180 170 160 150 140 130 120 110 100 90 80 70 60 50 40 30 20 10 0 10 20 30 40

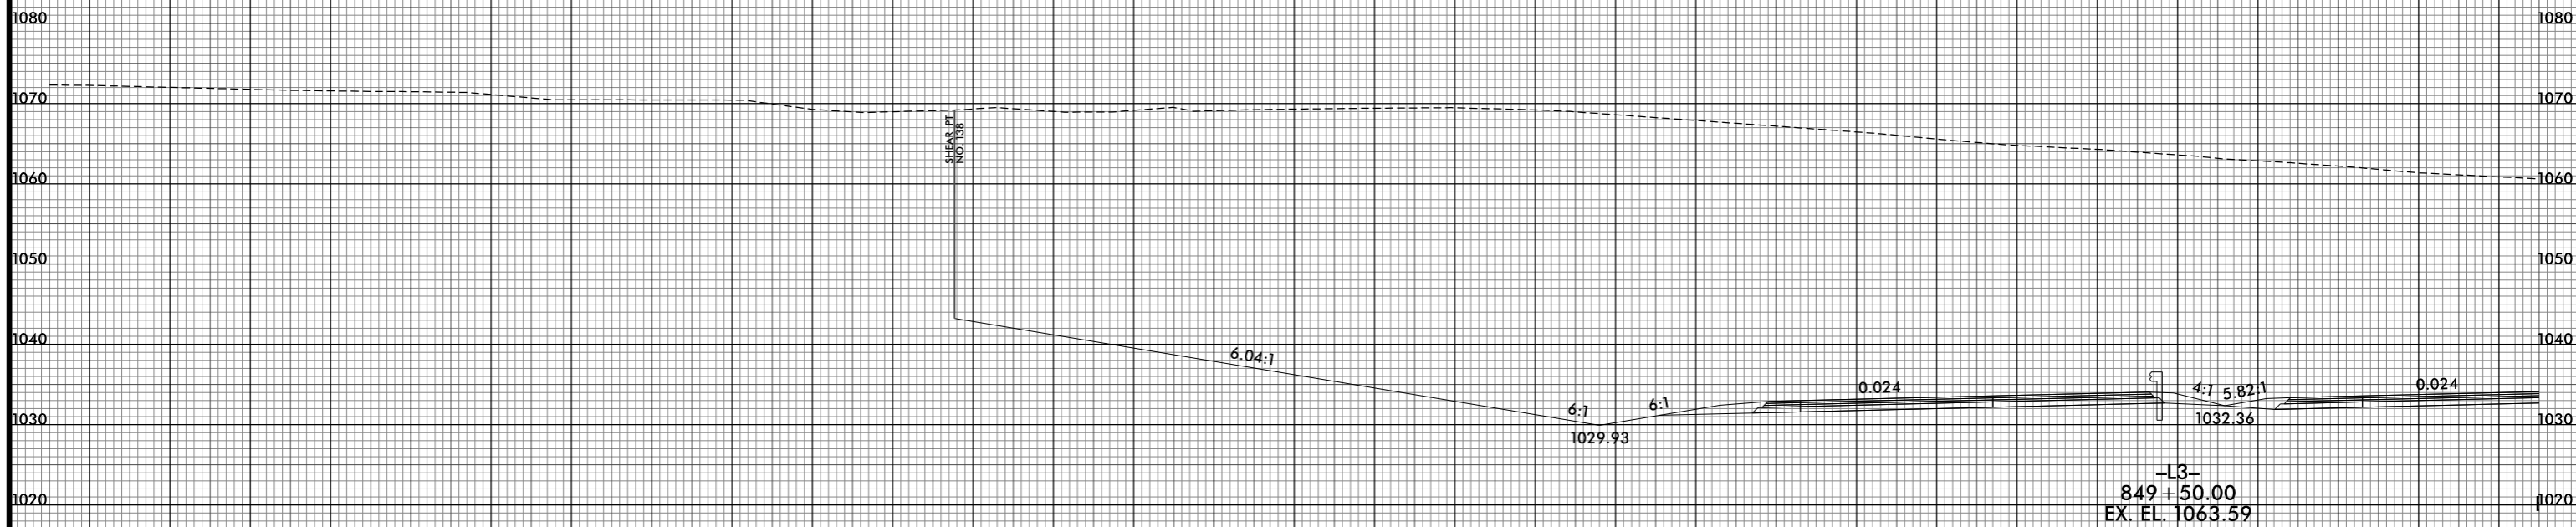

PROJ. REFERENCE NO.	SHEET NO.
R-2233BB	X-109

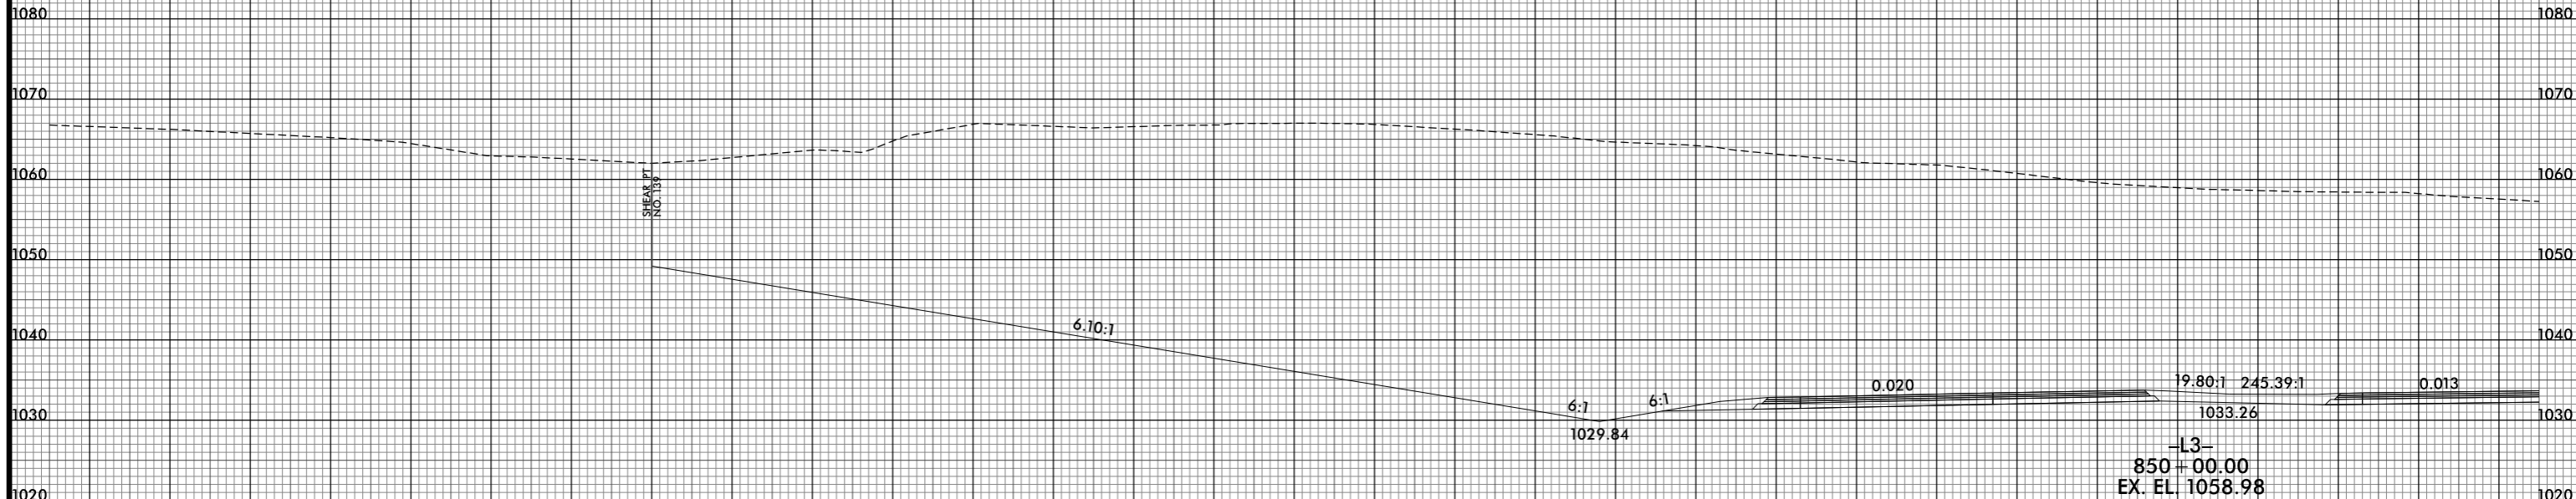

-L3-

8/10/2021 12:54:35 PM  
I:\R2233BB\_R0Y\_XPL\_L3.dgn  
USER: ds tomer