




8/23/99

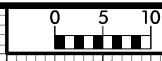

PROJ. REFERENCE NO.	SHEET NO.
R-2233BB	X-123

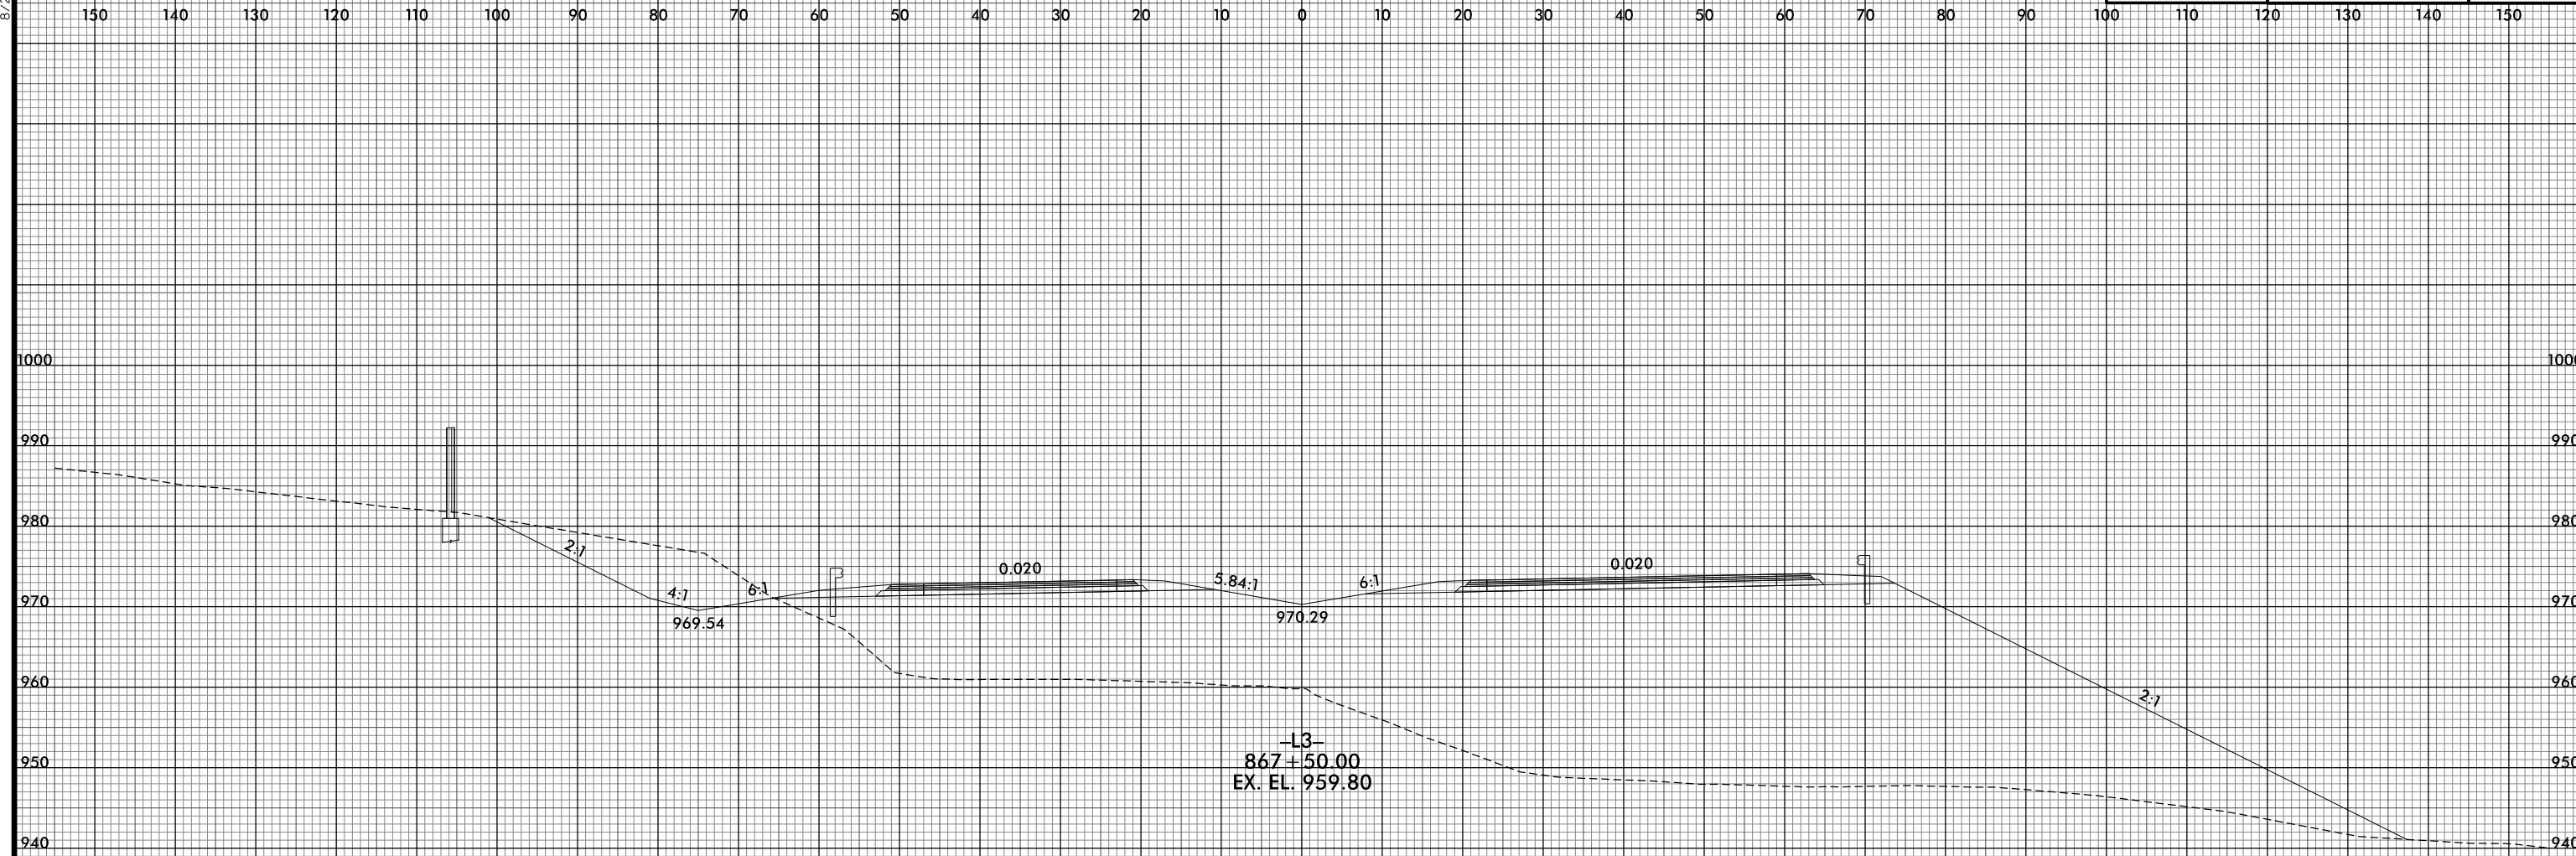

-L3-  
867+50.00  
EX. EL. 959.80

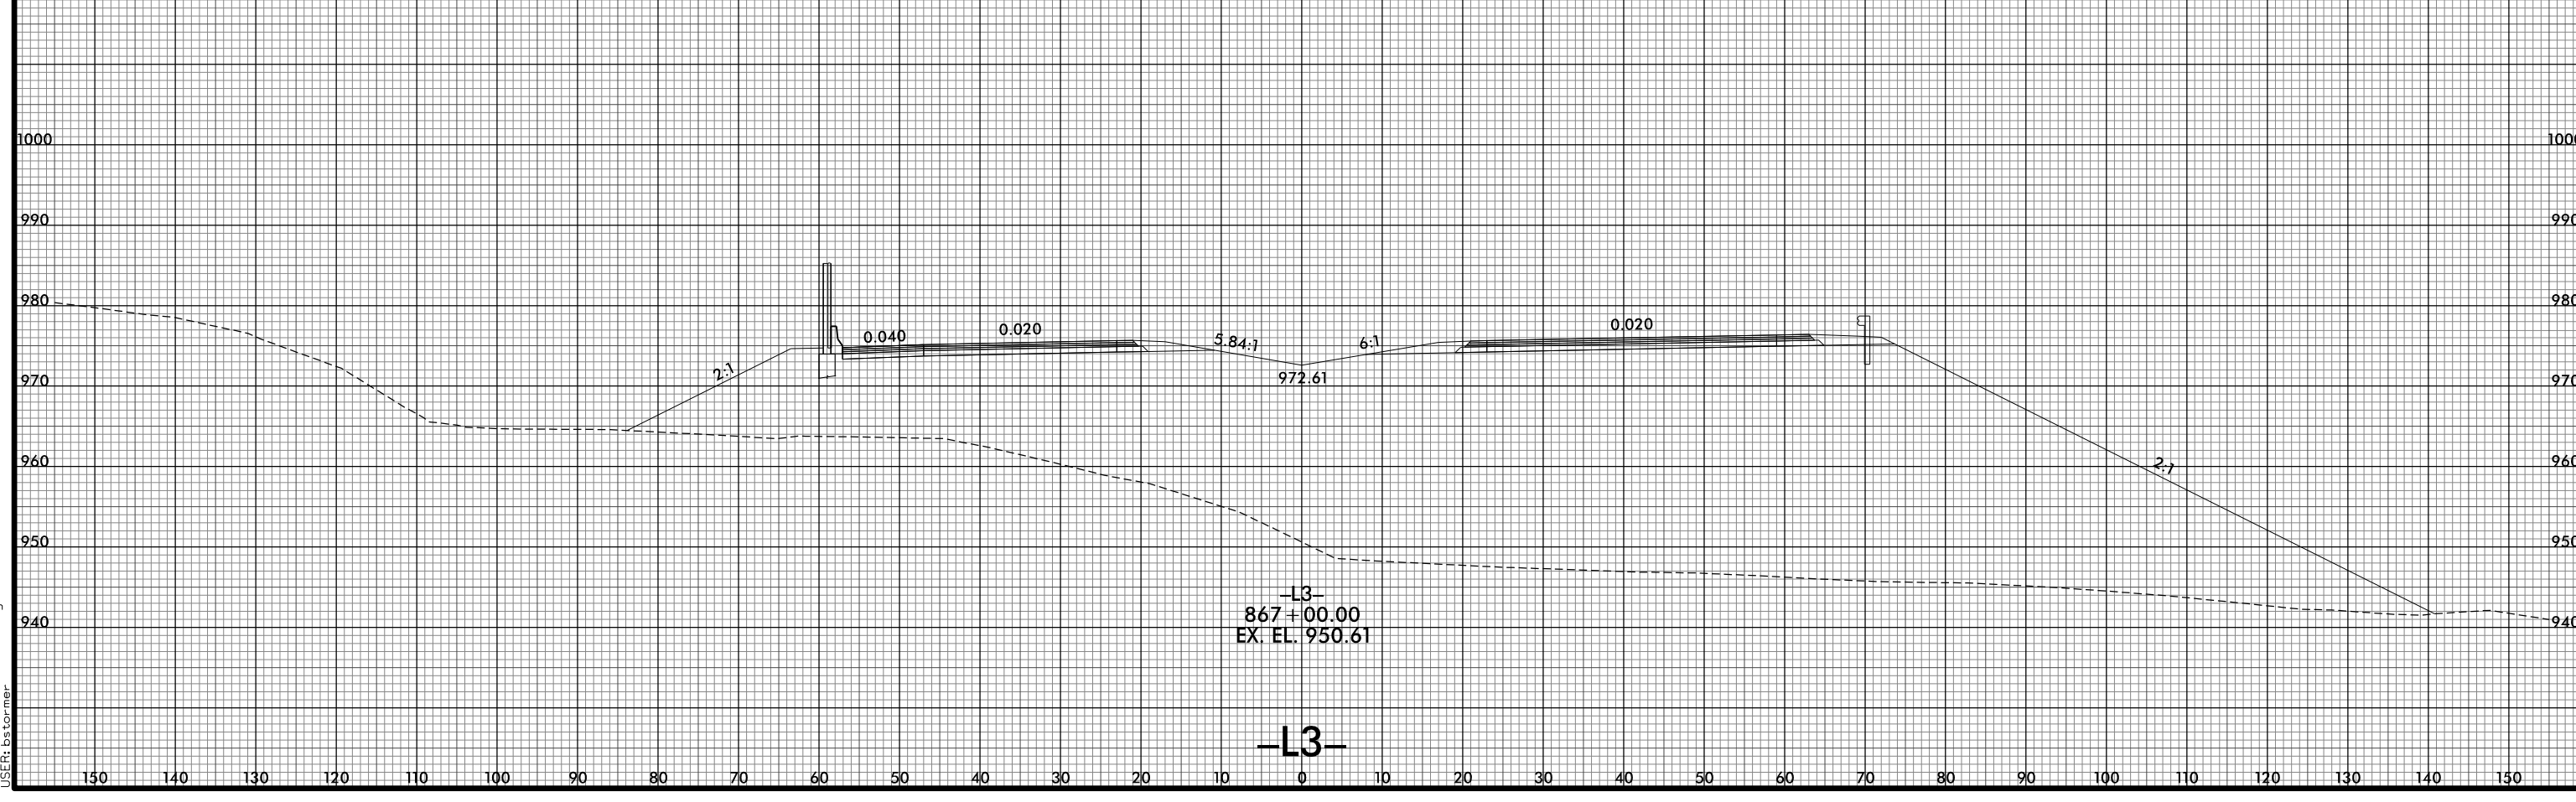

-L3-  
867+00.00  
EX. EL. 950.61

-L3-

8/10/2021 12:52:02 PM  
I:\R2233BB.RDY.XPL.L3.dgn  
USER: ds tomer