

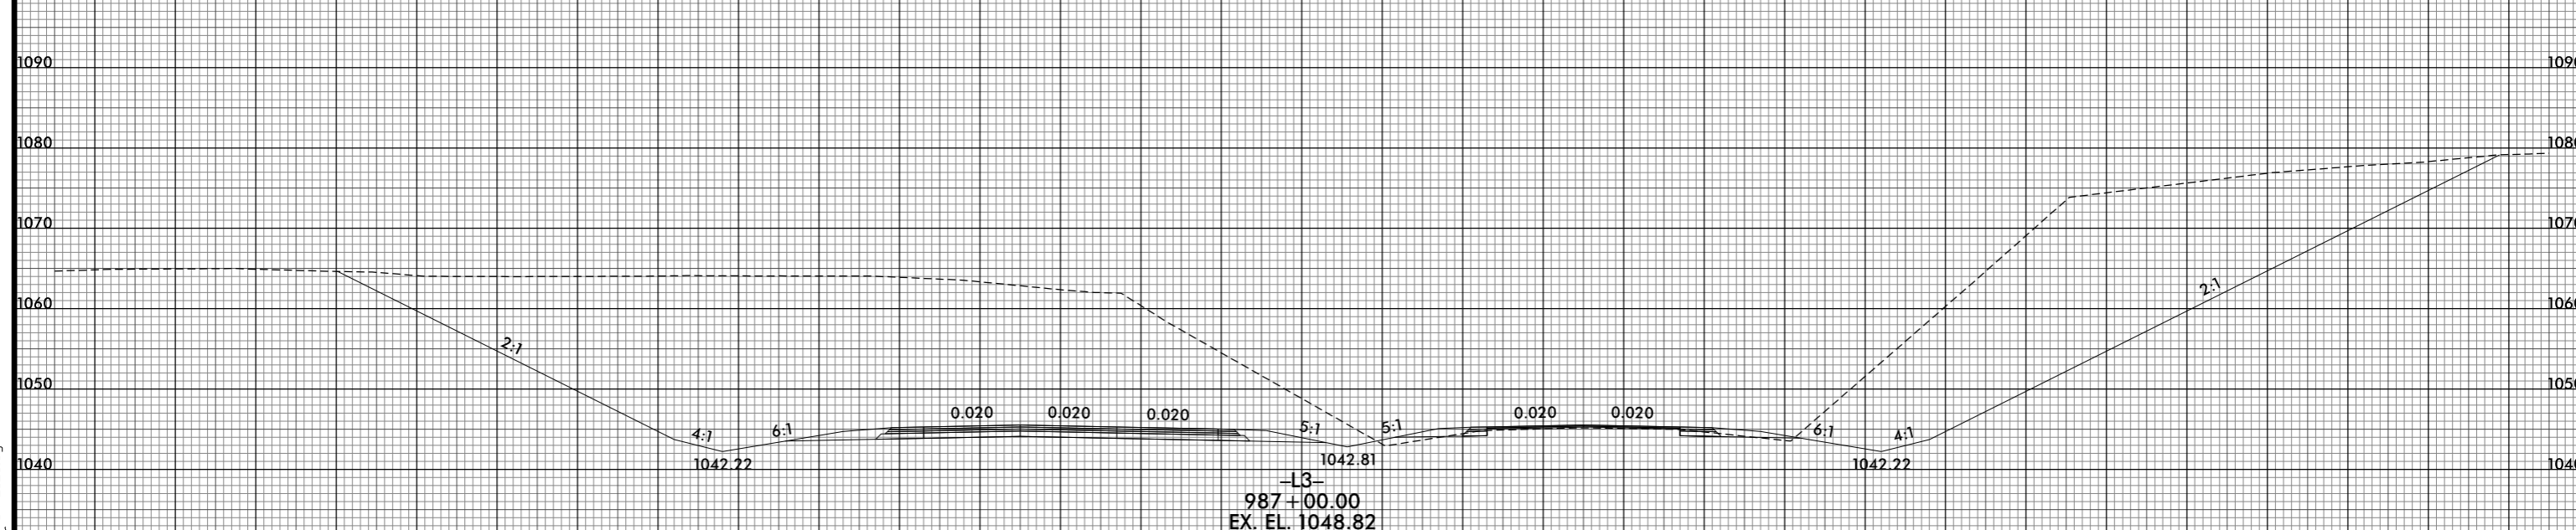


8/23/99

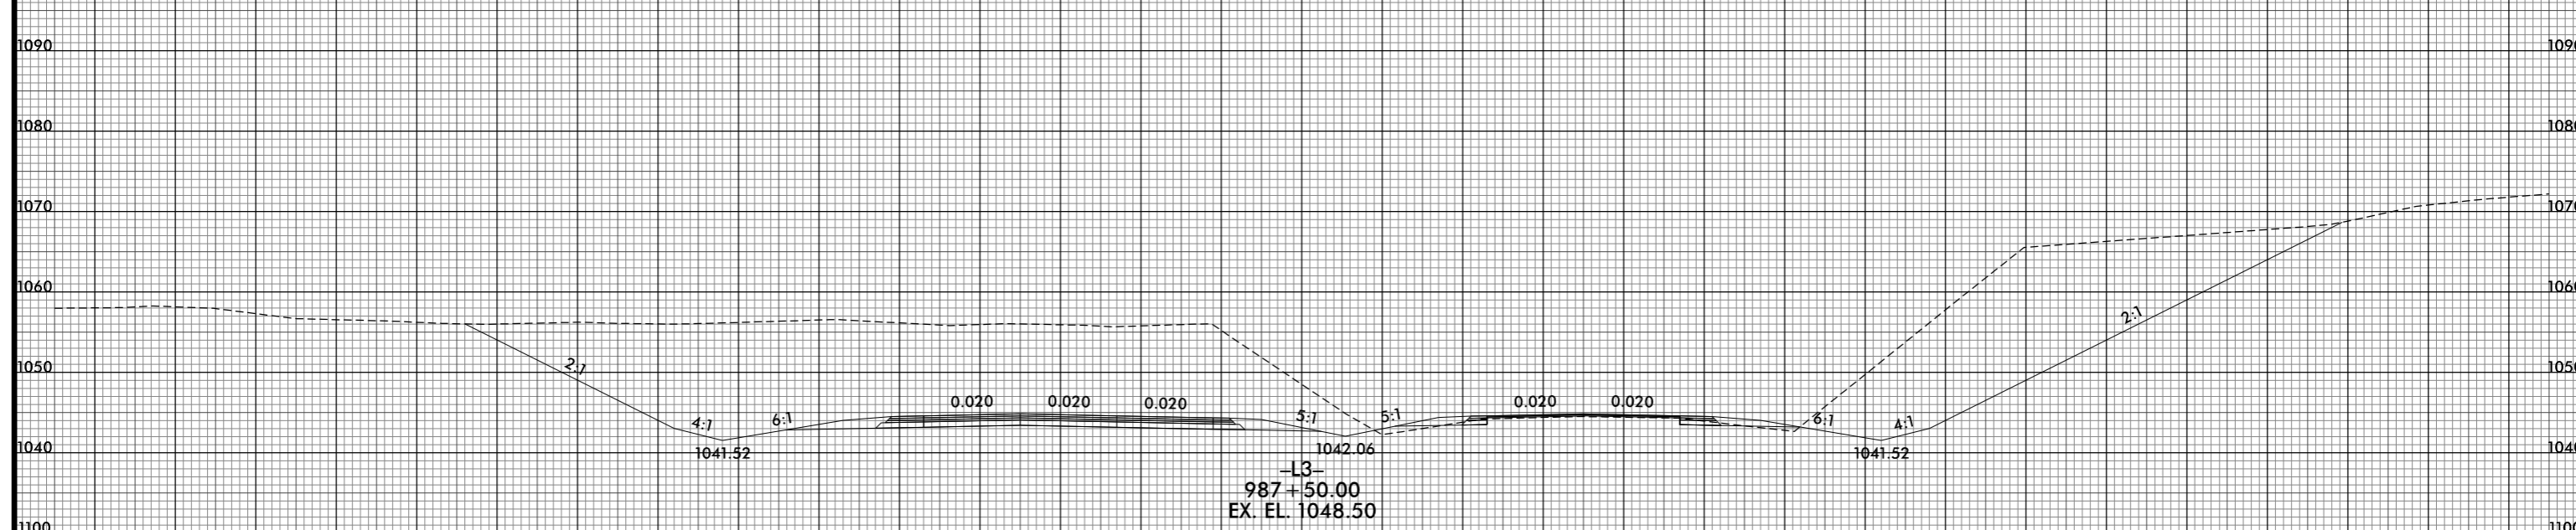

PROJ. REFERENCE NO. R-2233BB	SHEET NO. X-193
---------------------------------	--------------------

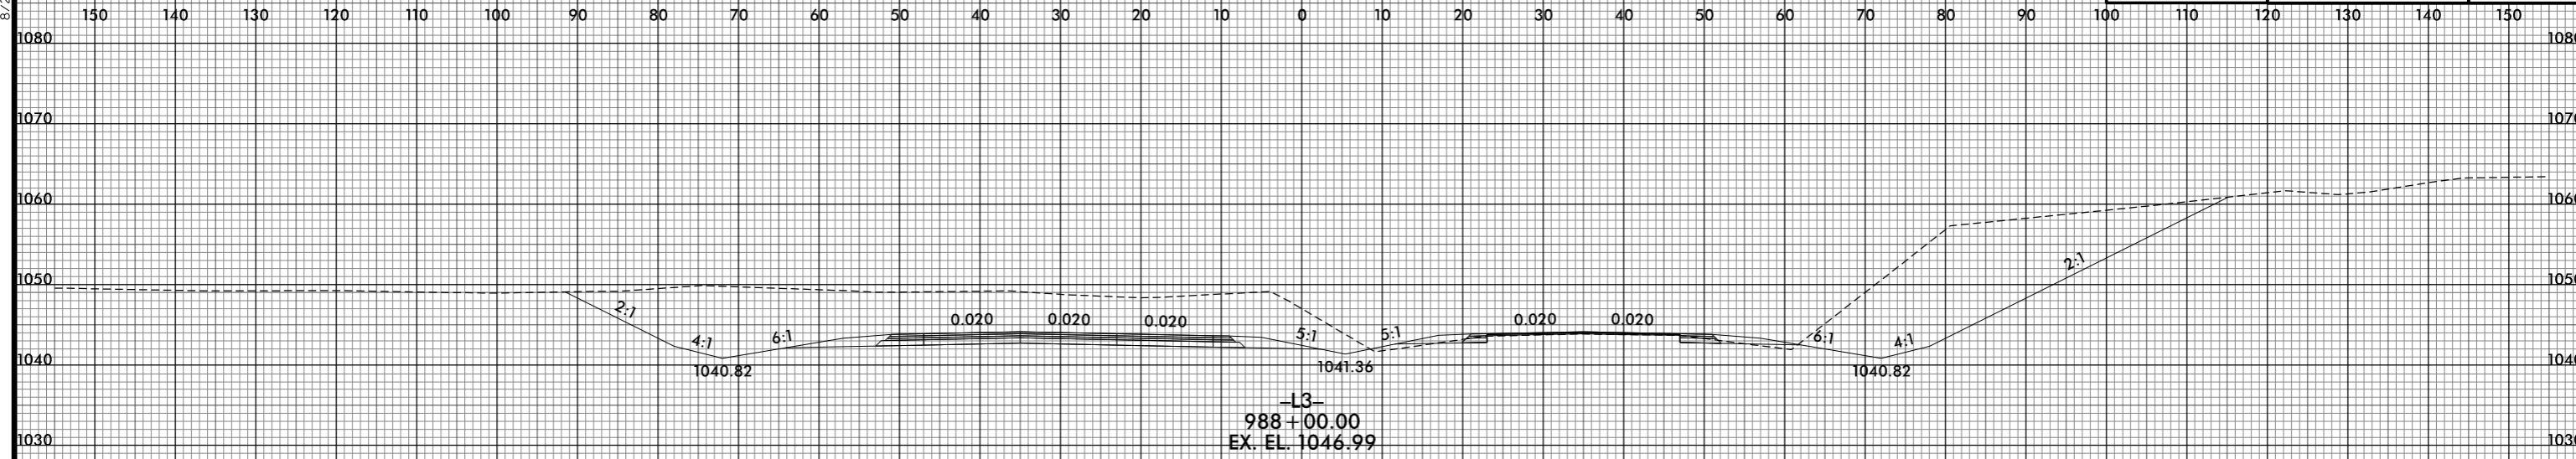

-L3-

8/10/2021 2:54:28 PM
I:\R-2233BB.RDY_XPL_L3.dgn
USER: bscorner