



8/23/99

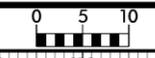

PROJ. REFERENCE NO.	SHEET NO.
R-2233BB	X-220

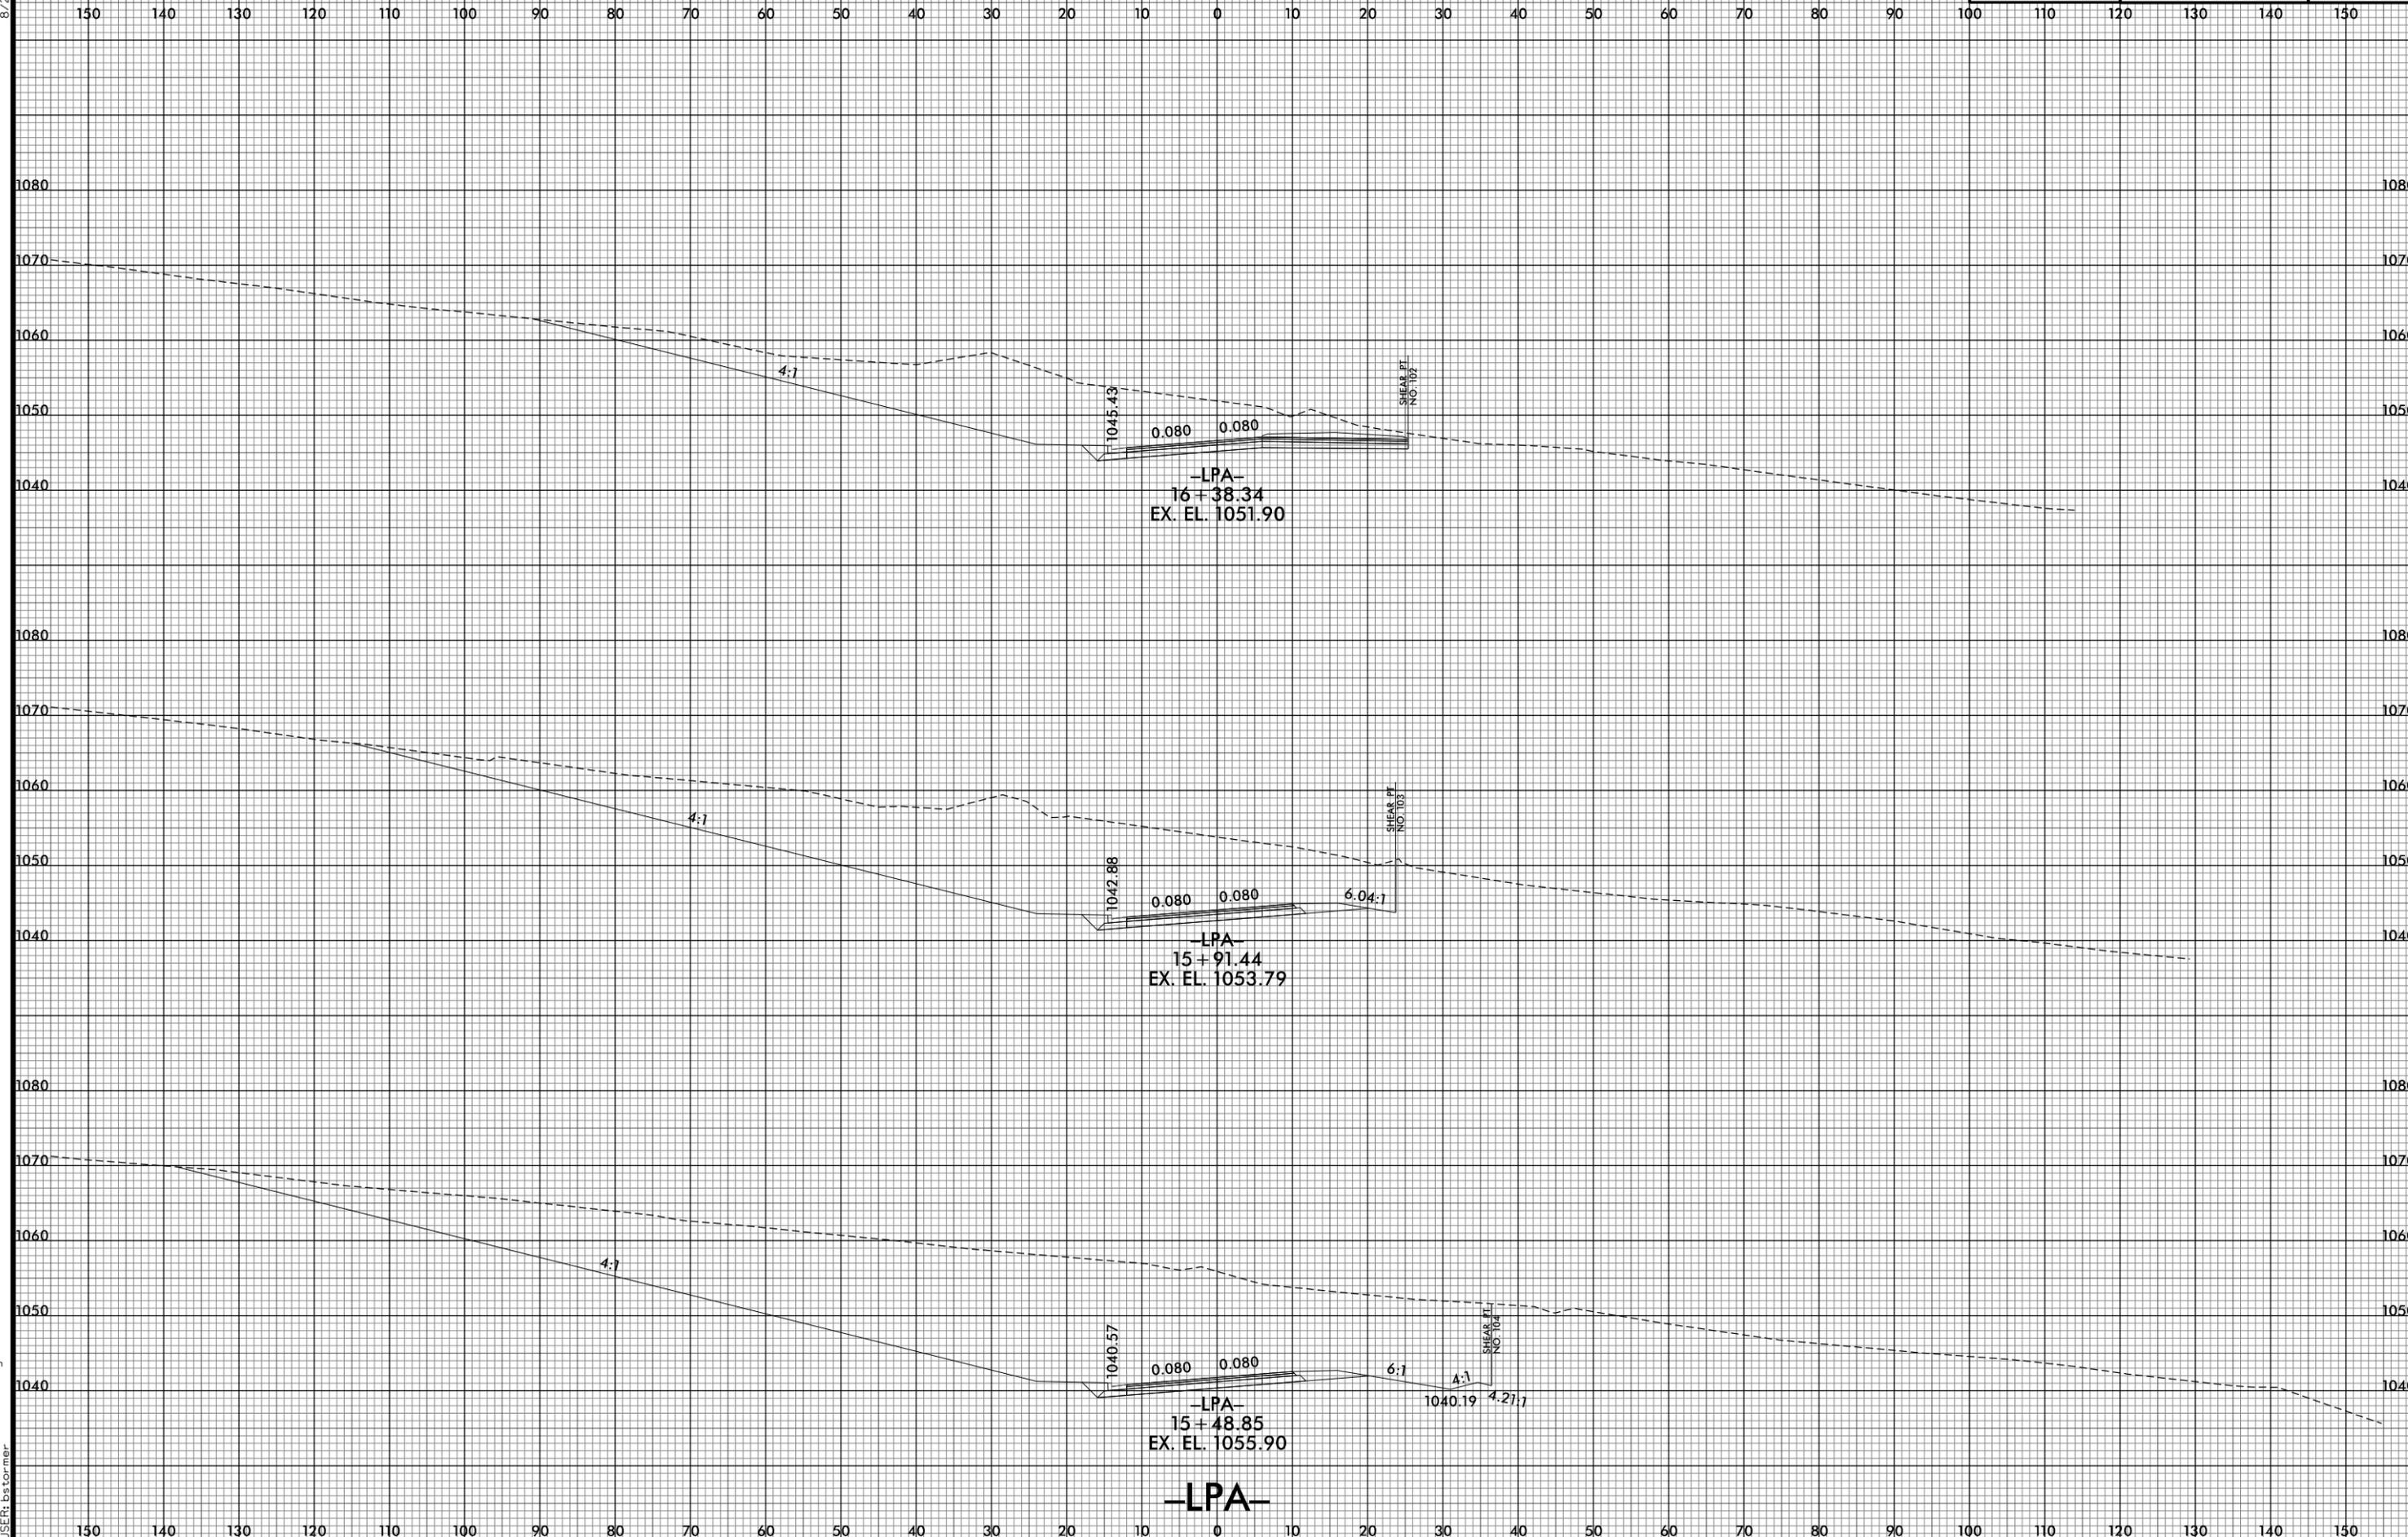

8/10/2021 2:55:20 PM
I:\R2233BB.RDY.XPL_LPA.dgn
USER: ds forner

-LPA-