




8/23/99

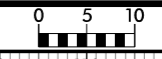

PROJ. REFERENCE NO. R-2233BB	SHEET NO. X-222
---------------------------------	--------------------

150 140 130 120 110 100 90 80 70 60 50 40 30 20 10 0 10 20 30 40 50 60 70 80 90 100 110 120 130 140 150

REVISIONS
CONSTRUCTION REV. - APRIL 29, 2022 - Updated cross sections to show revised slope along loop -LPA- (BSL)

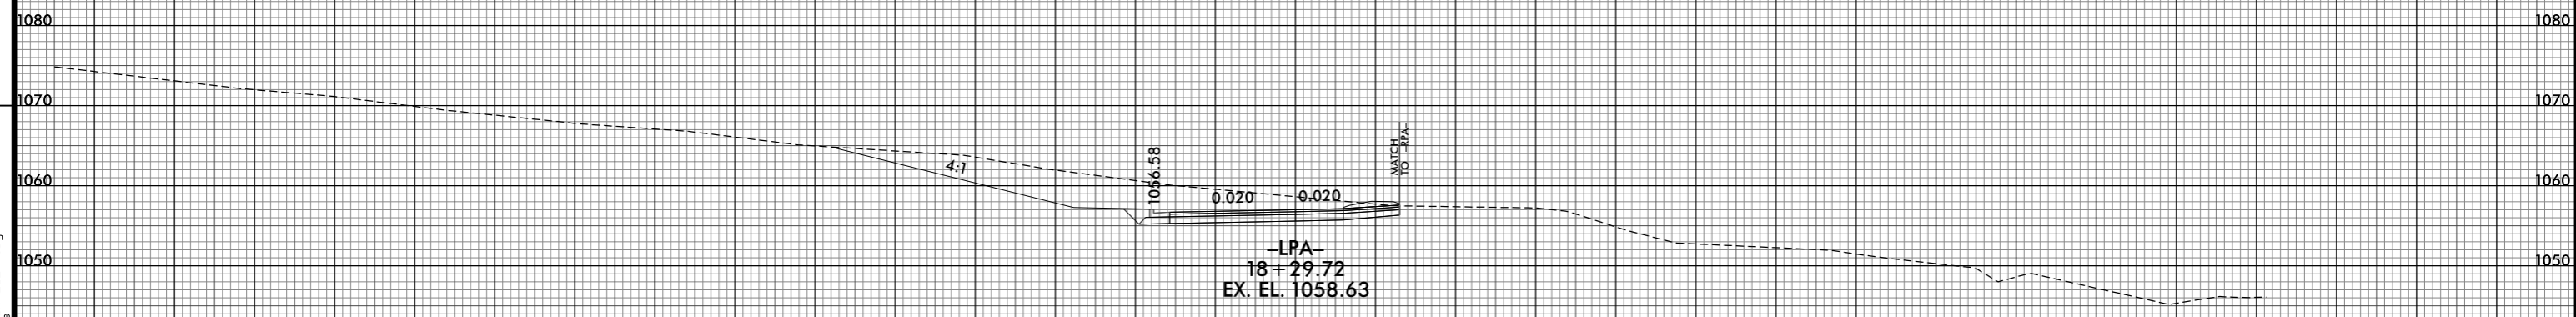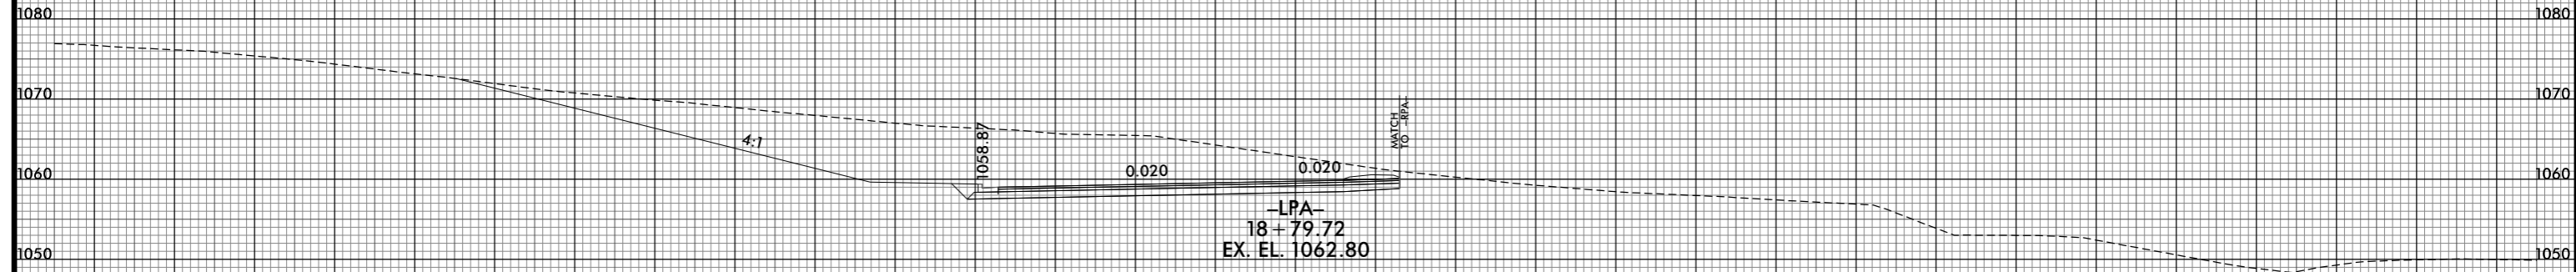

-LPA-

150 140 130 120 110 100 90 80 70 60 50 40 30 20 10 0 10 20 30 40 50 60 70 80 90 100 110 120 130 140 150

invalid expression
i:\R2233BB.RDY_XPL_LPA.dgn
USER: model\jume