

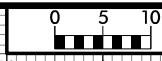


8/23/99

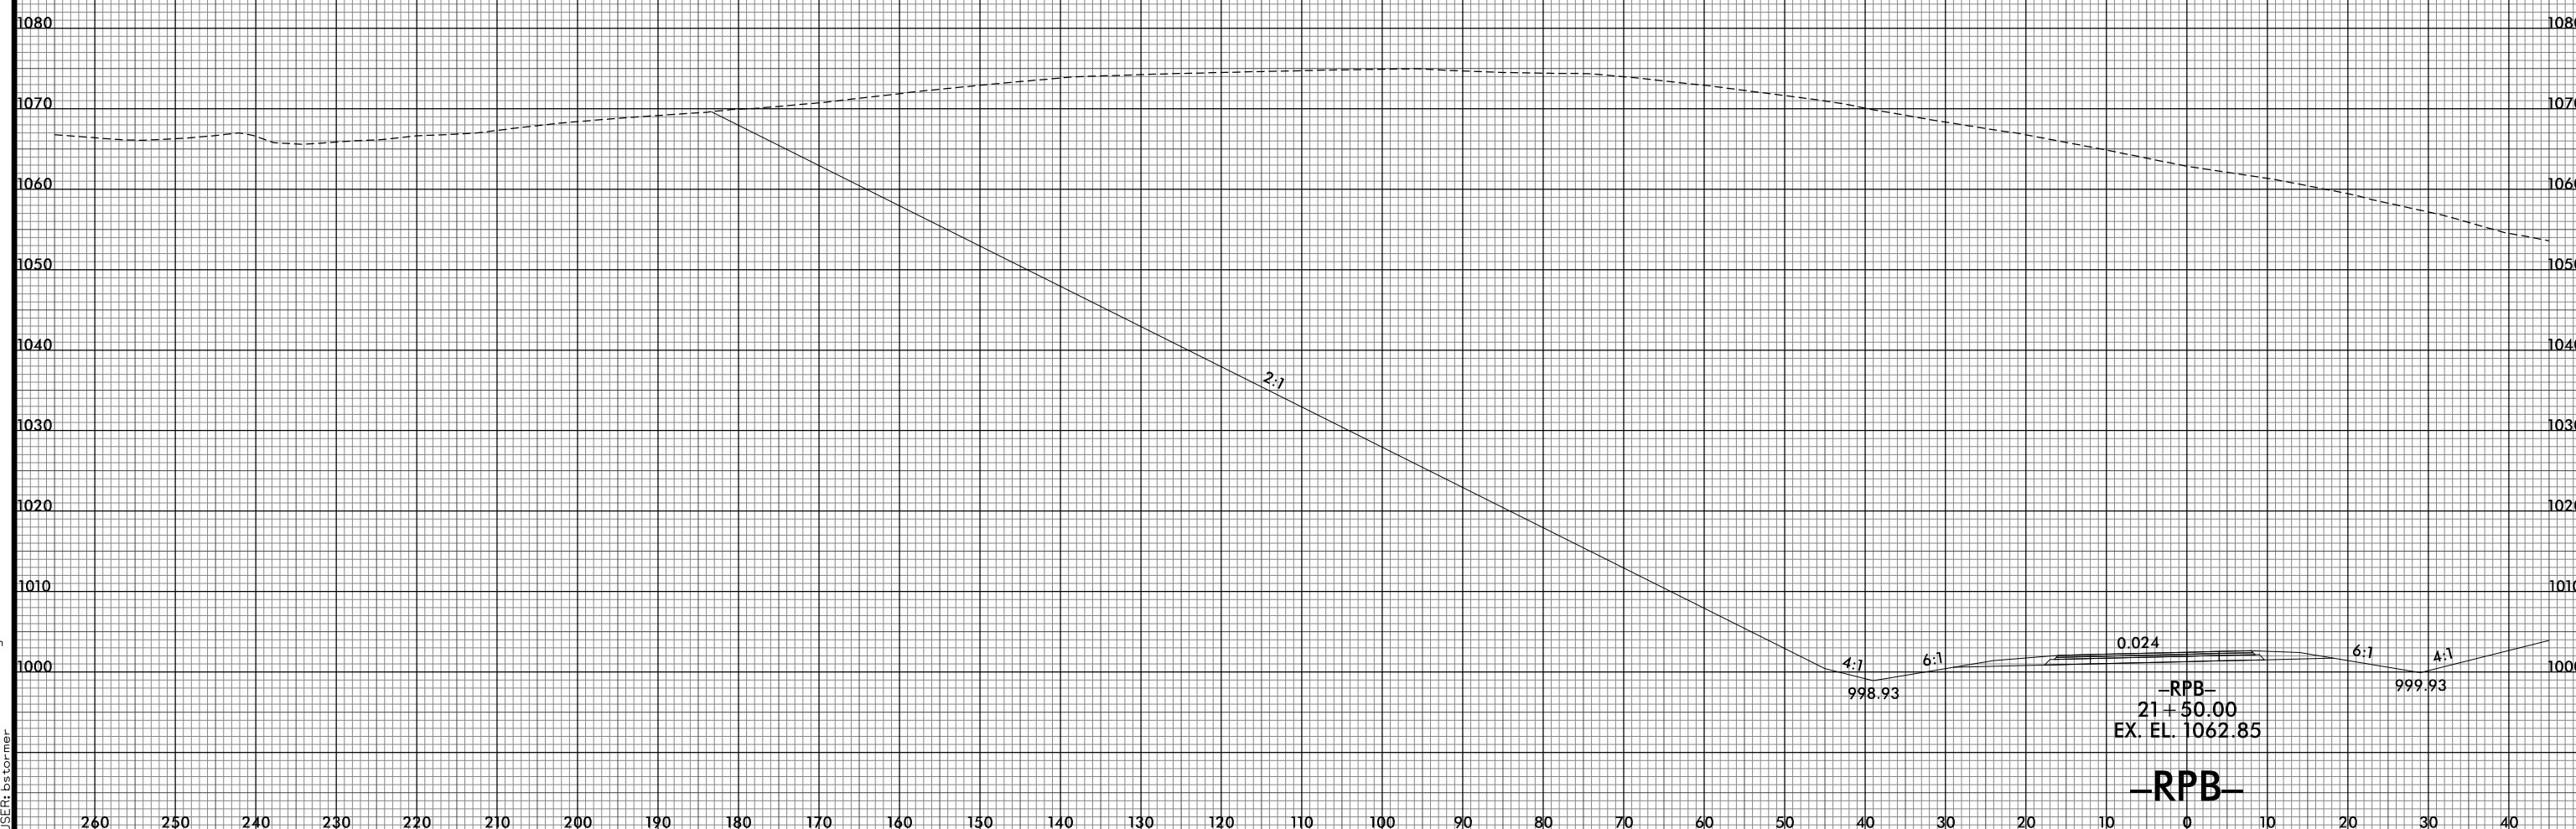

PROJ. REFERENCE NO.	SHEET NO.
R-2233BB	X-231

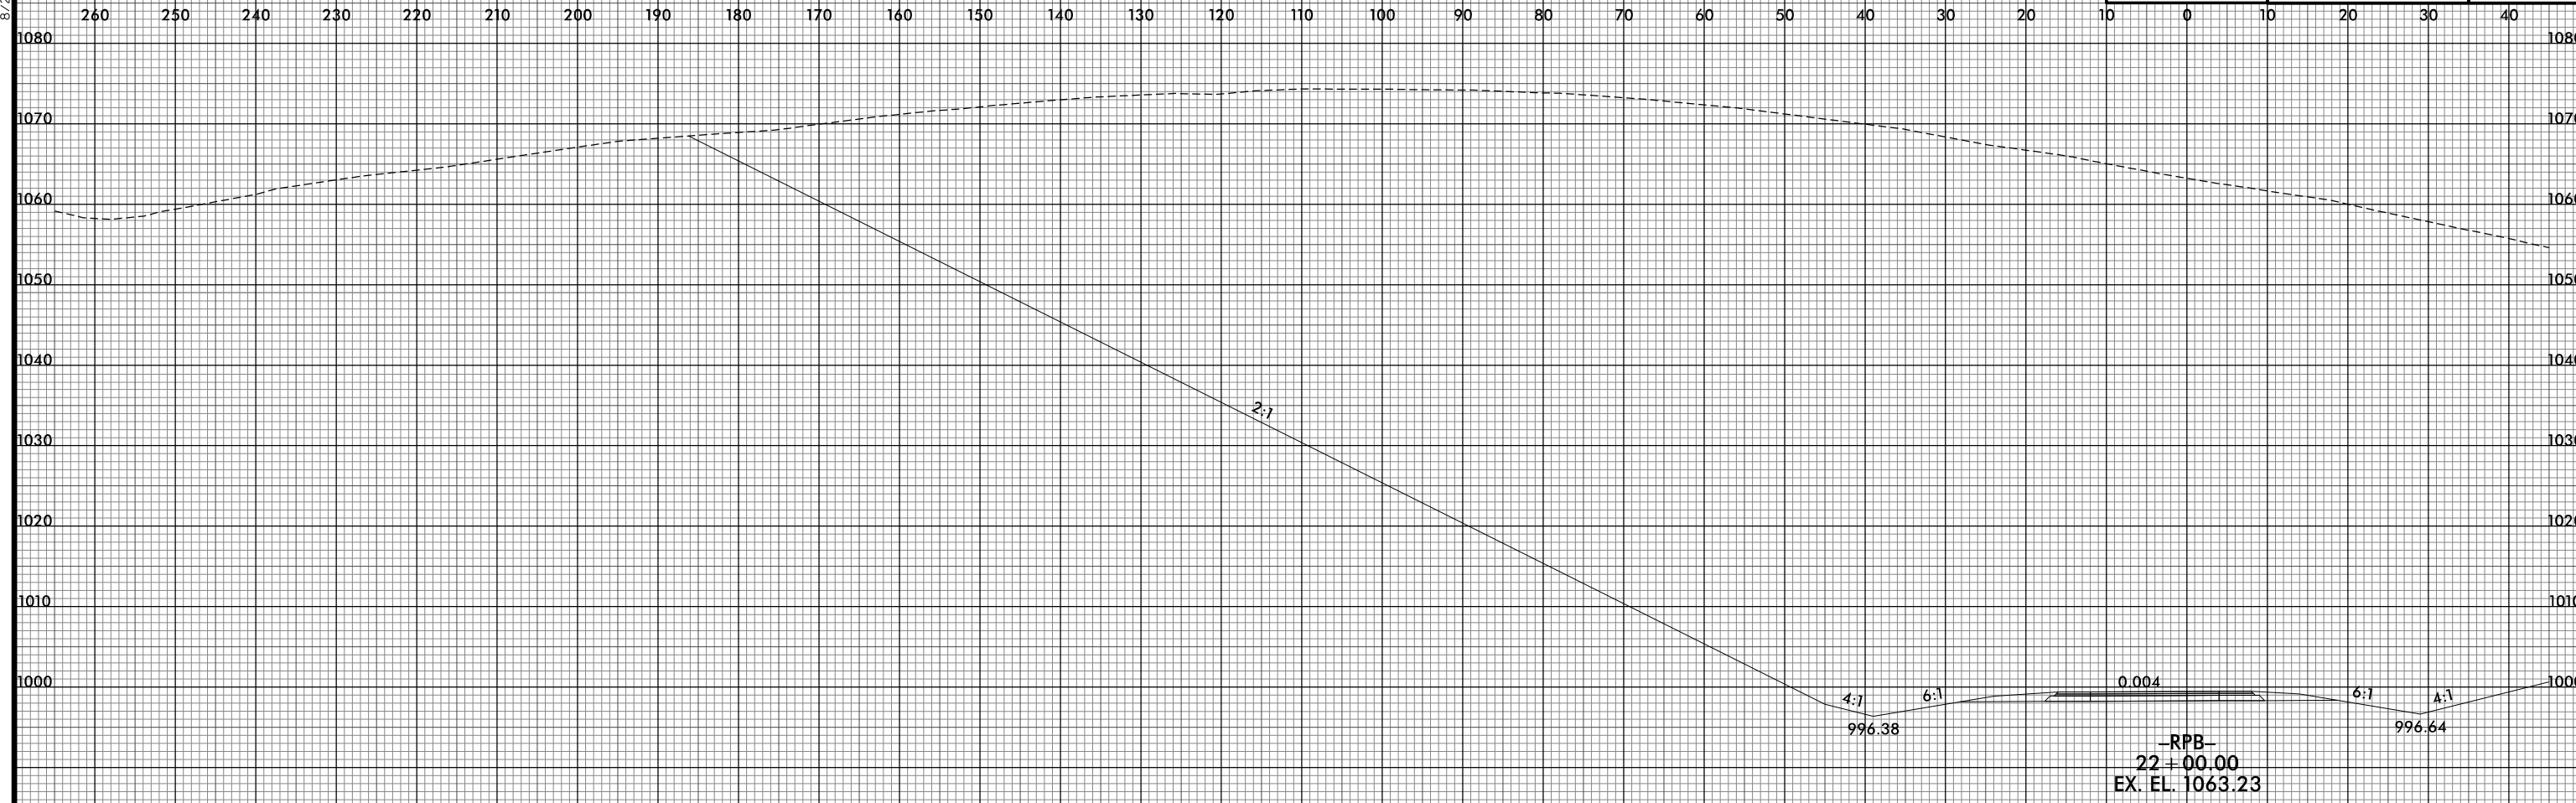

8/10/2021 2:55:43 PM
I:\R2233BB.RDY_XPL_RPB.dgn
USER: bscorner