



8/23/99

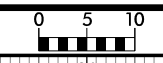

PROJ. REFERENCE NO.
R-2233BB

SHEET NO.
X-238

170 160 150 140 130 120 110 100 90 80 70 60 50 40 30 20 10 0 10 20 30 40 50 60 70 80 90 100 110 120 130

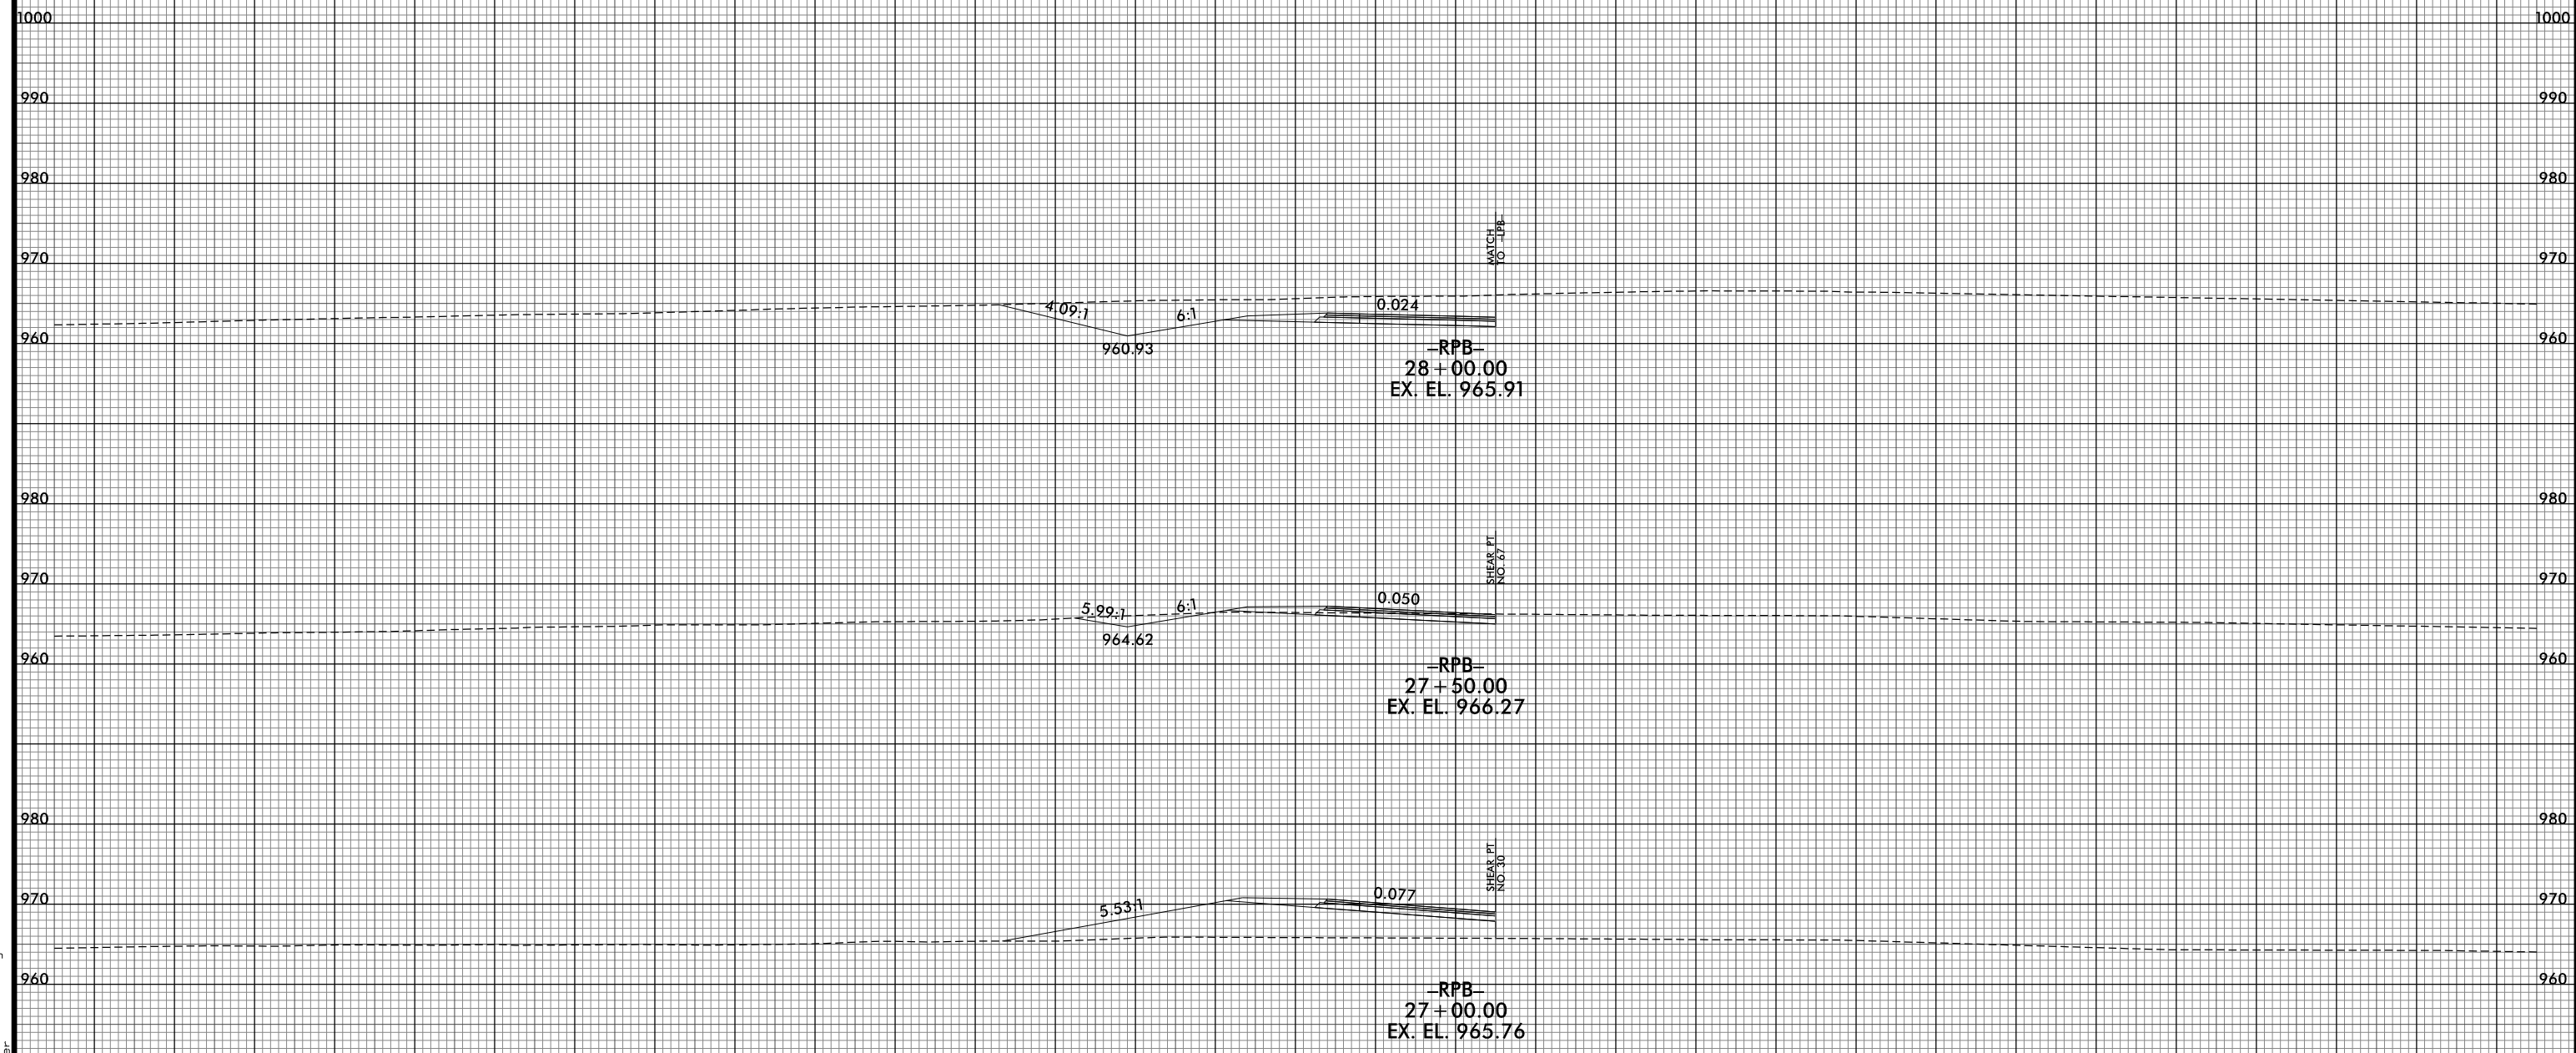

170 160 150 140 130 120 110 100 90 80 70 60 50 40 30 20 10 0 10 20 30 40 50 60 70 80 90 100 110 120 130

8/10/2021 12:56:00 PM
I:\R-2233BB.RDY_XPL_RPB.dgn
USER: ds tomer

-RPB-