

8/23/99

250

240

230

220

210

200

190

180

170

160

150

140

130

120

110

100

90

80

70

60

50

40

30

20



10

0



PROJ. REFERENCE NO.	SHEET NO.
R-2233BB	X-268

PROJ. REFERENCE NO.	SHEET NO.
R-2233BB	X-268

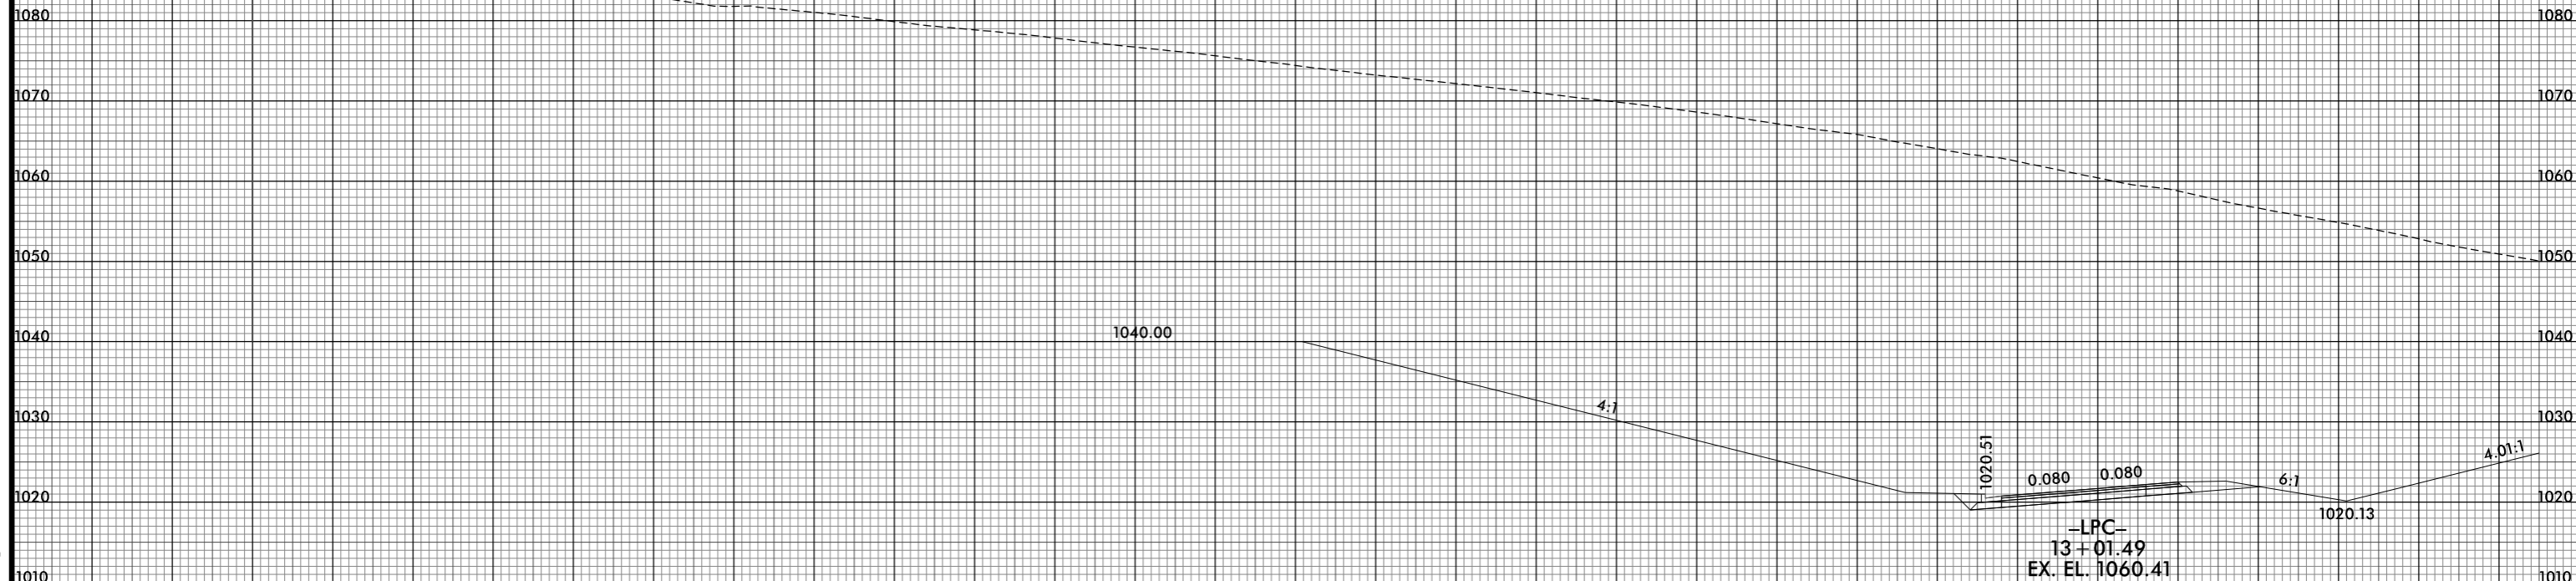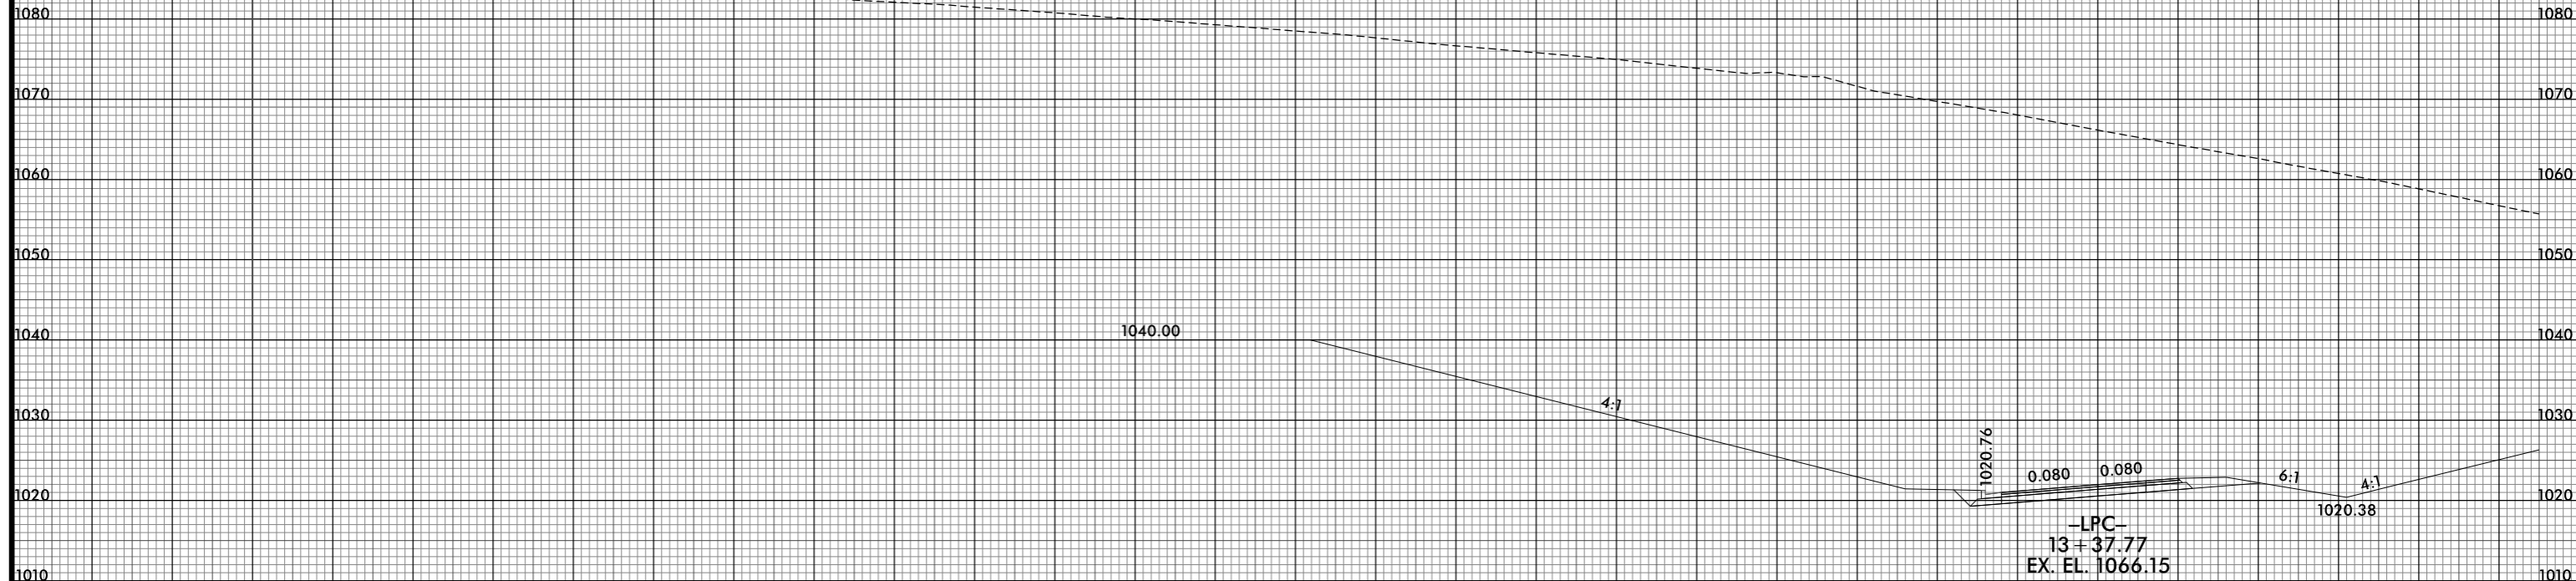

-LPC-

8/10/2021 12:57:01 PM
I:\R2233BB.RDY.XPL.LPC.dgn
USER: ds tomer