



8/23/99

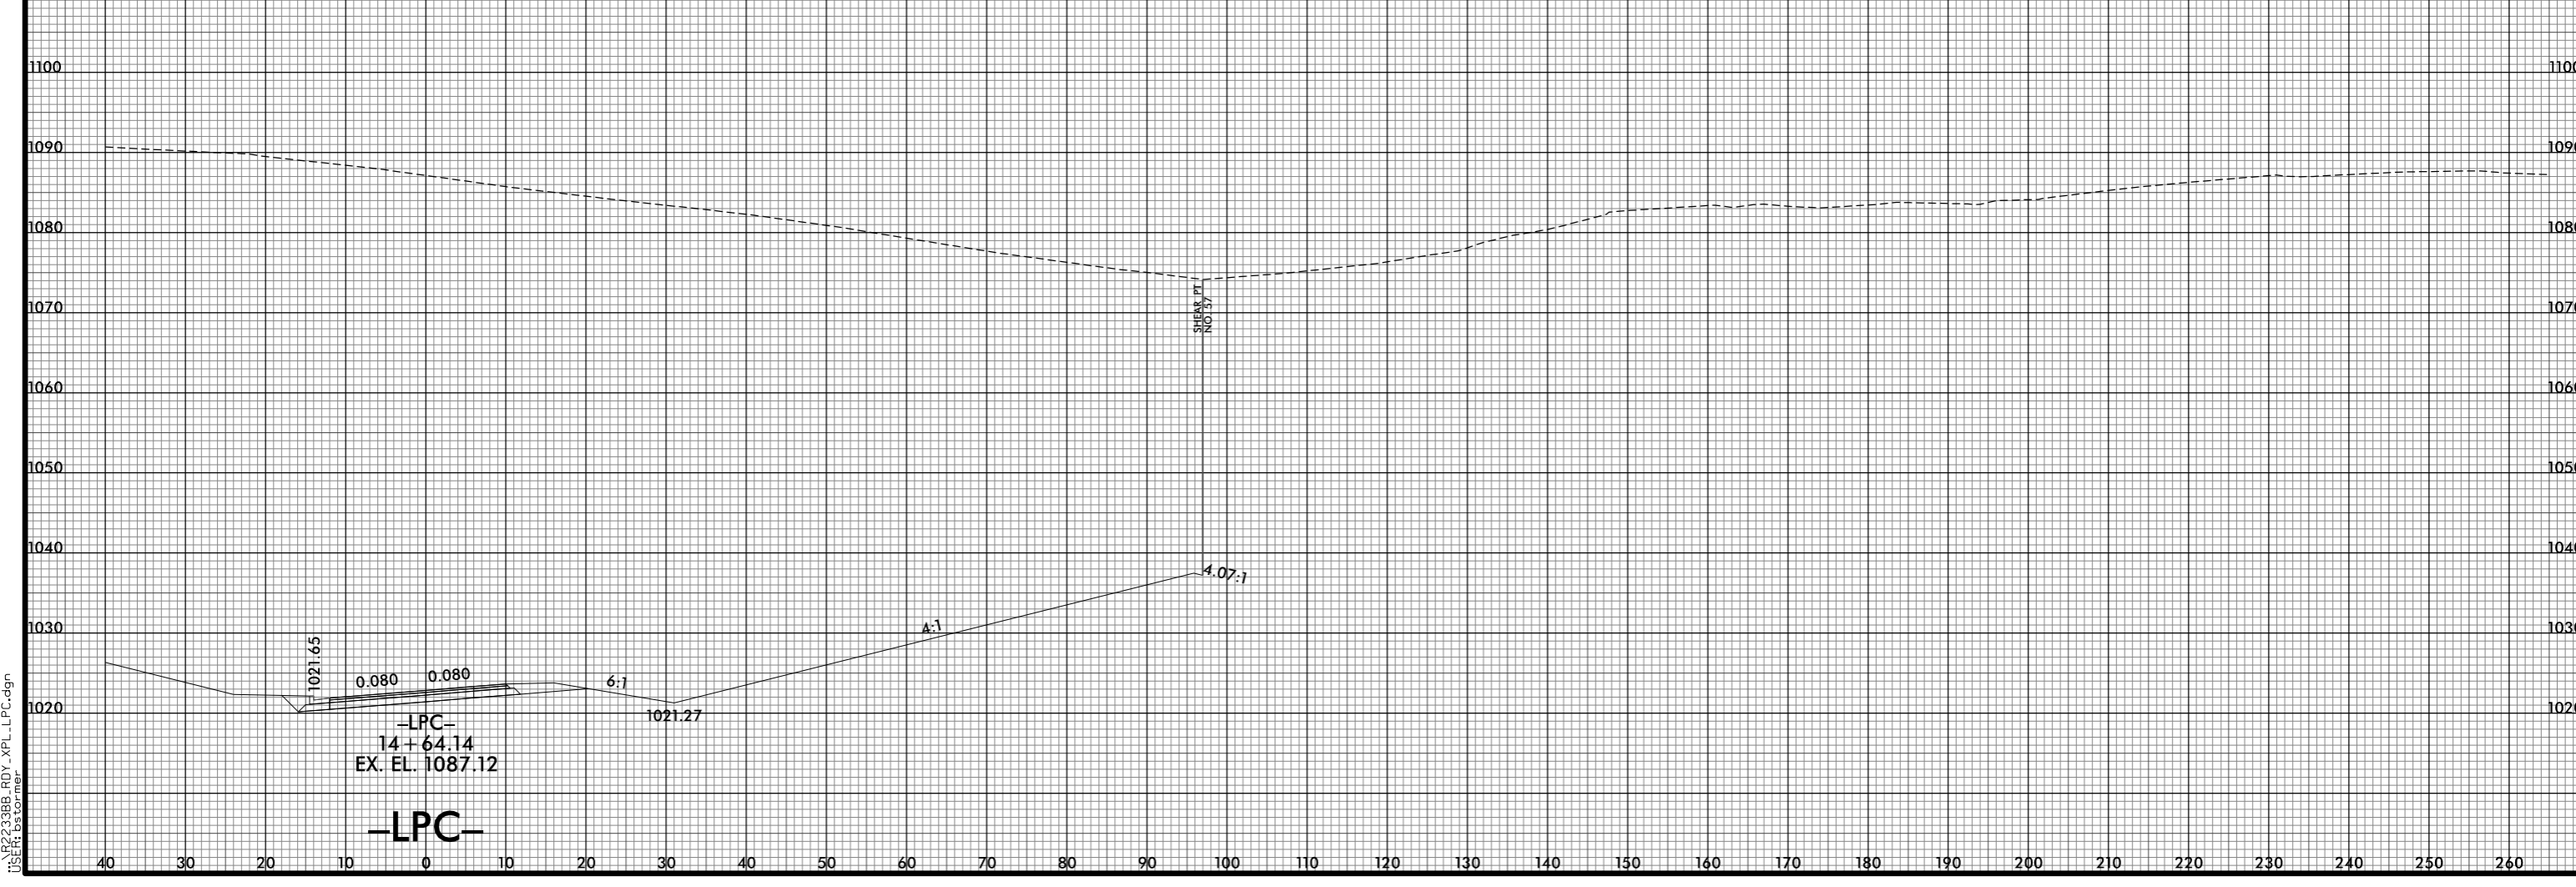

PROJ. REFERENCE NO.	SHEET NO.
R-2233BB	X-270A

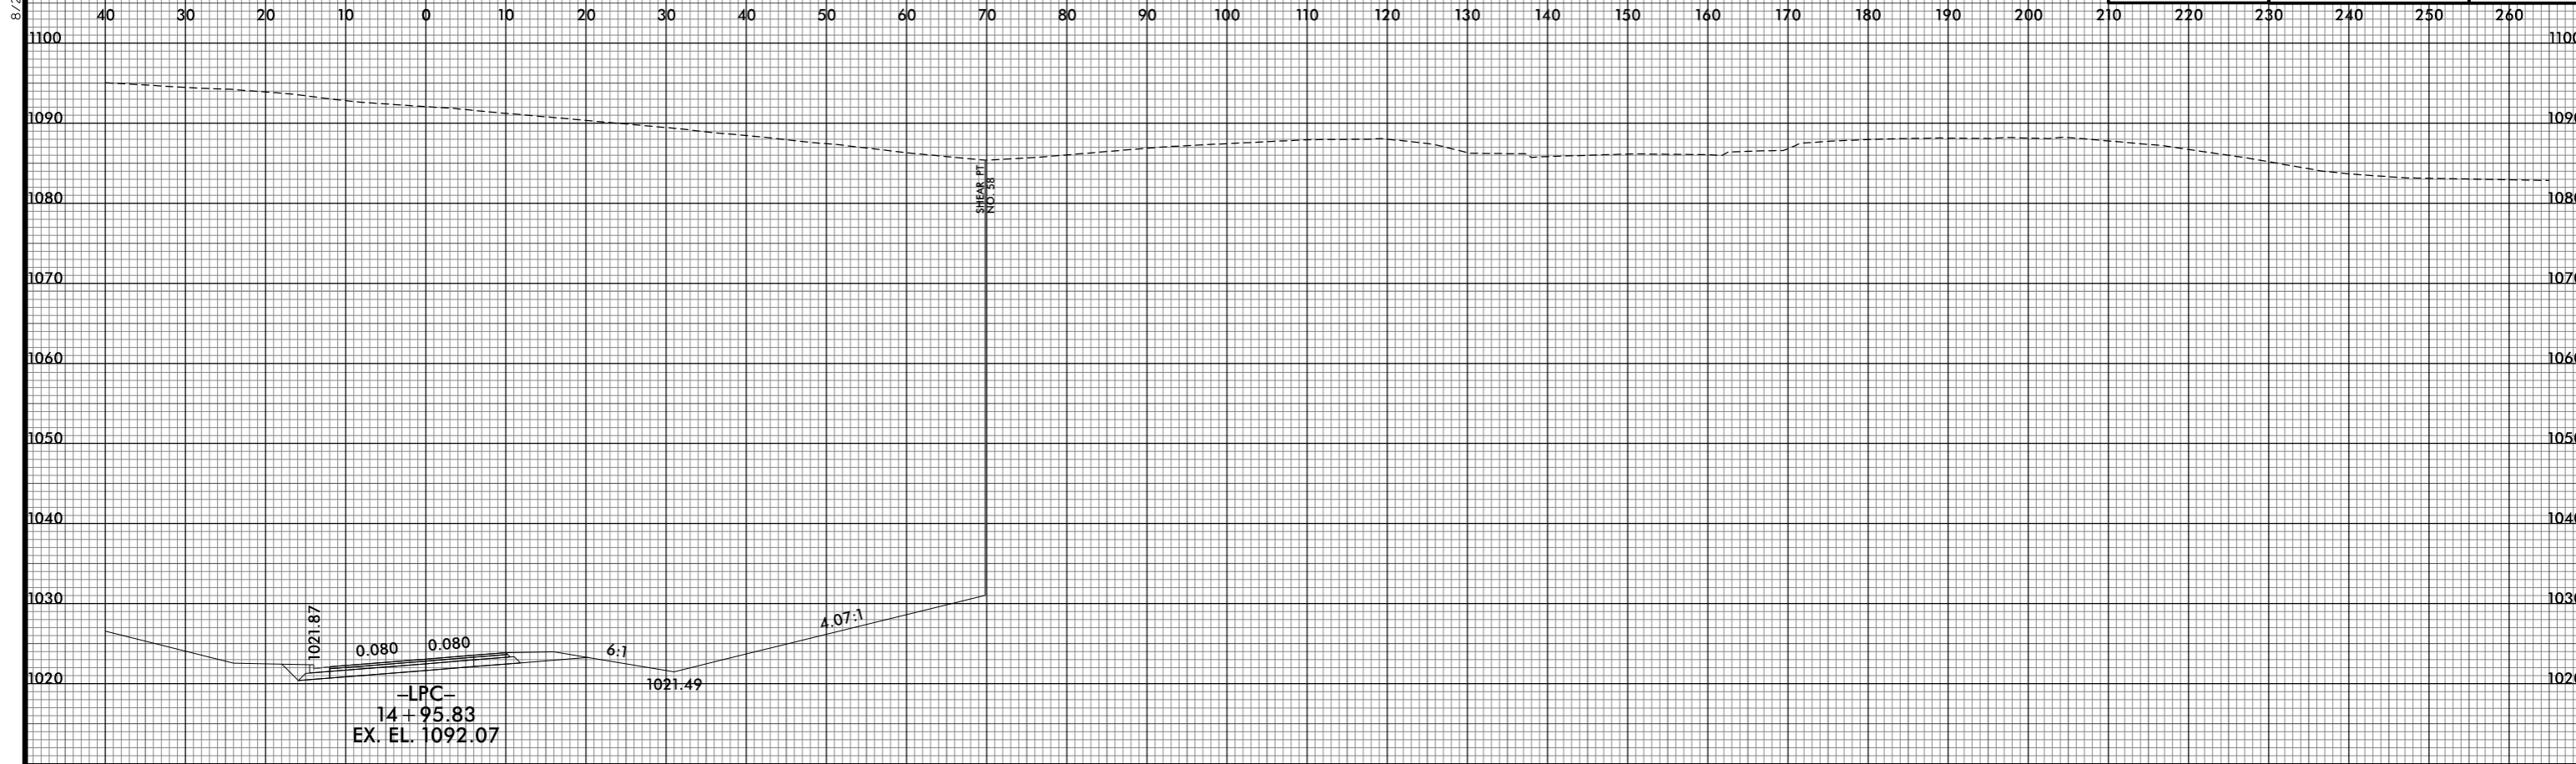

8/10/2021 2:57:09 PM
I:\R2233BB\RDY_XPL_LPC.dgn
USER: ds tomer