



8/23/99

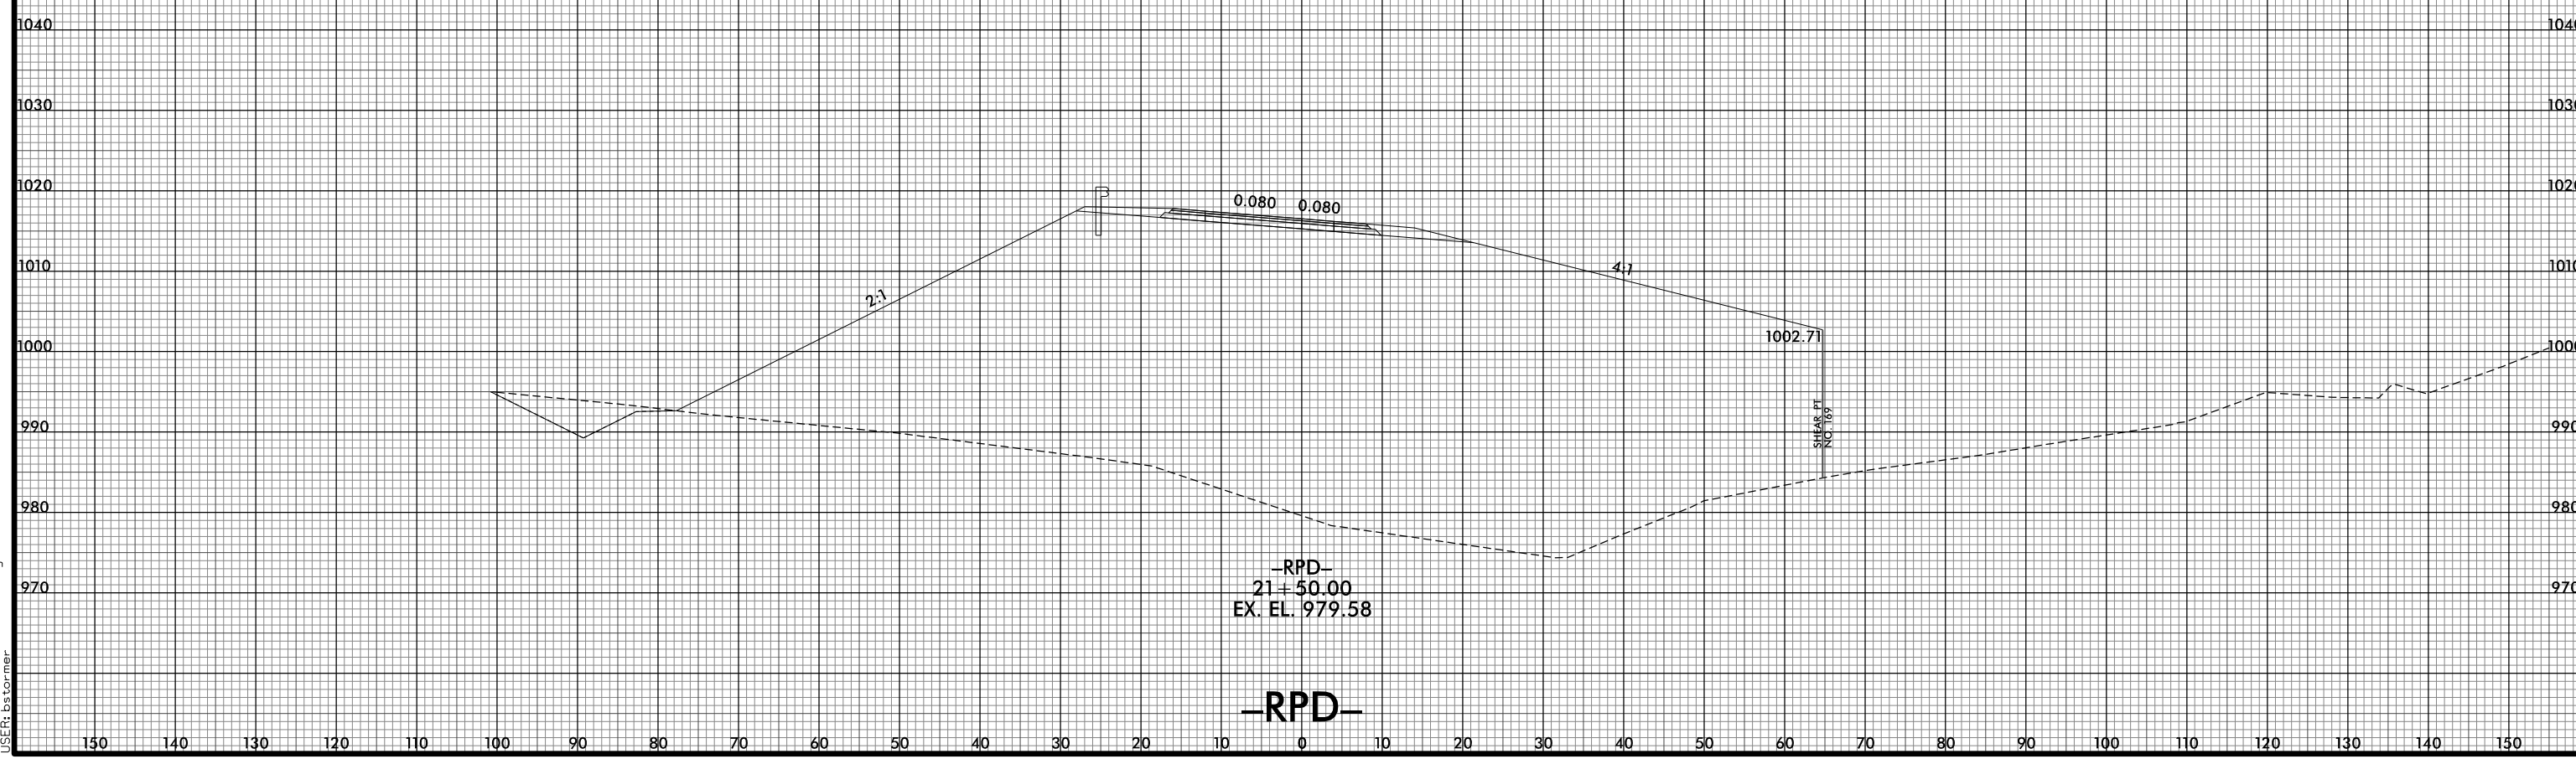

PROJ. REFERENCE NO. R-2233BB	SHEET NO. X-284
---------------------------------	--------------------

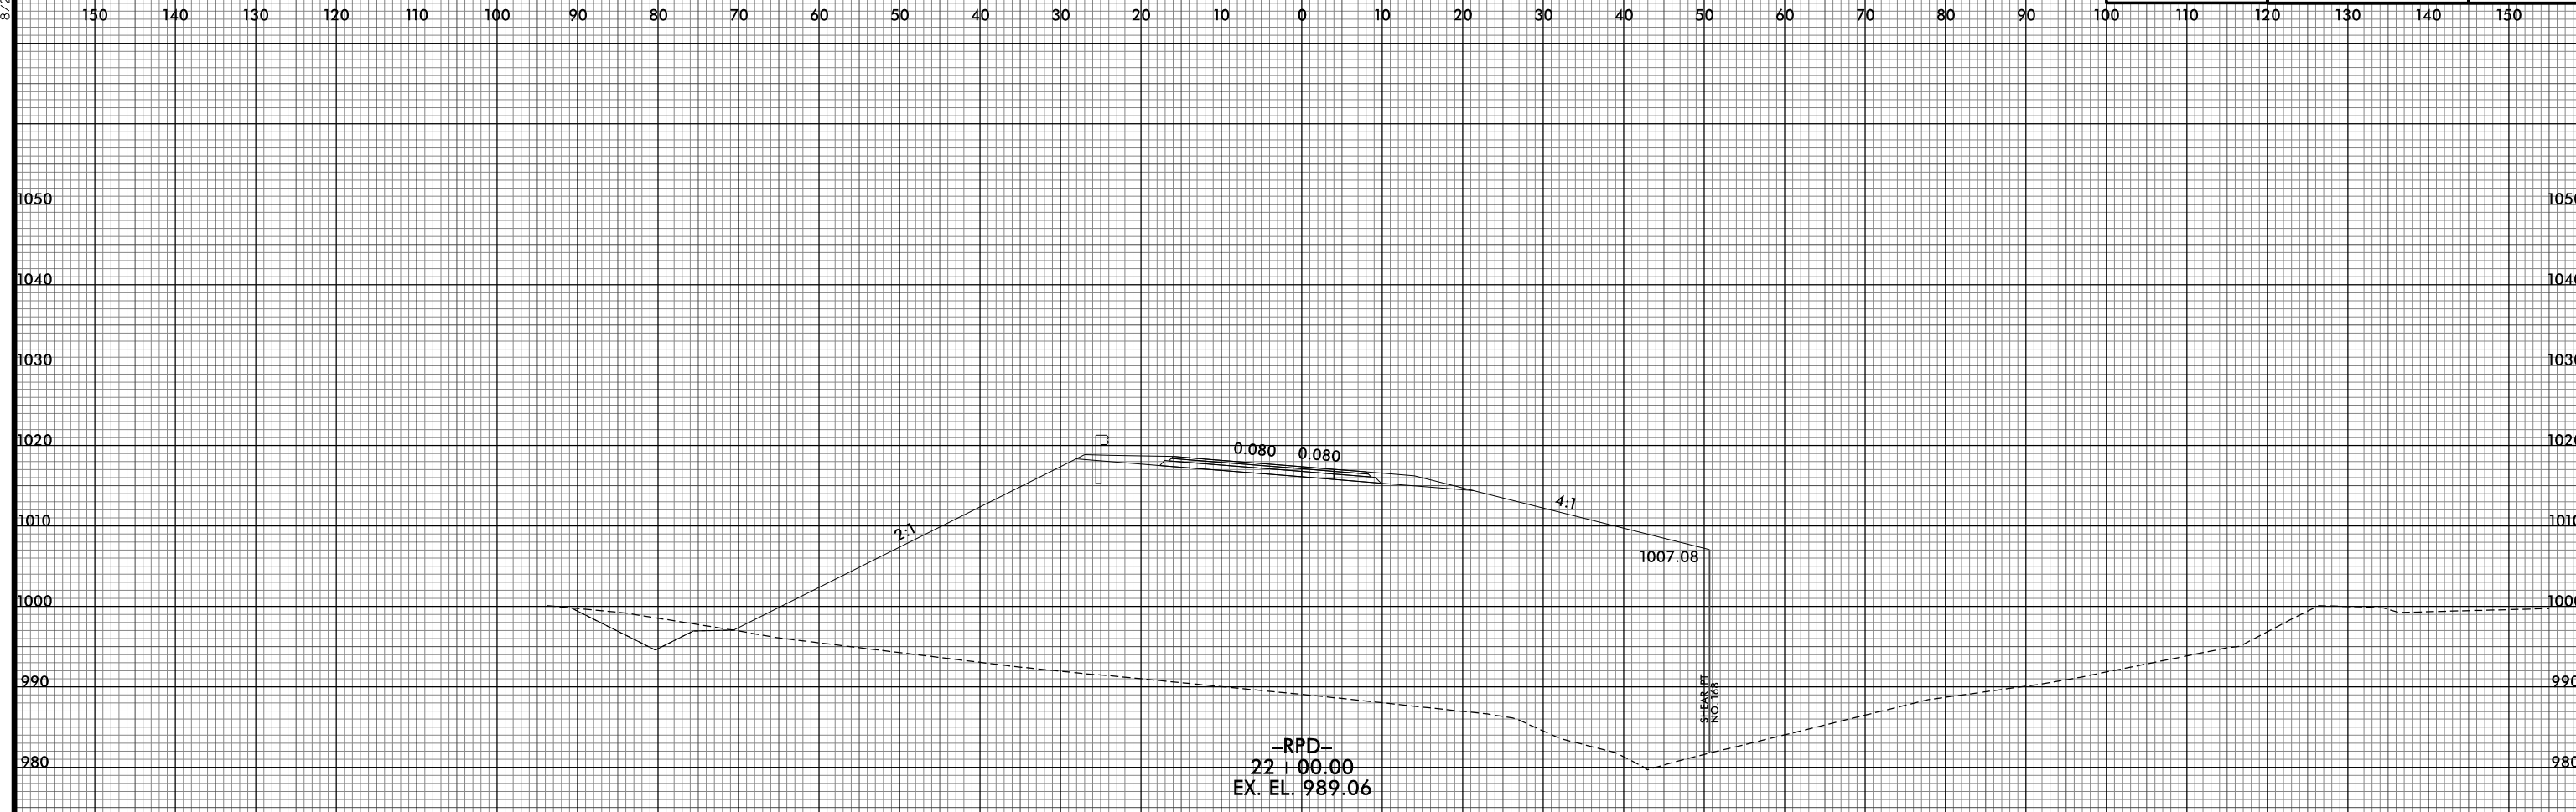

8/10/2021 12:57:33 PM
I:\R2233BB.RDY_XPL_RPD.dgn
USER: ds tomer