

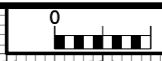
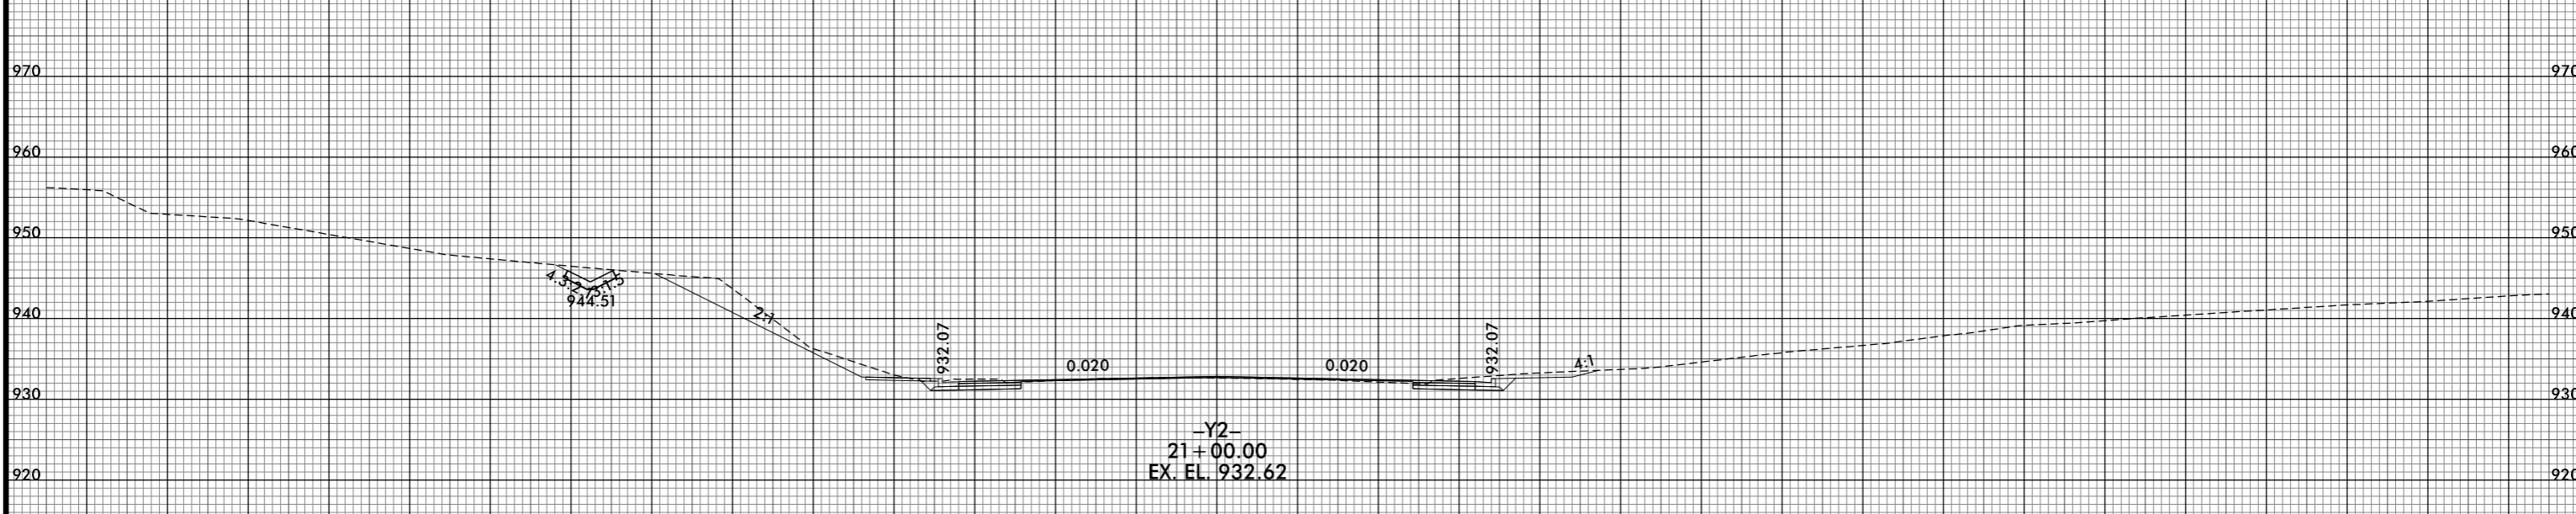


8/23/99

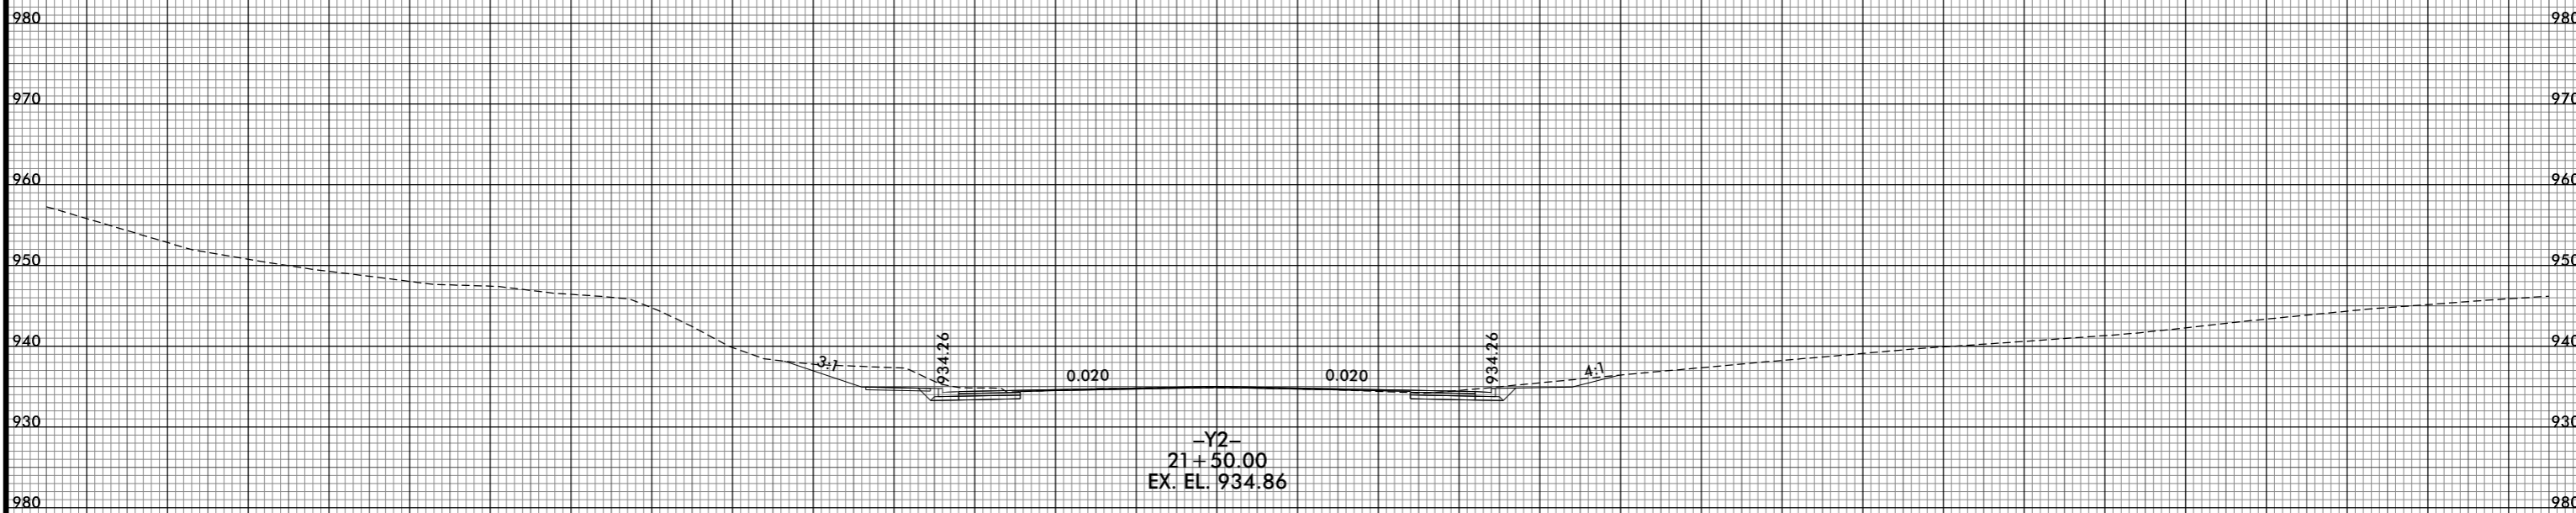

PROJ. REFERENCE NO. R-2233BB	SHEET NO. X-304
---------------------------------	--------------------

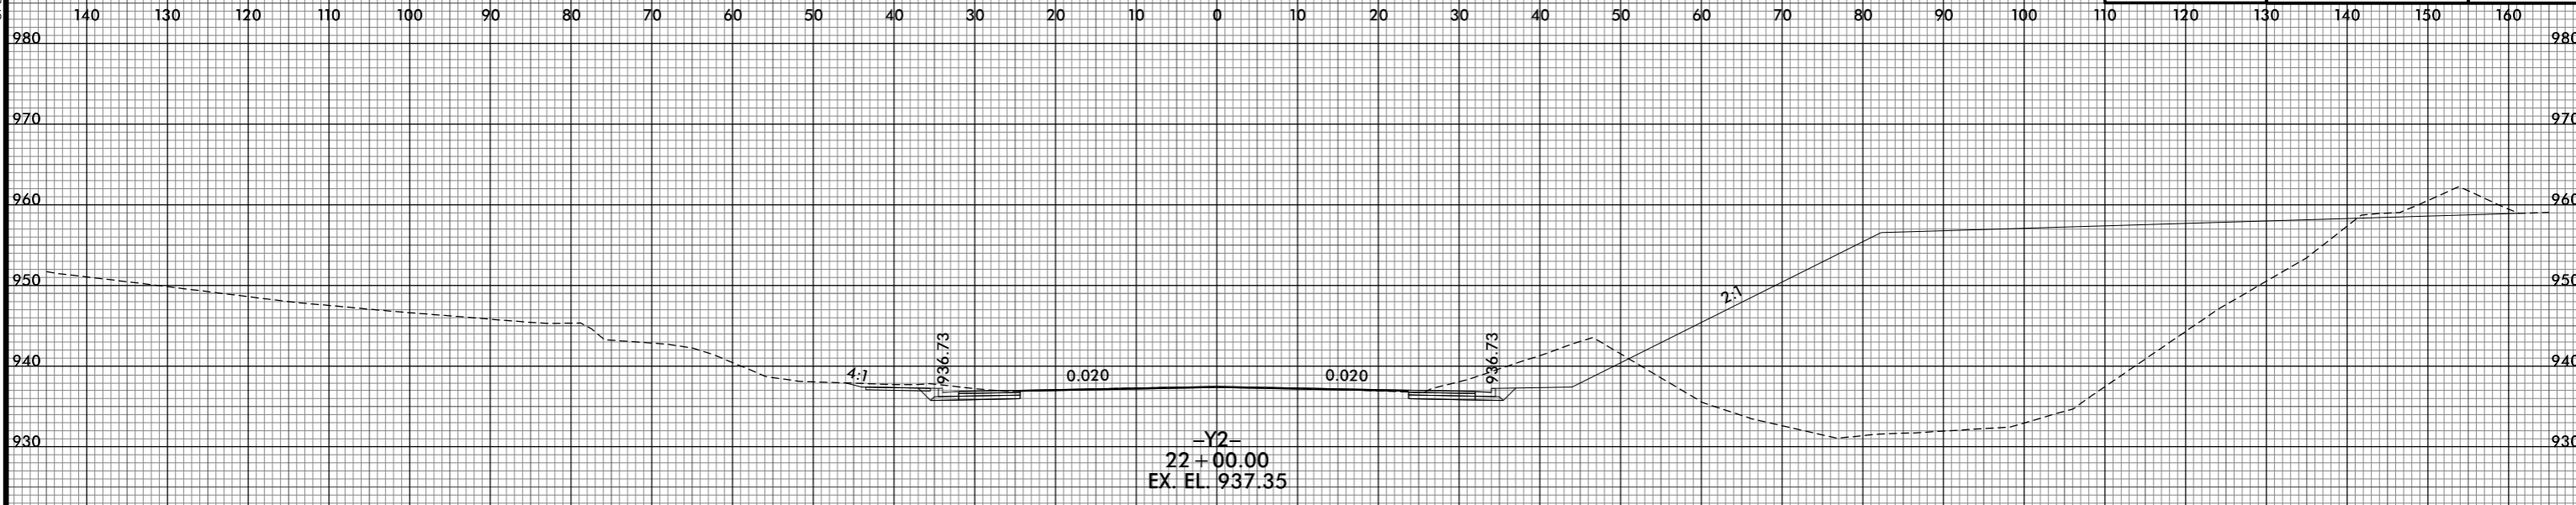

-Y2-

8/10/2021 12:58:11 PM
I:\R2233BB.RDY.XPL_Y2.dgn
USER: ds forner