



8/23/99

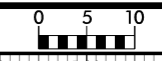

PROJ. REFERENCE NO.	SHEET NO.
R-2233BB	X-305

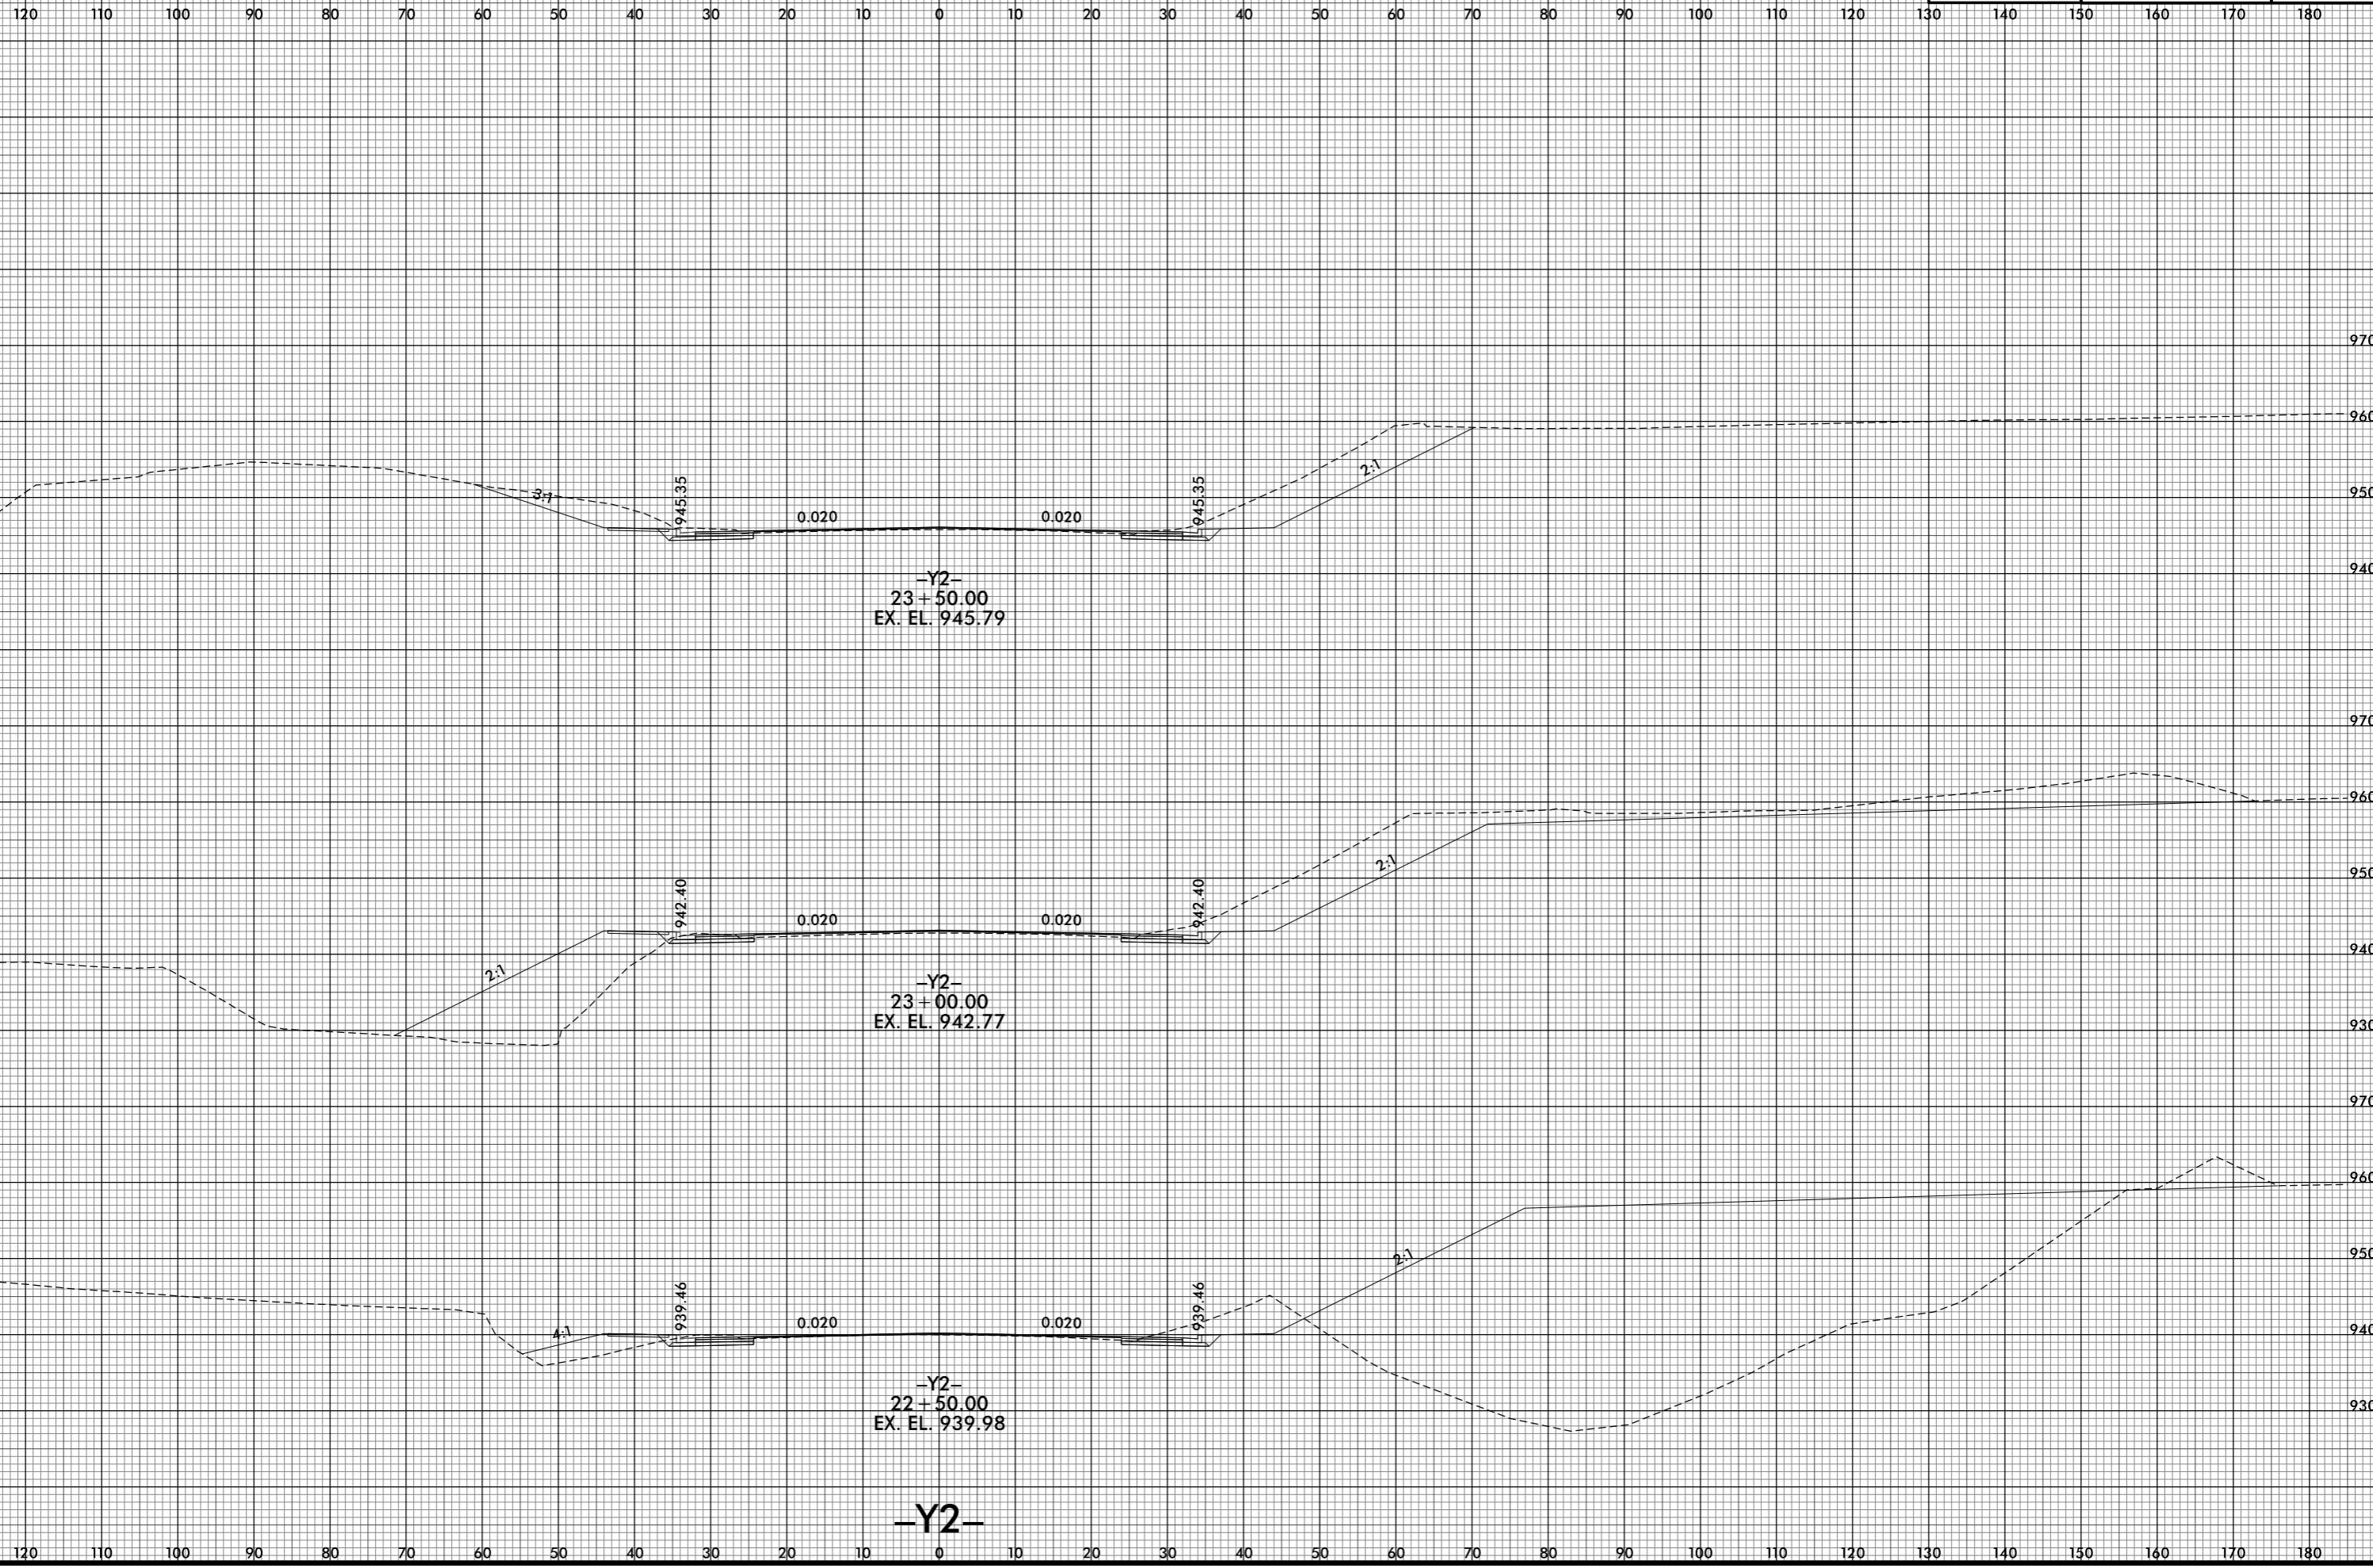

8/10/2021 12:58:13 PM  
I:\R2233BB\_R0Y.XPL\_Y2.dgn  
USER: ds tomer