


8/23/99

260 250 240 230 220 210 200 190 180 170 160 150 140 130 120 110 100 90 80 70 60 50 40 30 20 10



PROJ. REFERENCE NO.  
R-2233BB

SHEET NO.  
X-316

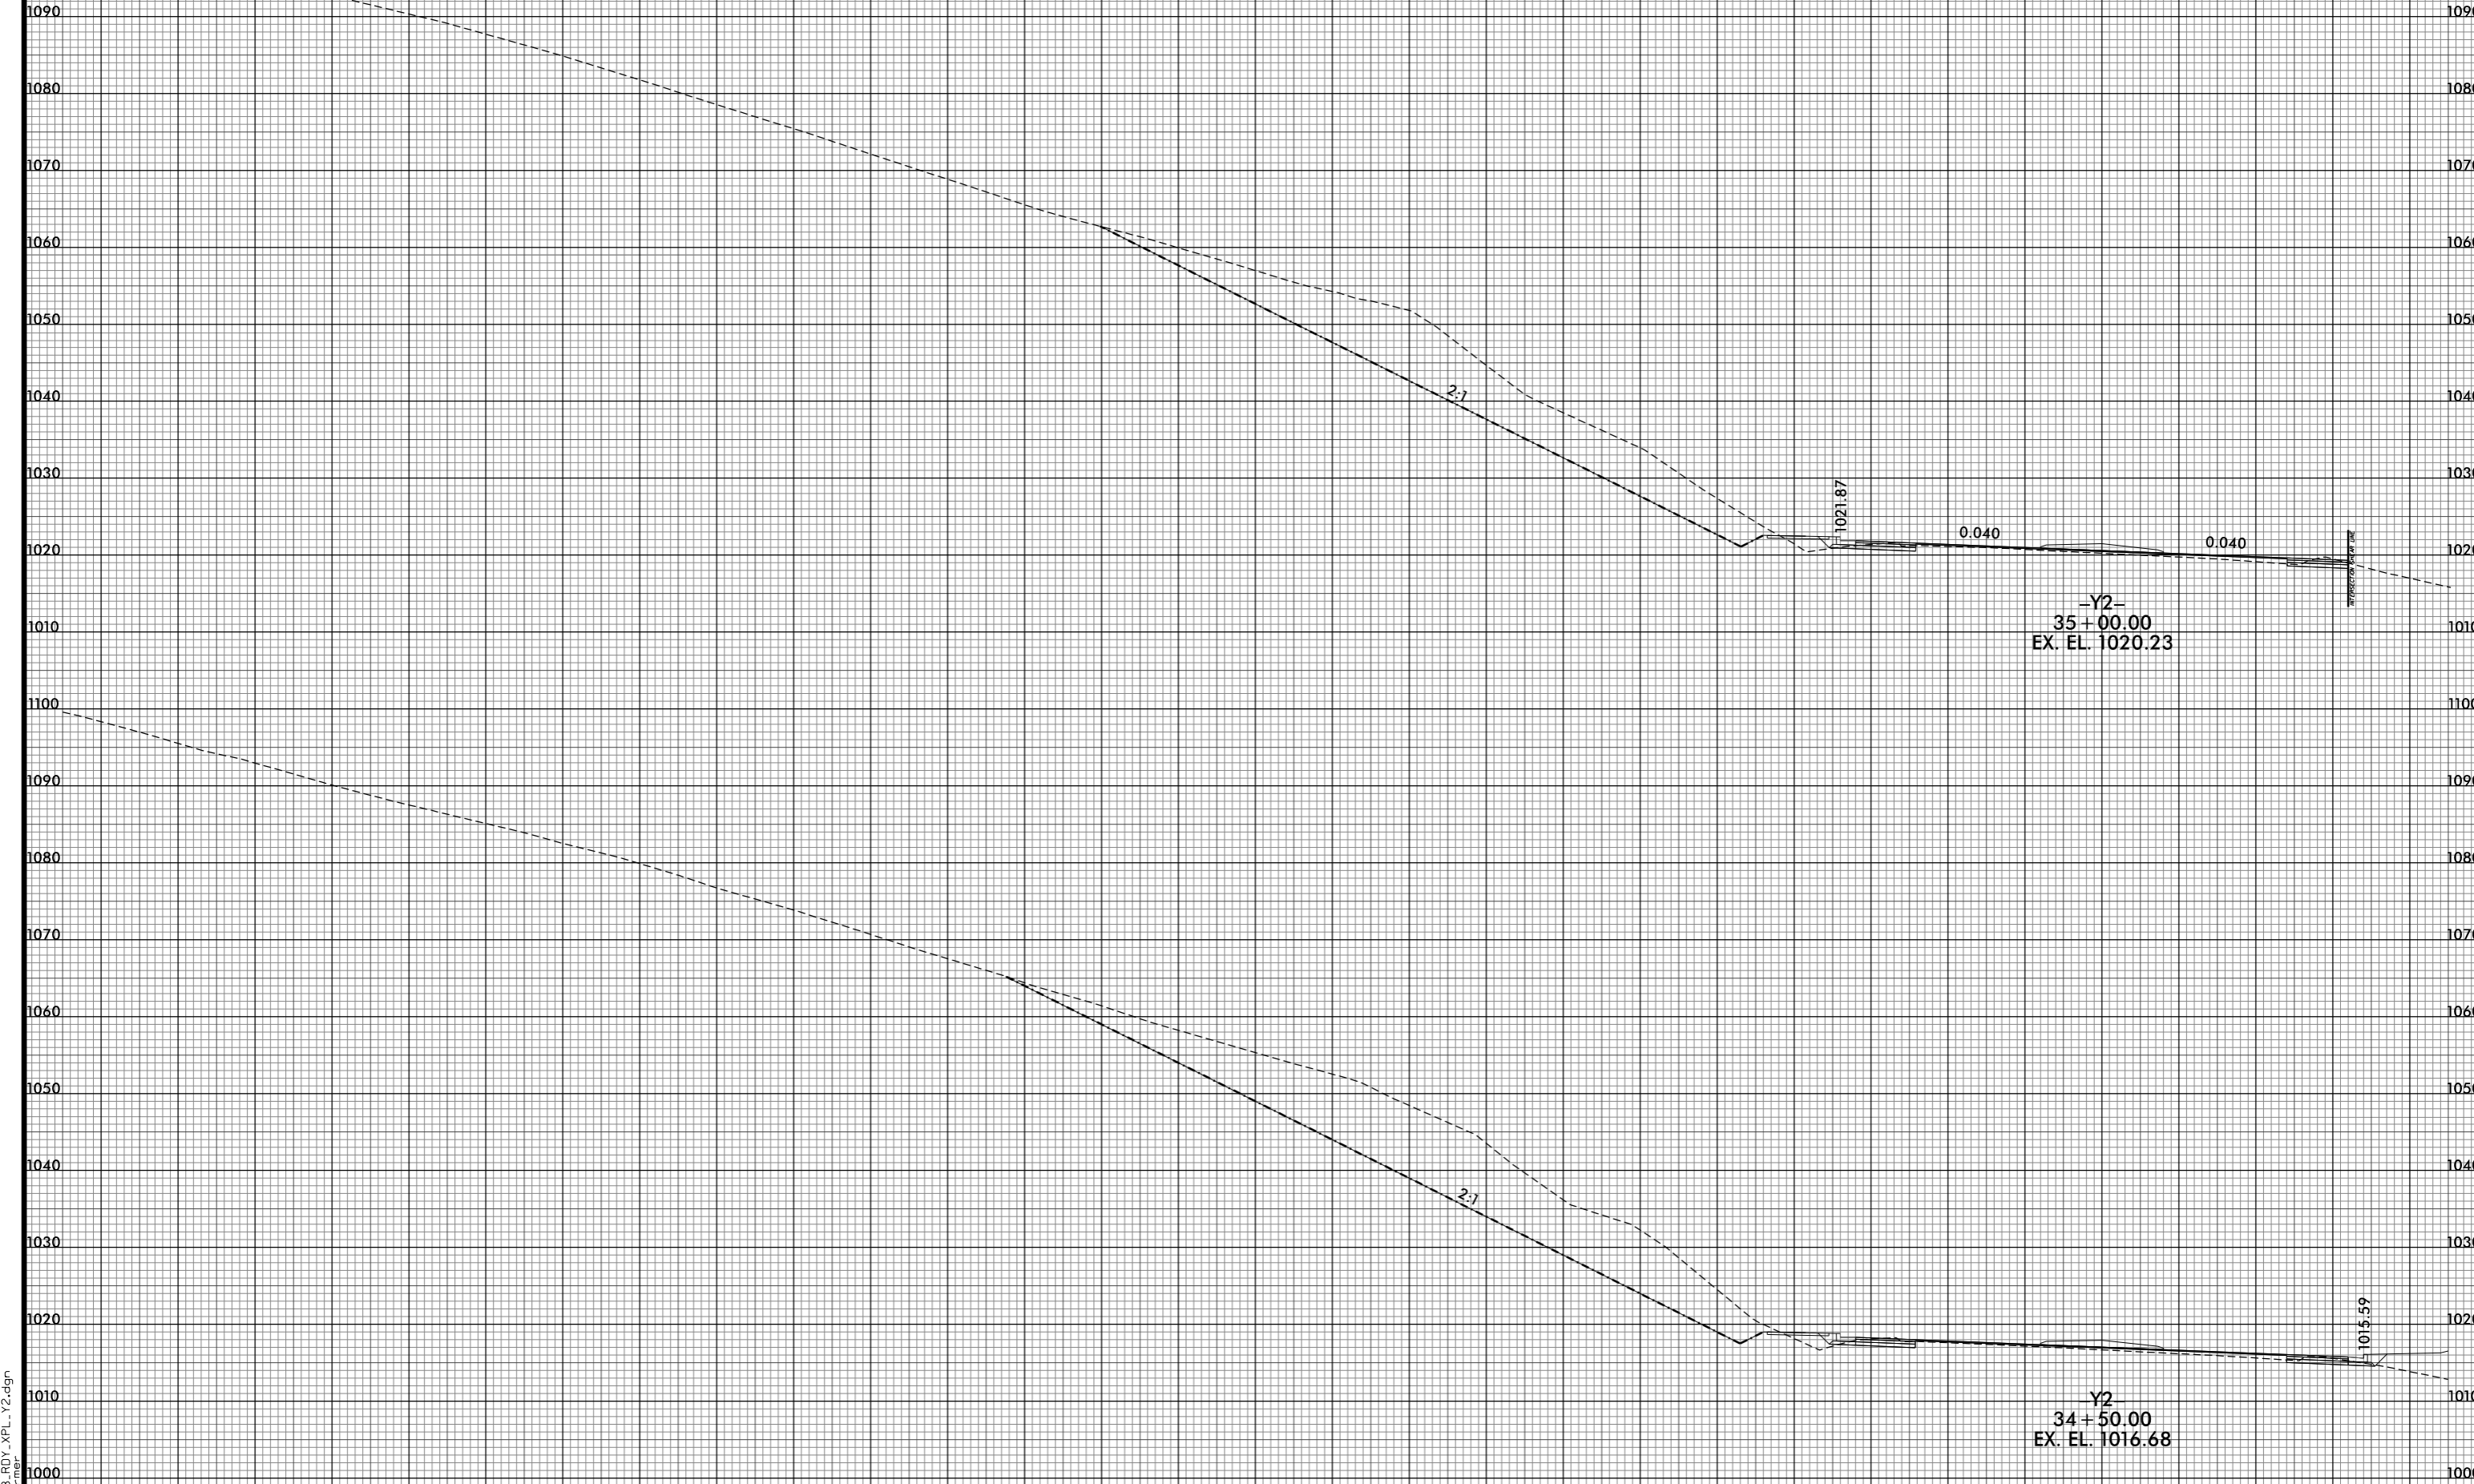

-Y2-  
35+00.00  
EX. EL. 1020.23

-Y2-  
34+50.00  
EX. EL. 1016.68

-Y2-

8/10/2021 12:58:34 PM  
I:\R2233BB.RDY\_XPL\_Y2.dgn  
USER: bscorner

260 250 240 230 220 210 200 190 180 170 160 150 140 130 120 110 100 90 80 70 60 50 40 30 20 10 0 10 20 30 40