



8/23/99



PROJ. REFERENCE NO.  
R-2233BB

SHEET NO.  
X-318

150 140 130 120 110 100 90 80 70 60 50 40 30 20 10 0 10 20 30 40 50 60 70 80 90 100 110 120 130 140 150

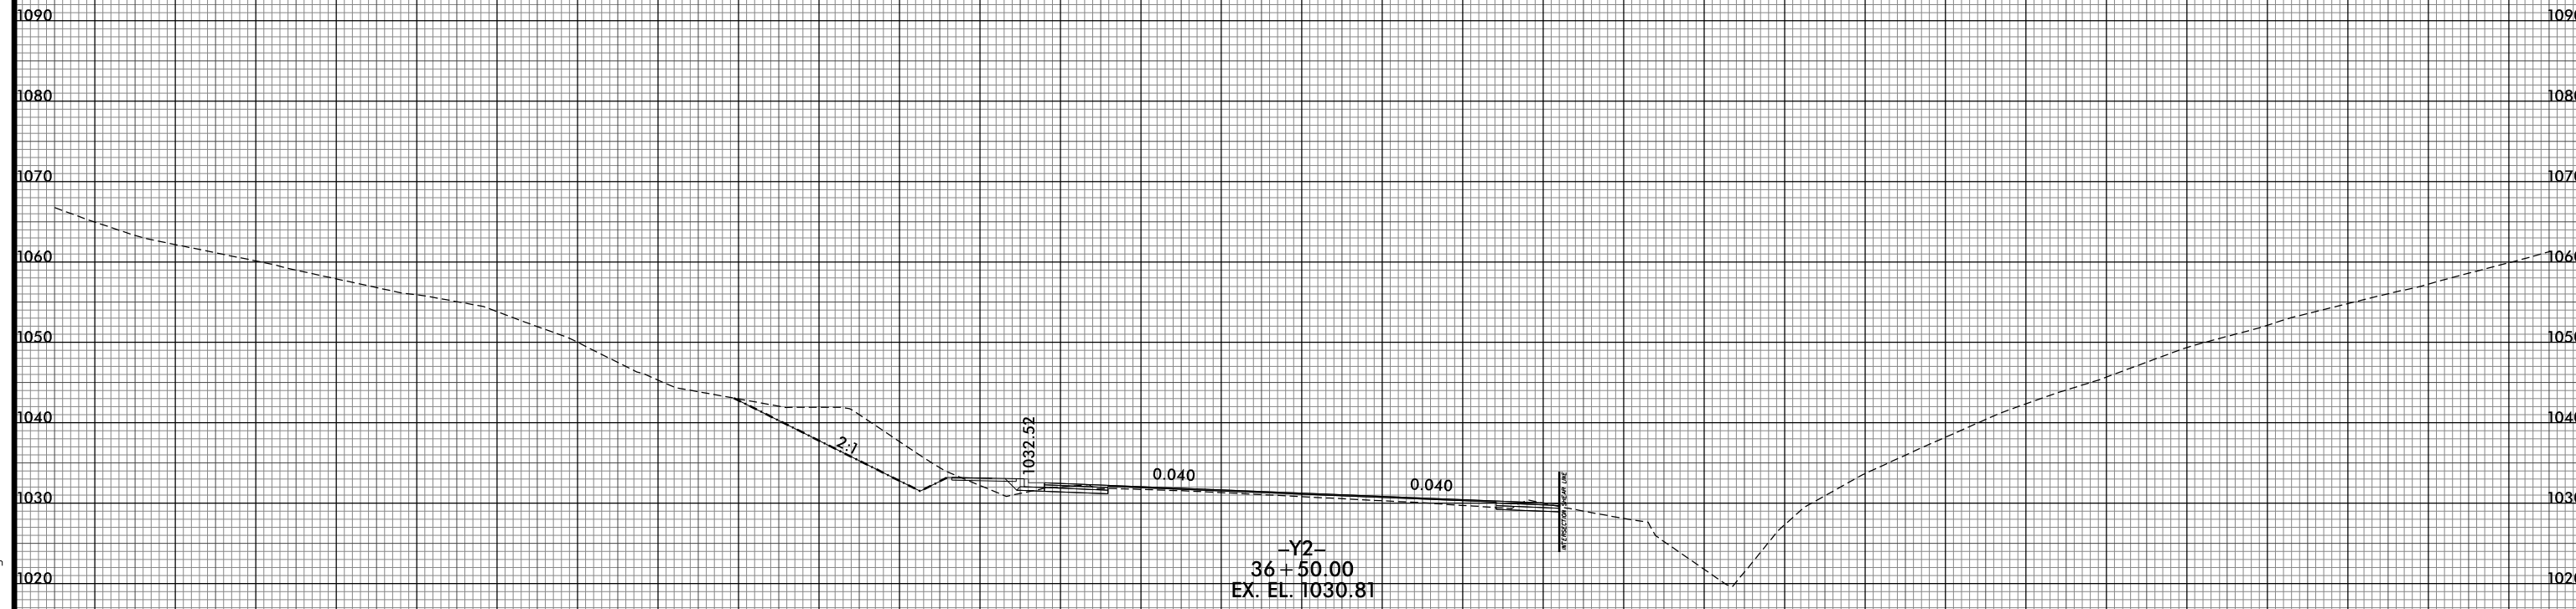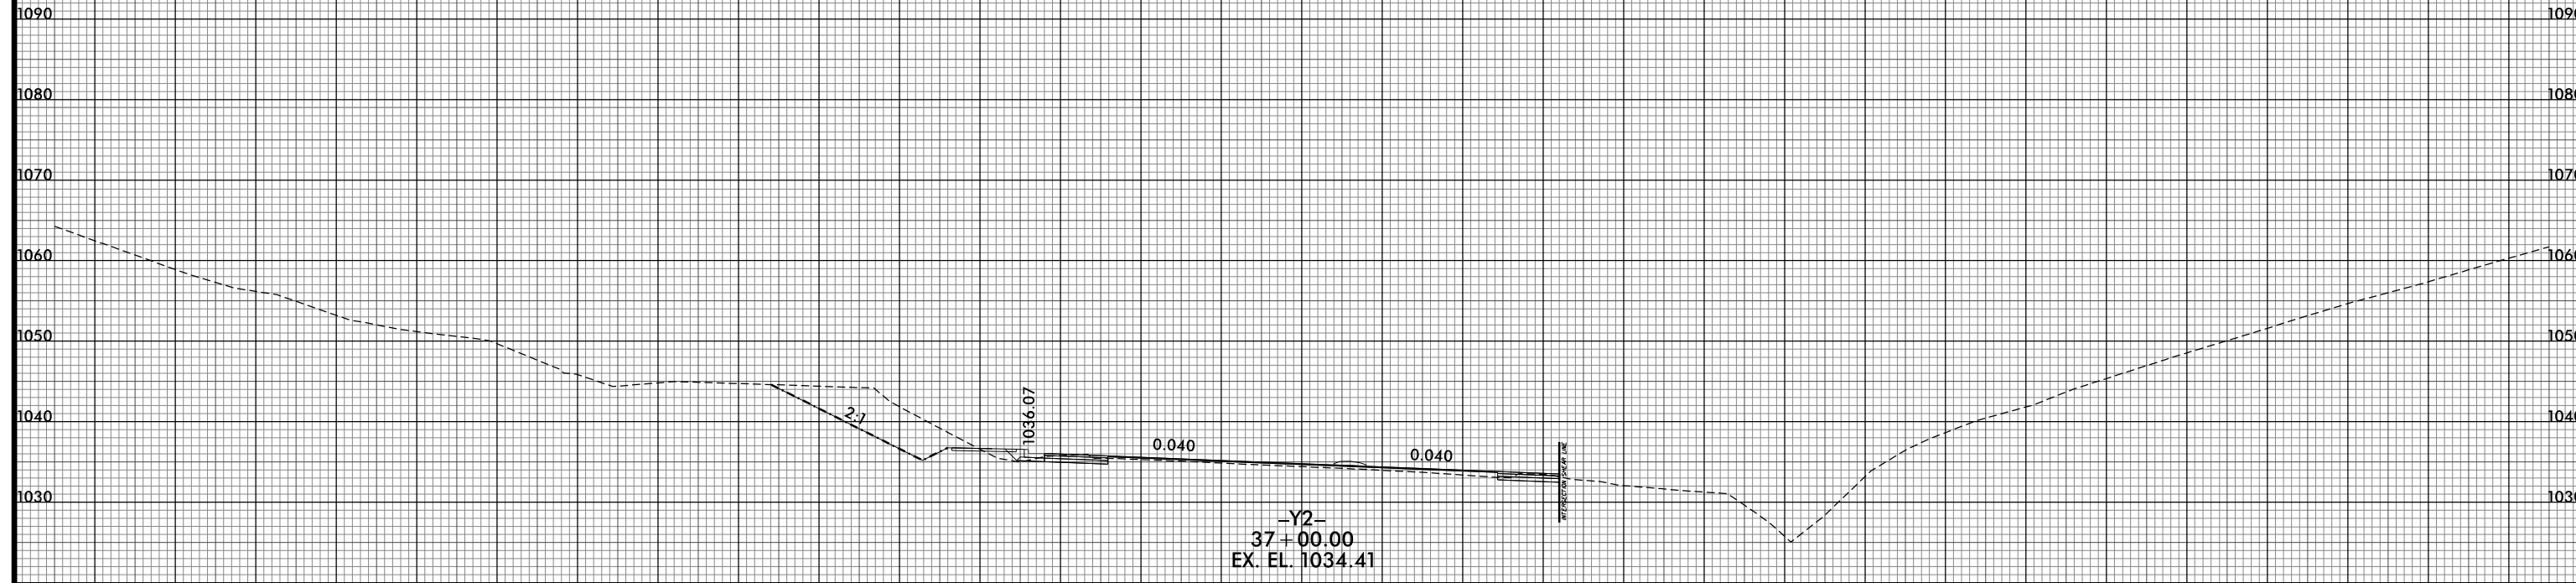

-Y2-

8/10/2021 12:58:40 PM  
I:\R2233BB.RDY.XPL\_Y2.dgn  
USER: bscorner