

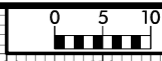
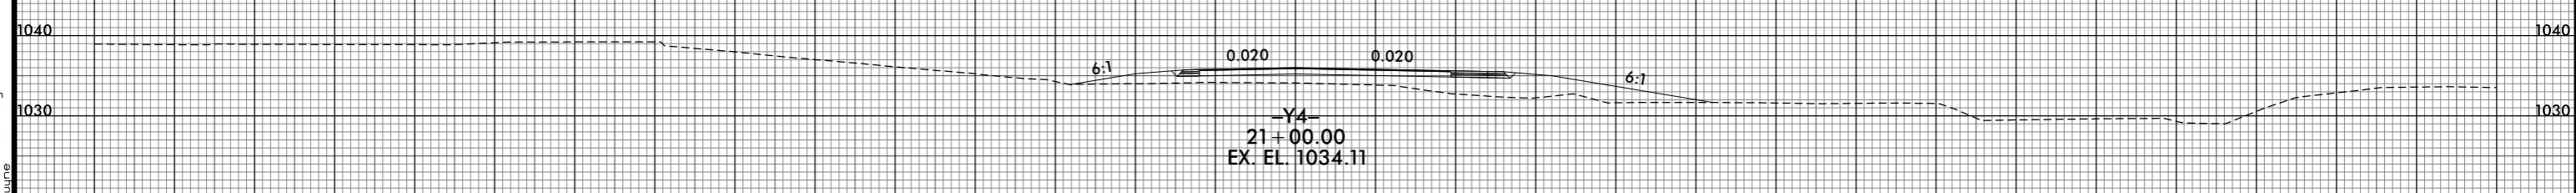
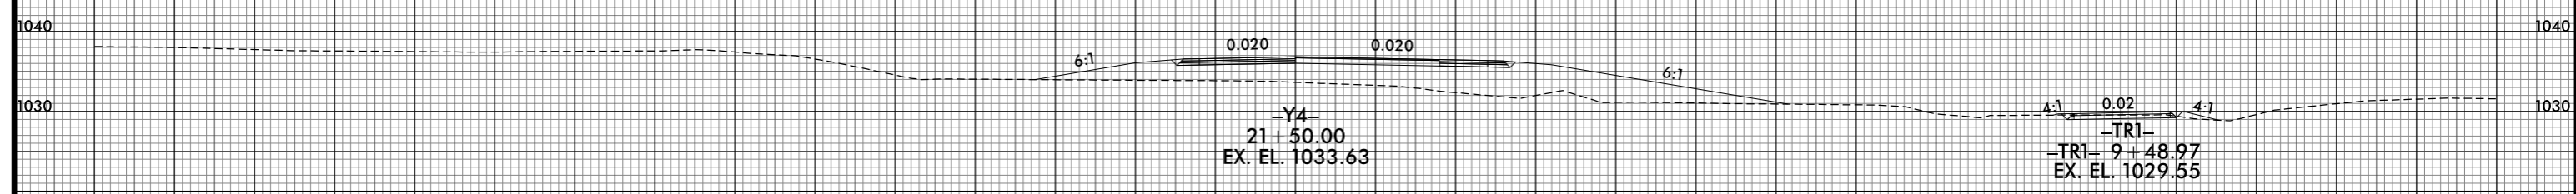
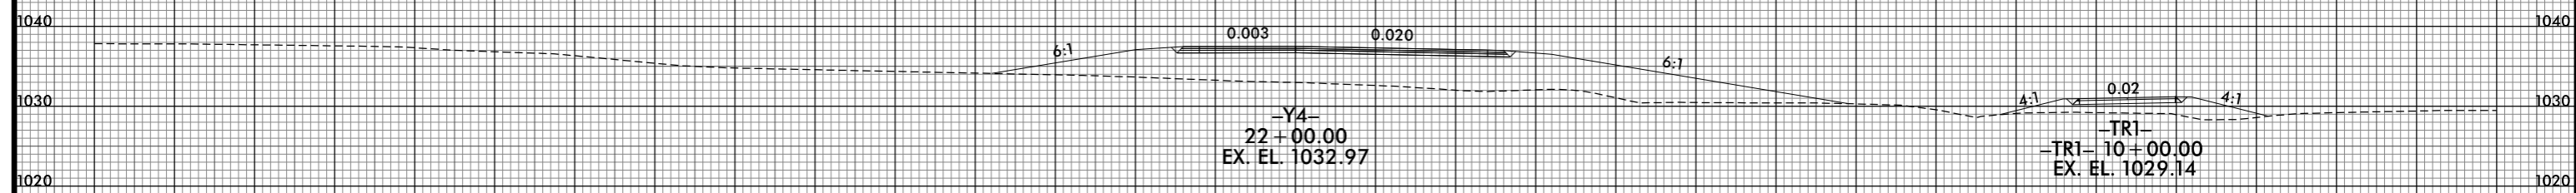


8/23/99

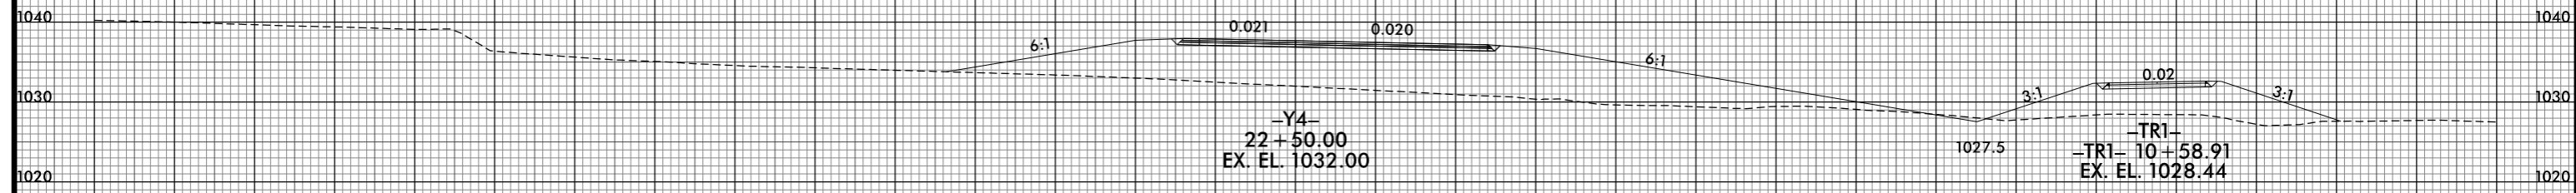

PROJ. REFERENCE NO. R-2233BB	SHEET NO. X-358
---------------------------------	--------------------

150 140 130 120 110 100 90 80 70 60 50 40 30 20 10 0 10 20 30 40 50 60 70 80 90 100 110 120 130 140 150

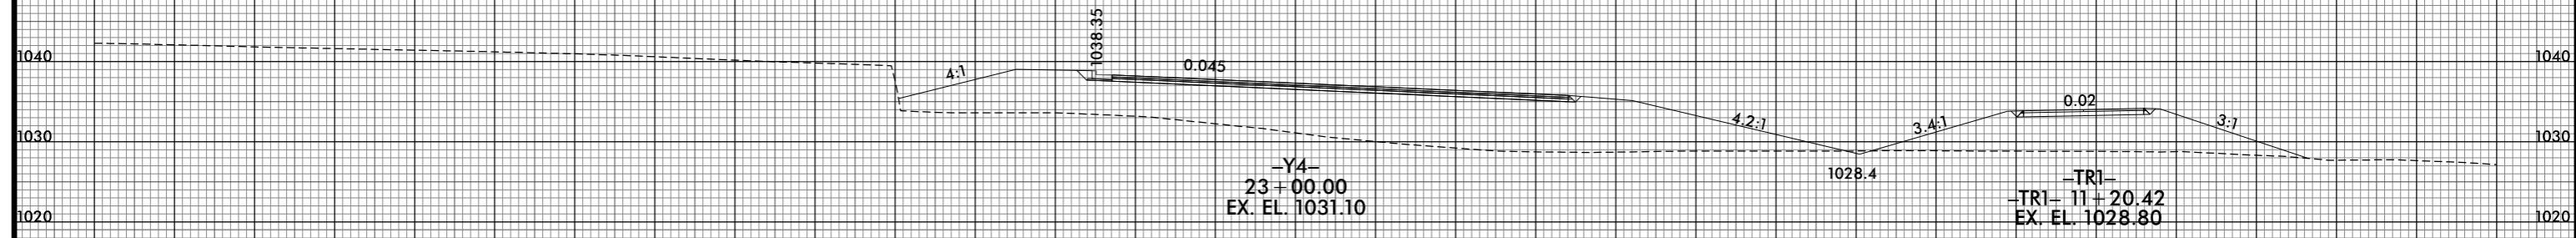

150 140 130 120 110 100 90 80 70 60 50 40 30 20 10 0 10 20 30 40 50 60 70 80 90 100 110 120 130 140 150

REVISIONS  
CONSTRUCTION REV. - APRIL 29, 2022 - Updated -TR1- as shown based on design revision. [BSL]

invalid expression  
i:\R2233BB\_RDY\_XPL\_Y4.dgn  
USER: model\jurne