


8/23/99



PROJ. REFERENCE NO.  
R-2233BB

SHEET NO.  
X-363

150 140 130 120 110 100 90 80 70 60 50 40 30 20 10 0 10 20 30 40 50 60 70 80 90 100 110 120 130 140 150

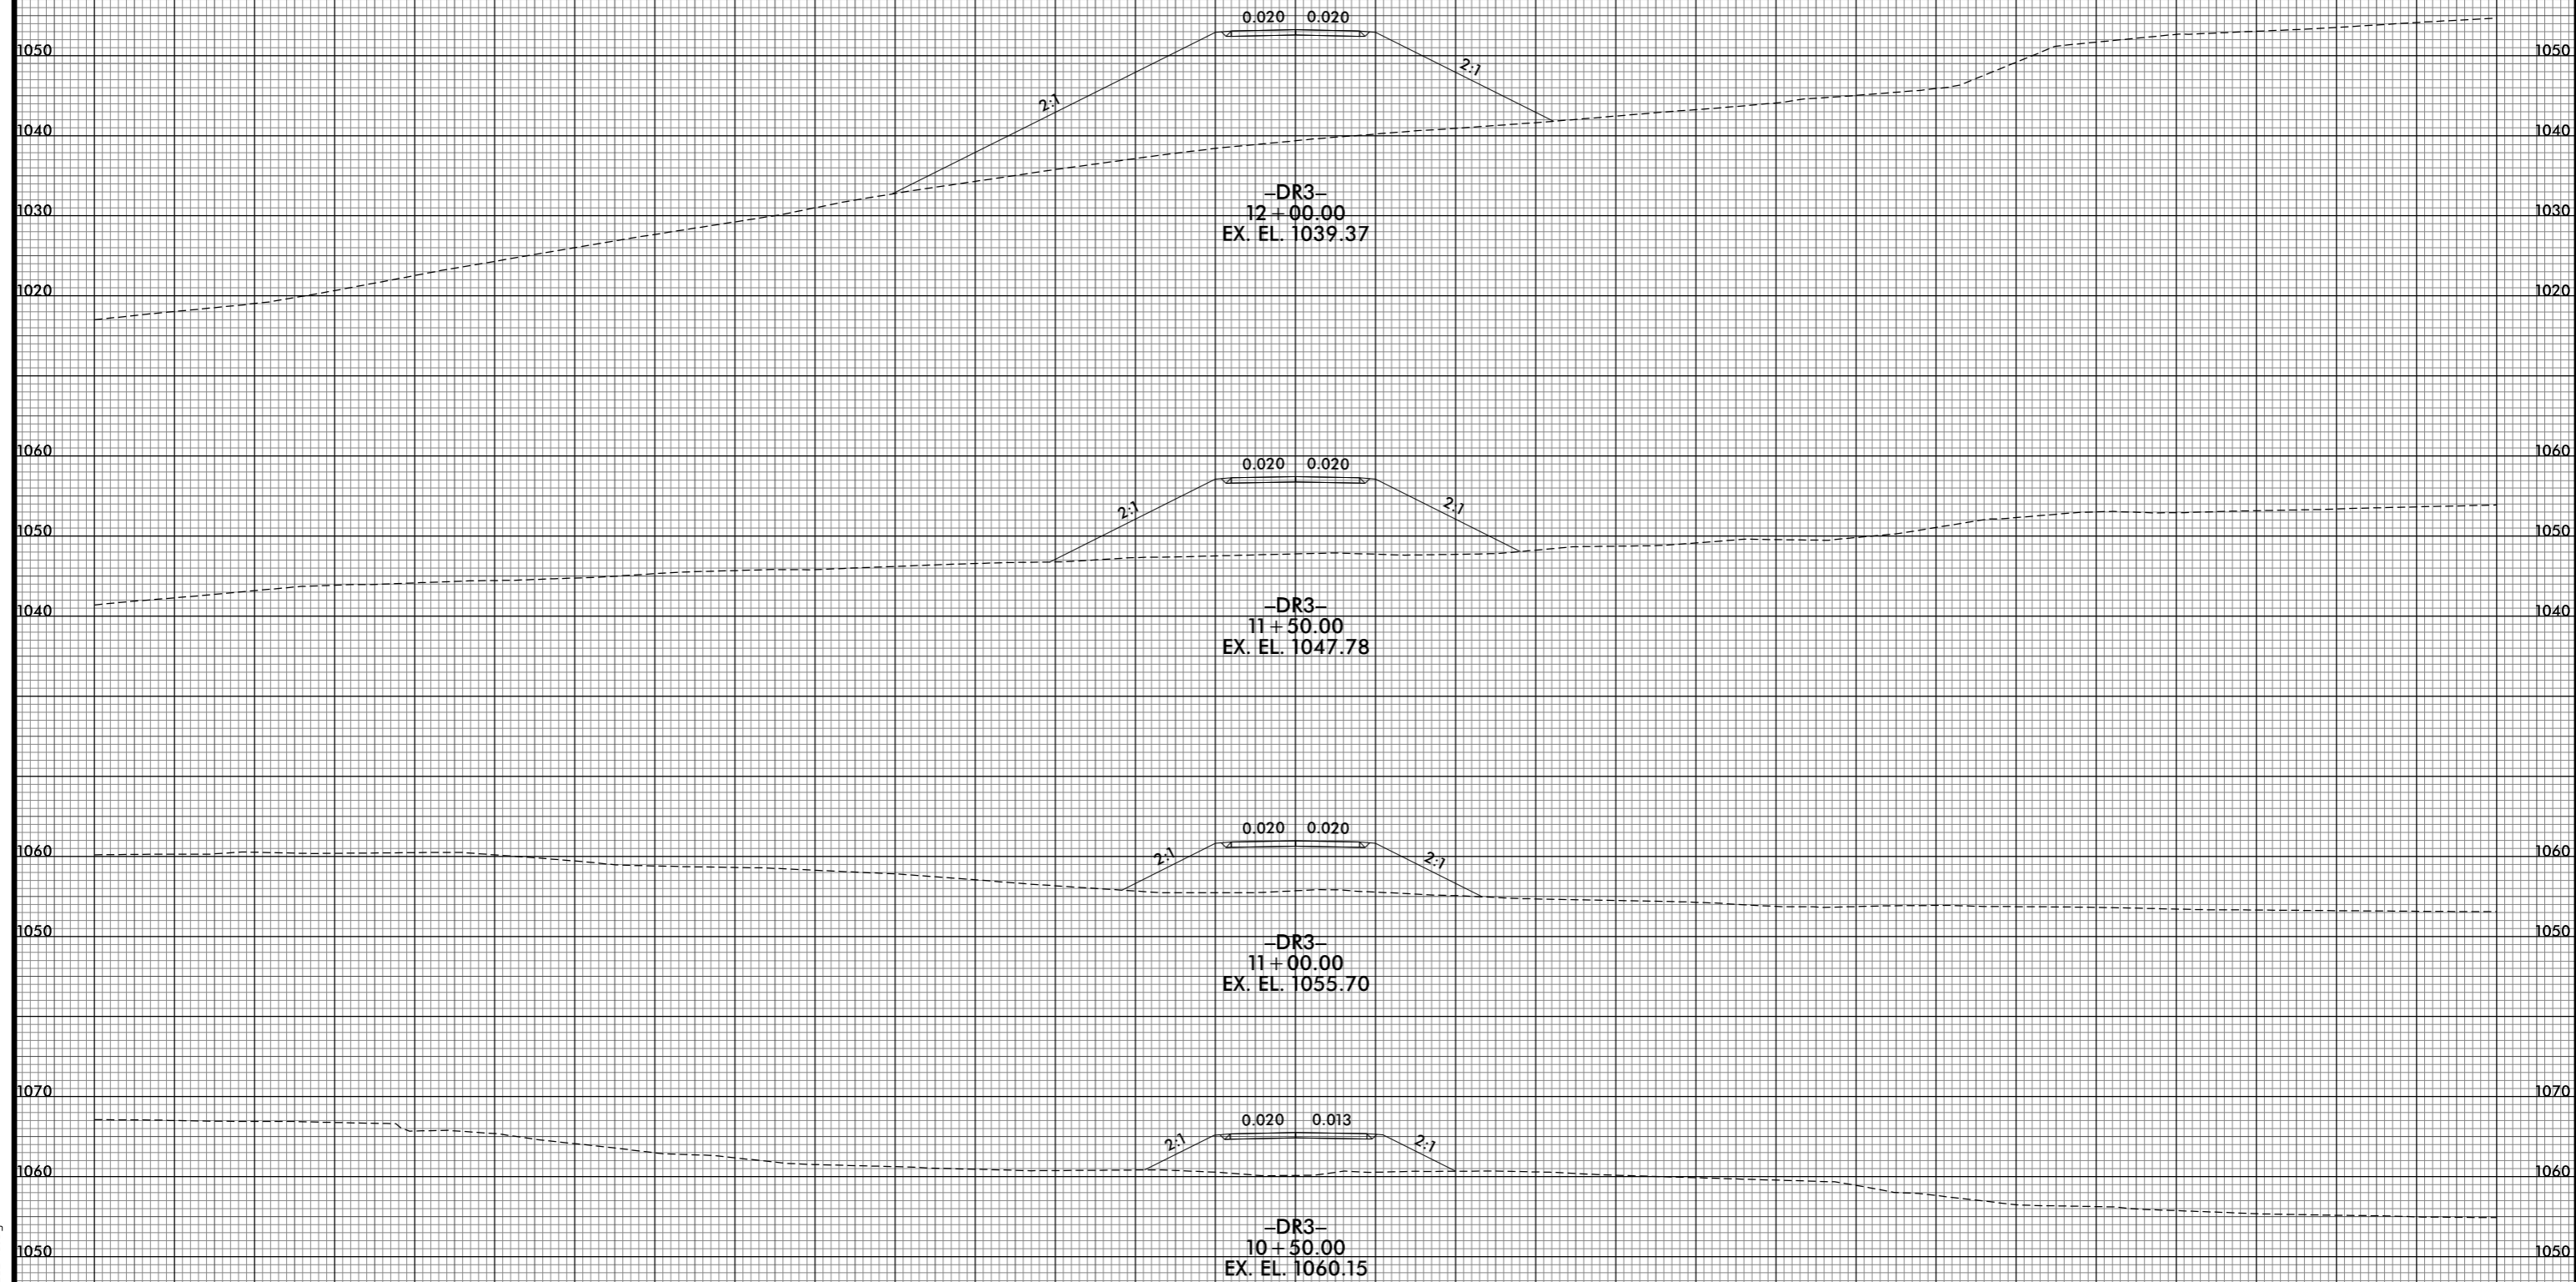

-DR3-  
12+00.00  
EX. EL. 1039.37

-DR3-  
11+50.00  
EX. EL. 1047.78

-DR3-  
11+00.00  
EX. EL. 1055.70

-DR3-  
10+50.00  
EX. EL. 1060.15

-DR3-

8/10/2021 10:04:09 PM  
I:\R2233BB.RDY.XPL\_DR3.dgn  
USER: ds for mer

150 140 130 120 110 100 90 80 70 60 50 40 30 20 10 0 10 20 30 40 50 60 70 80 90 100 110 120 130 140 150