


8/23/99



PROJ. REFERENCE NO. R-2233BB	SHEET NO. X-387
---------------------------------	--------------------

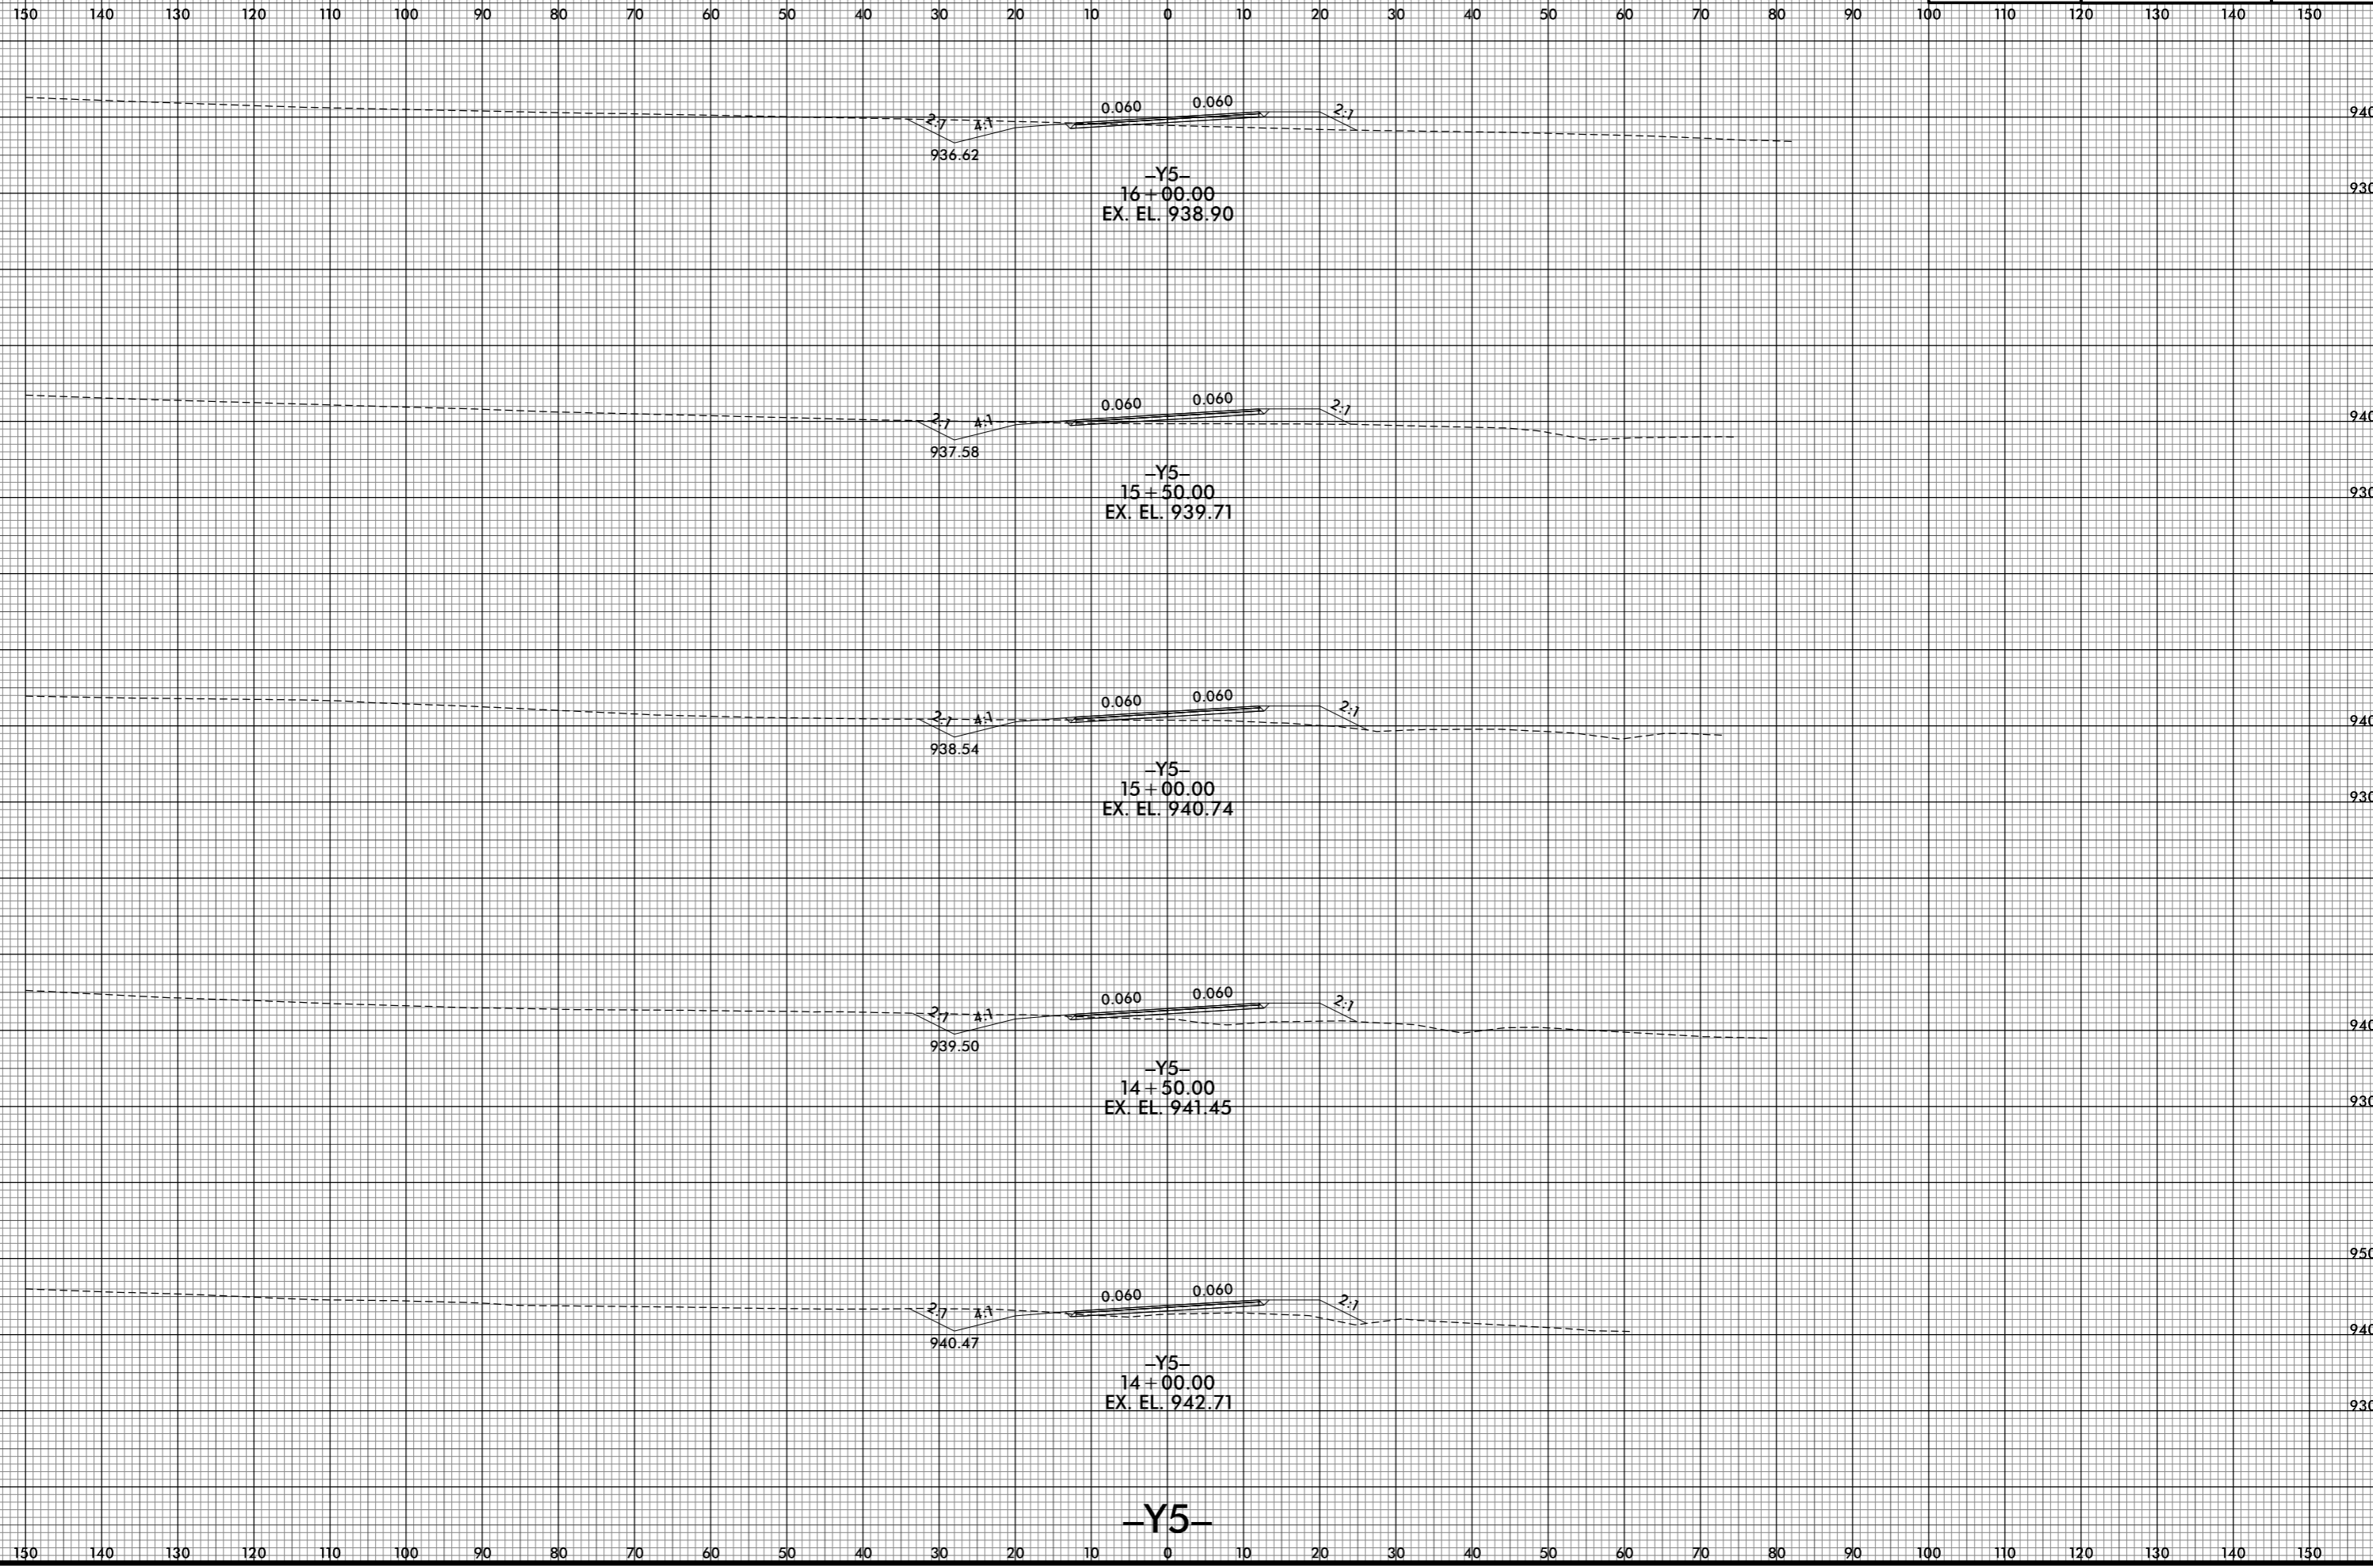

8/10/2021 10:04:57 PM
I:\R2233BB.RDY.XPL_Y5.dgn
USER: ds tomer

-Y5-